

NOTES:

No.	Description	Date

CLIENT: Mr & Mrs Towler
Moon Barn
Clitheroe Road
Knowle Green
PR3 2YQ

PROJECT:
Proposed Detached Garage/
Assisted Living & Window
Alteration

SHEET:
Proposed Plans

Project number PHA/617

Date 21/01/2025


Drawn by AW

Checked by PH


A2.2.1

Scale 1 : 50

Sheet size A1

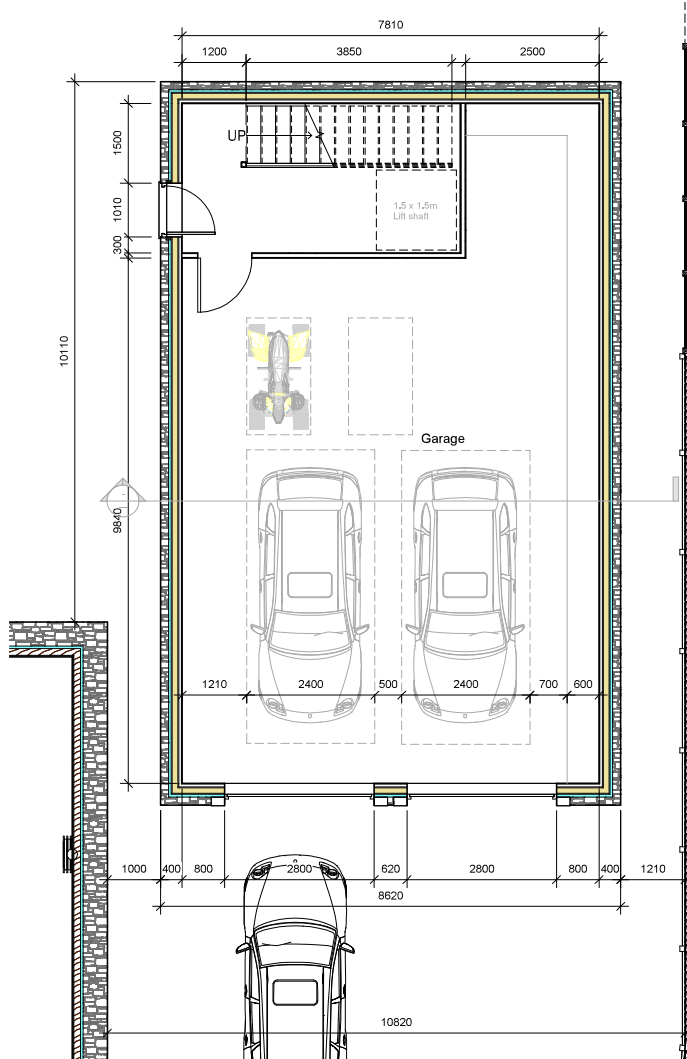

2 Proposed Garage Ground floor
1 : 50

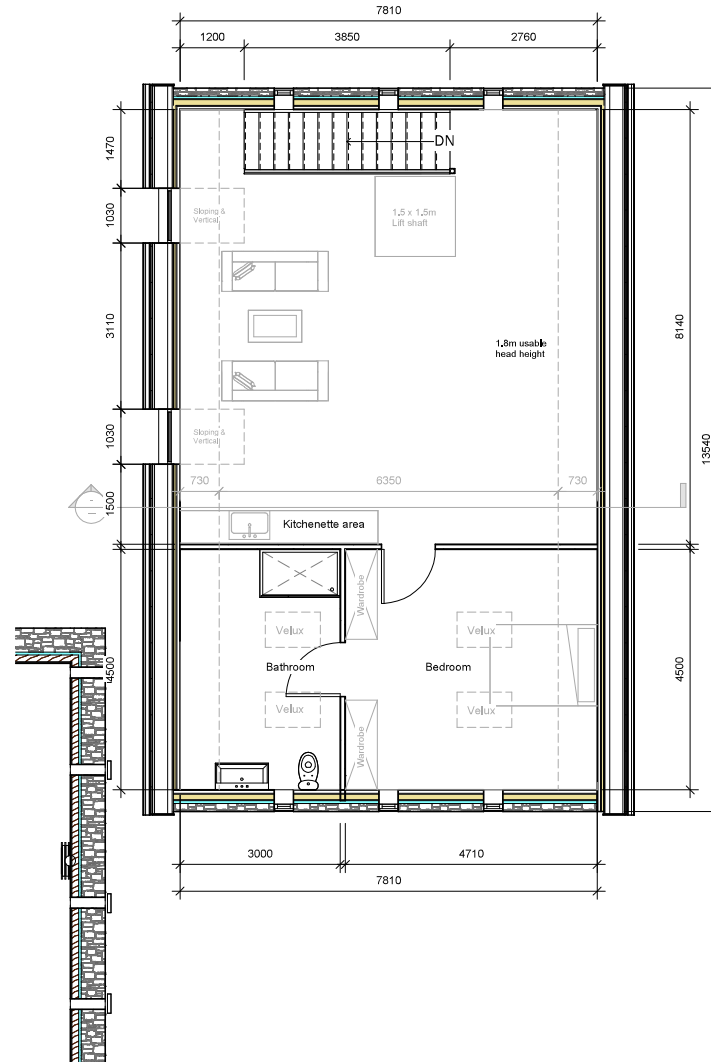

1 Proposed Garage First floor
1 : 50