
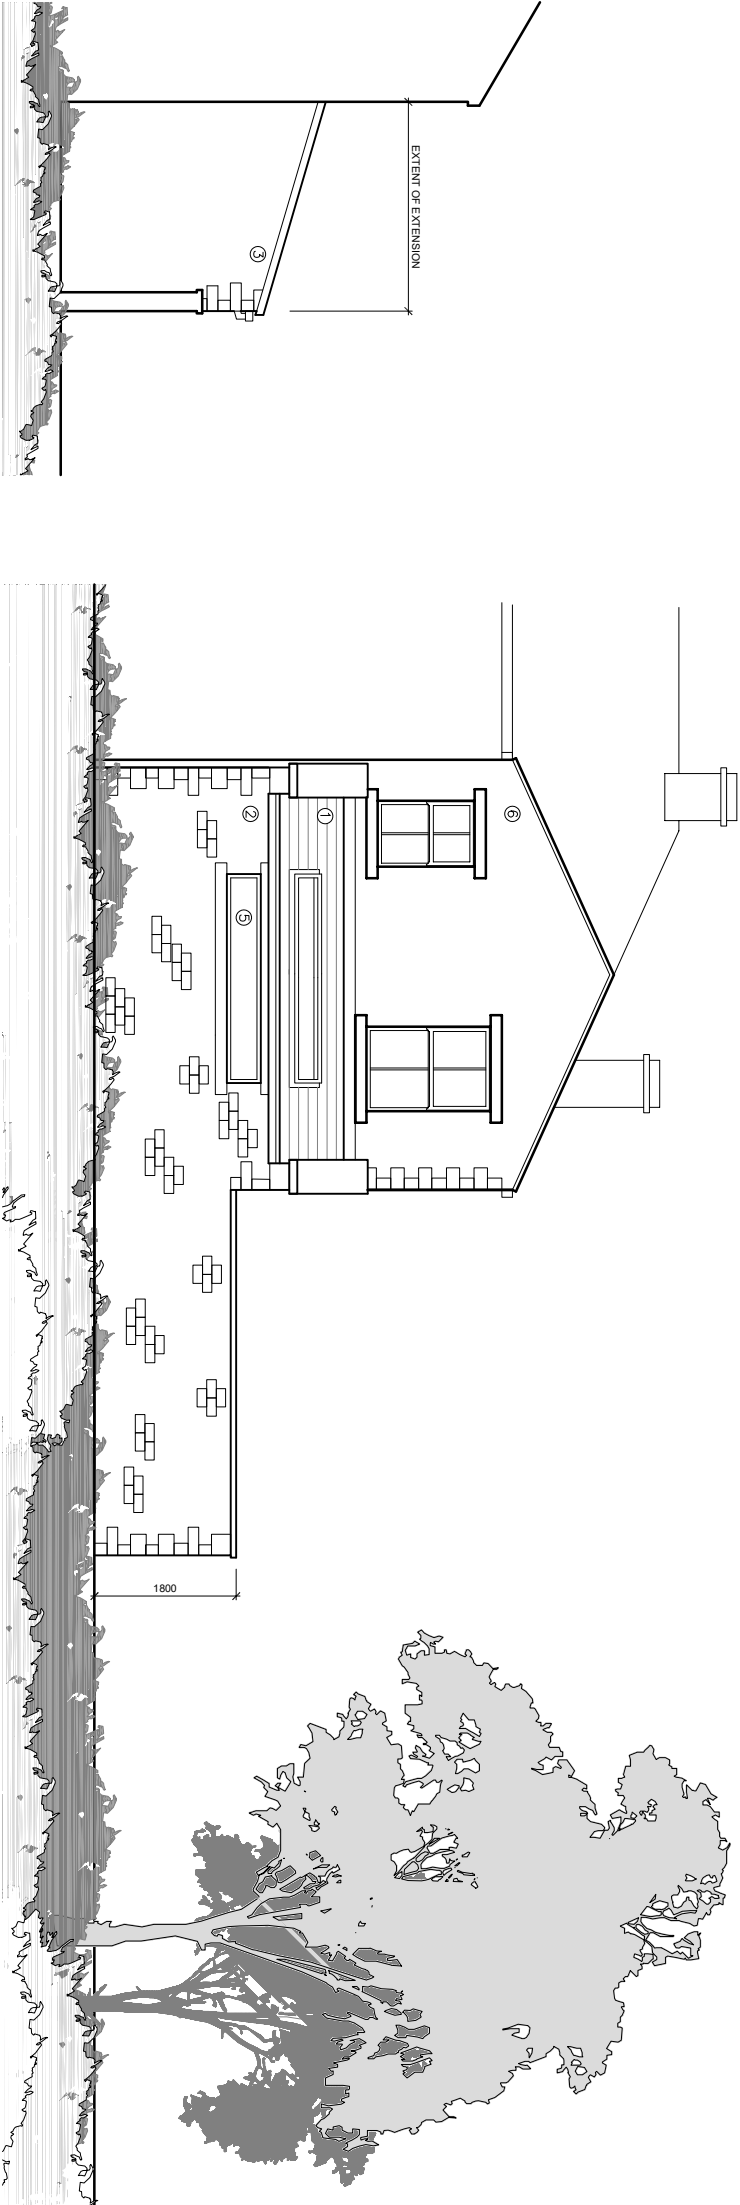


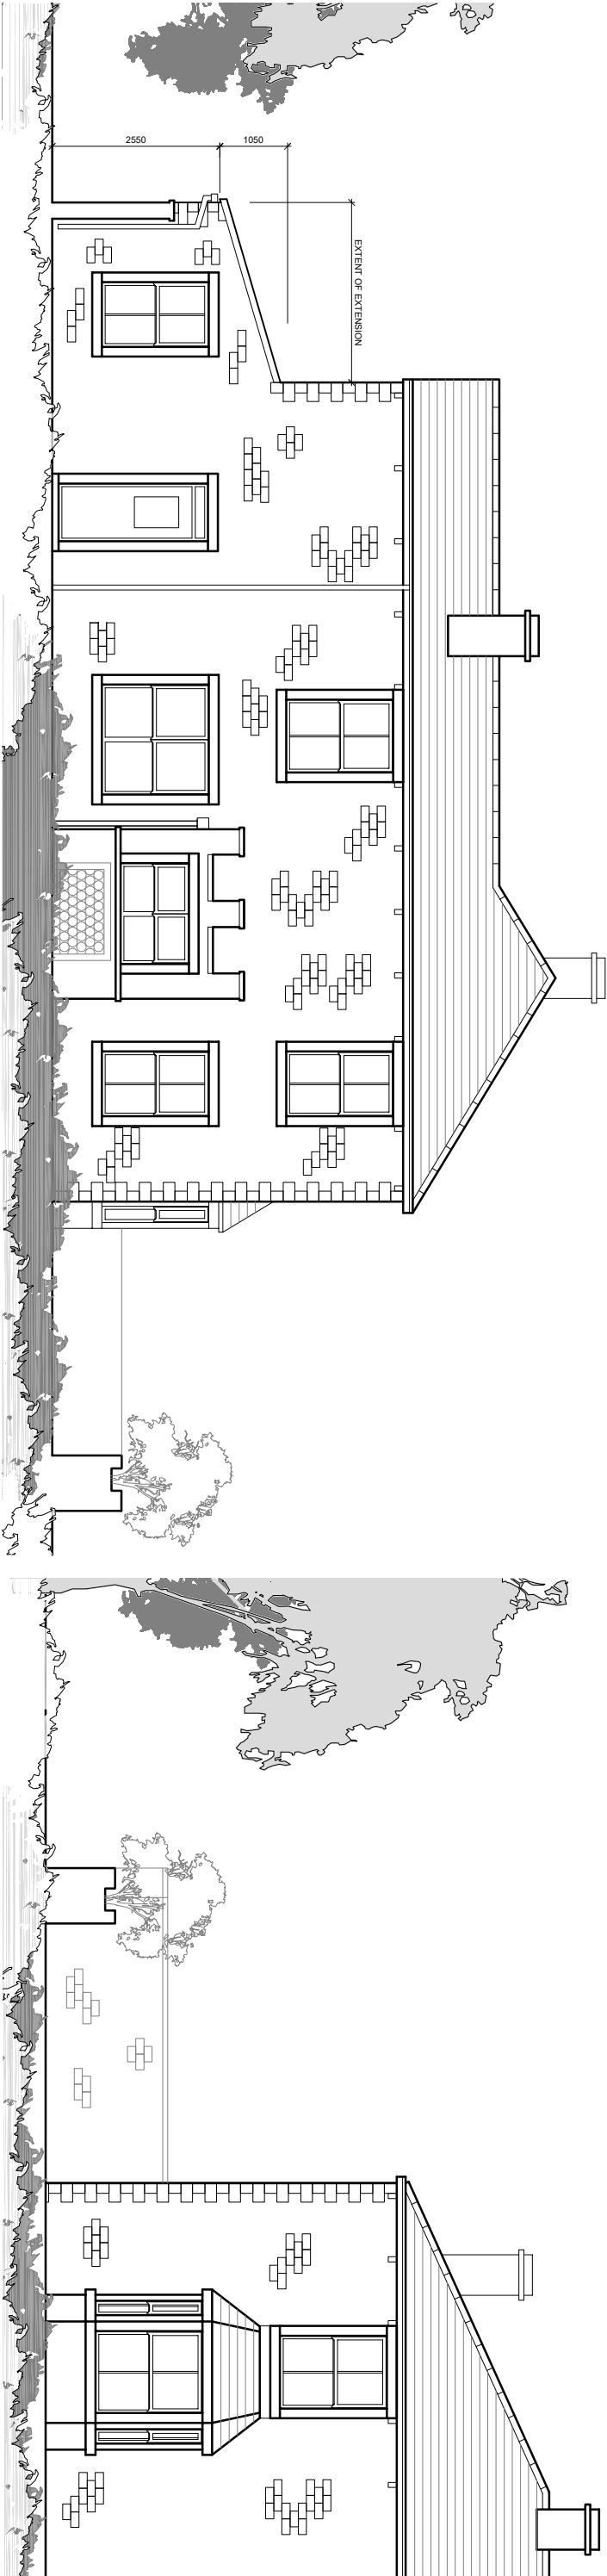

- MATERIALS KEY
1. NATURAL BLUE/GREY SLATE
 2. NATURAL COURSED STONENWORK
 3. K REND – COLOUR TBC
 4. UPVC WINDOWS/DOORS
 5. ALUMINIUM WINDOWS/DOORS
 6. CEMENT RENDER

©2020 architects ltd 2020 | This Drawing is to be used in conjunction with all other project associated drawings and information. Do not scale from this drawing. All dimensions and descriptions of drawings shall prior to construction or construction. This drawing is copyright and the property of architects ltd.

qww+q architects The Annexe Lowerfold Farm Oswaldtwistle B834DA Tel: 01254 483648 Email: info@qwwarchitects.com Web: www.qwwarchitects.com		ARB Architects Registration Board		Client MR_ & MRS_PERSECHINO		Scale 1:100		Sheet Size A3		Drawing Title APPROVED_ELEVATIONS		Drawing Status PLANNING		Drawing Number 21-068		Drawing By AW		Checked AW		Revision A		Final Issue NOV_2021		Project 43_WADDOW_VIEW WADDINGTON	
--	--	---	--	---	--	-----------------------------------	--	-------------------------------------	--	---	--	---	--	---	--	-------------------------------------	--	----------------------------------	--	----------------------------------	--	--	--	---	--