


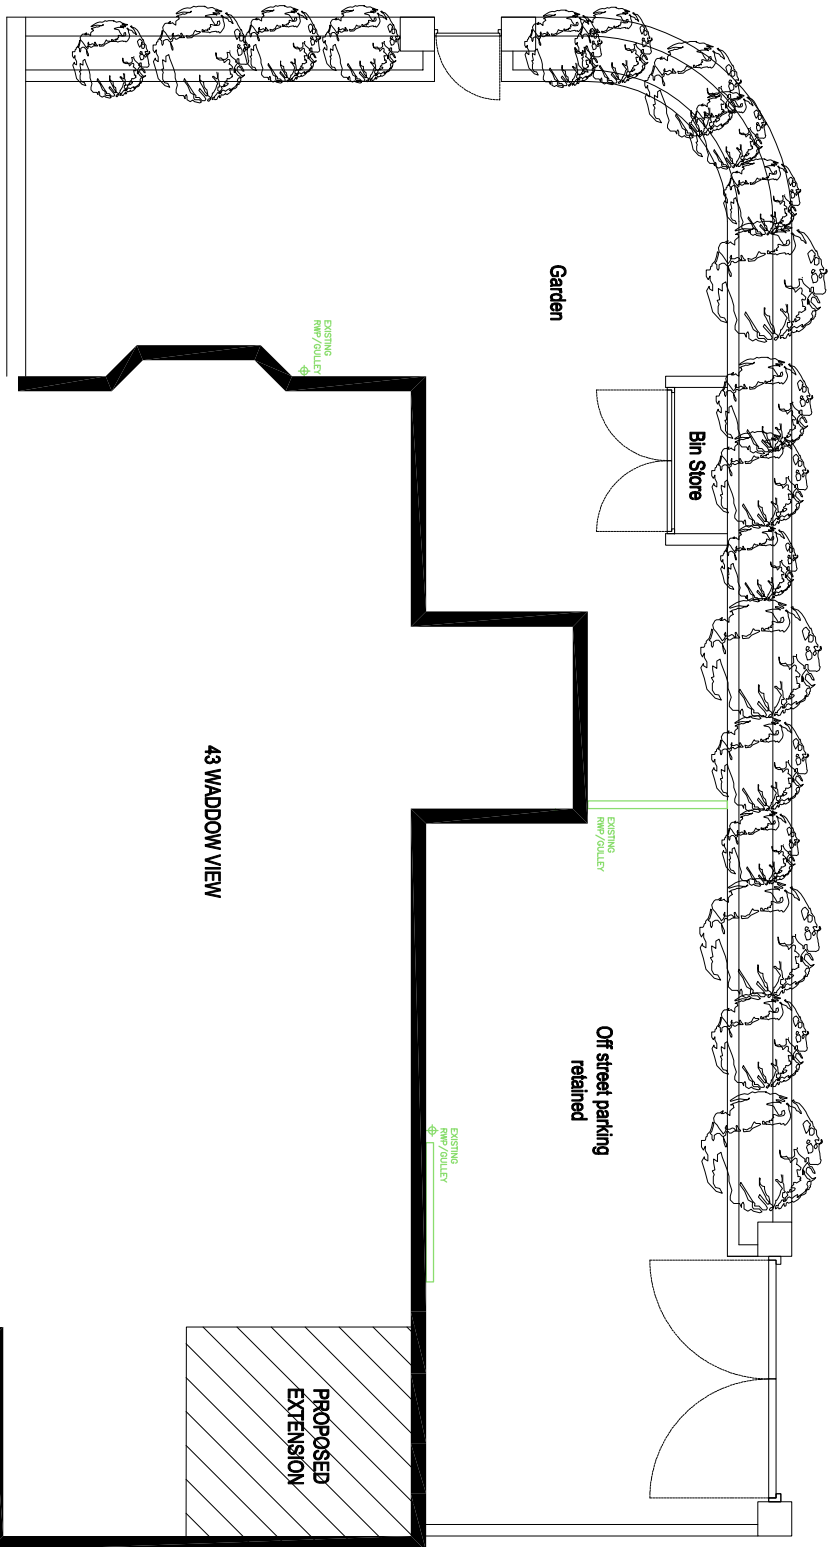

©2020 architect ltd 2020 | This Drawing is to be read in conjunction with all other project associated drawings and information. Do not scale from this drawing. Report all errors, omissions and discrepancies to drawing author prior to construction or manufacture. This drawing is copyright and is the property of 02020 architects ltd

qww+q architects The Annexe Lowerfold Farm Oswaldtwistle Lancashire BB5 4QA Private Residential Housing Commercial Conservation Domestic Tel: 01754 485848 Email: info@qww-architects.com Web: www.qww-architects.com		Architects Registration Board			
Client MR_ & MRS_PERSECHINO	Scale 1:100	Sheet Size A3	Job Number 21-068	Drawn By AW	Checked AW
Project 43_WADDOW_VIEW WADDINGTON	Drawing Title PROPOSED_SITE_BLOCK PLAN	Drawing Status PLANNING	Drawing Number PL/08	Revision	First Issue