


LOCATION PLAN

TAN YARD FARM - RIBCHESTER ROAD - HOTHERSALL - PR3 3YA

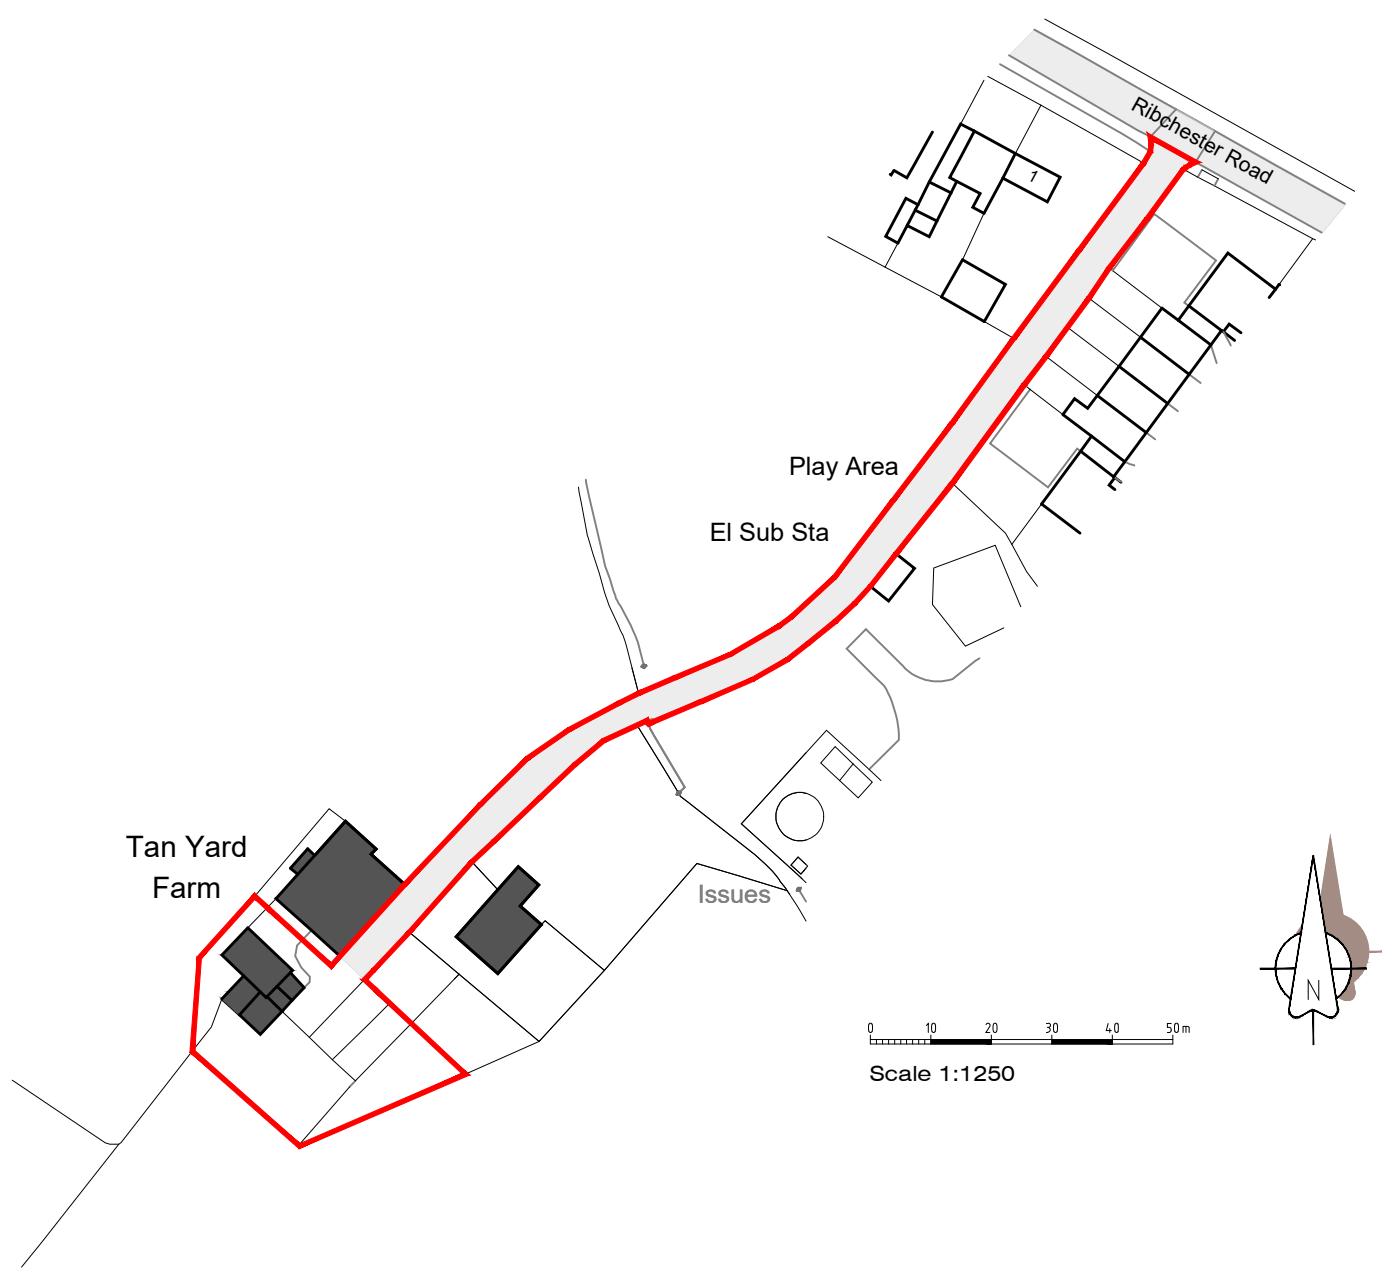

Rev-B: Red Edge extended to public highway (26.03.25)
Rev-A: Minor amendment (17.12.24)

MR ADAM ROYLE
GARAGE WITH GRANNY FLAT
IN ROOF: TAN YARD FARM,
RIBCHESTER ROAD
HOTHERSALL
PRESTON PR3 3YA

JM-0316 **001**
LOCATION PLAN
(Ordnance Survey Extract)

Rev-B
Date: 17.12.24
Drawn: J Monks
Scale: 1:1250
Paper Size: A4

This drawing is to be used for the purposes of obtaining planning permission only, and should not be used for Building Regulations, Pricing/ Tendering or Construction purposes.

MONKS-ARCHITECTURAL-DESIGN
25 BIRCHFIELD DRIVE - LONGRIDGE- PRESTON - PR3 3HP