



PROPOSED SECTIONS X-X & Y-Y

TAN YARD FARM - RIBCHESTER ROAD - HOTHERSALL - PR3 3YA

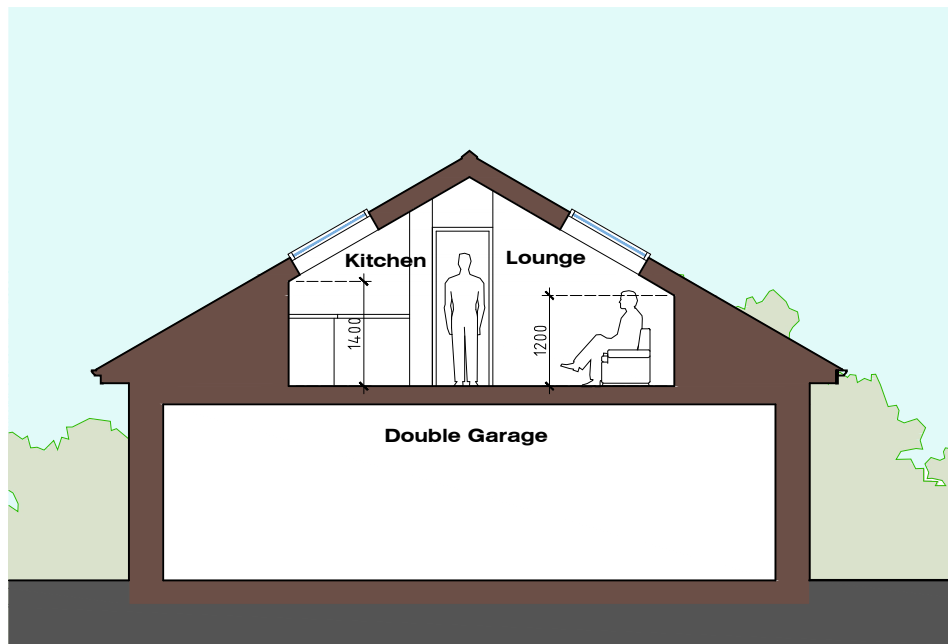

Typical Section X-X

Scale 1:100 0 1 2 3 4 5 m

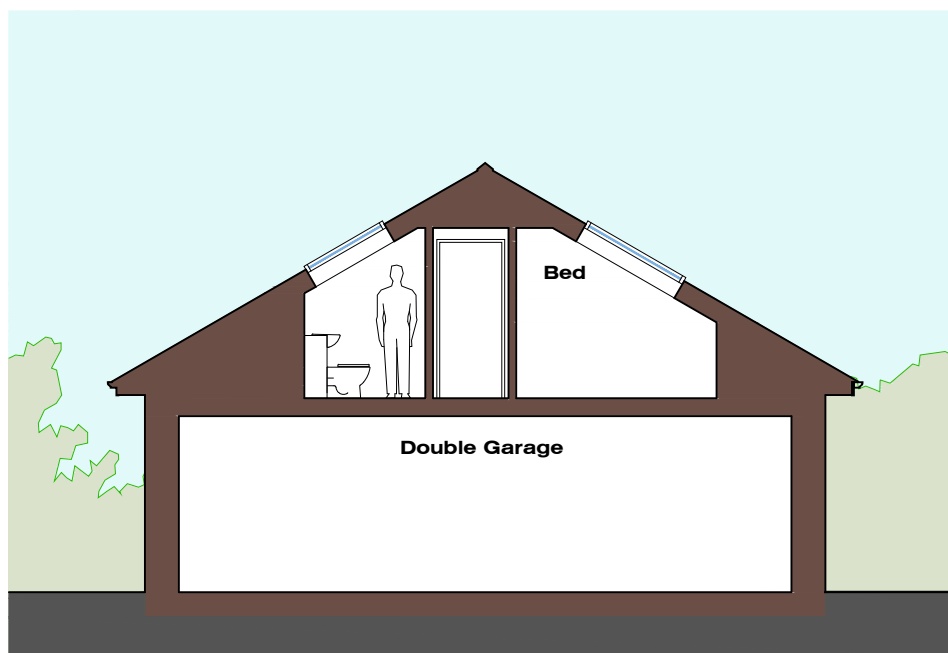

Typical Section Y-Y

Scale 1:100 0 1 2 3 4 5 m

This drawing is to be used for the purposes of obtaining planning permission only, and should not be used for Building Regulations, Pricing/ Tendering or Construction purposes.

Rev-A: Minor amendments (17.12.24)

MR ADAM ROYLE
GARAGE WITH GRANNY FLAT
IN ROOF: TAN YARD FARM,
RIBCHESTER ROAD
HOTHERSALL
PRESTON PR3 3YA

JM-0316

008

Rev-A

**PROPOSED
SECTIONS X-X & Y-Y**

Date: 03.11.24
Drawn: J Monks
Scale: 1:100
Paper Size: A4

MONKS-ARCHITECTURAL-DESIGN
25 BIRCHFIELD DRIVE - LONGRIDGE- PRESTON - PR3 3HP