


Alignment (1) Profile
5x Exaggeration

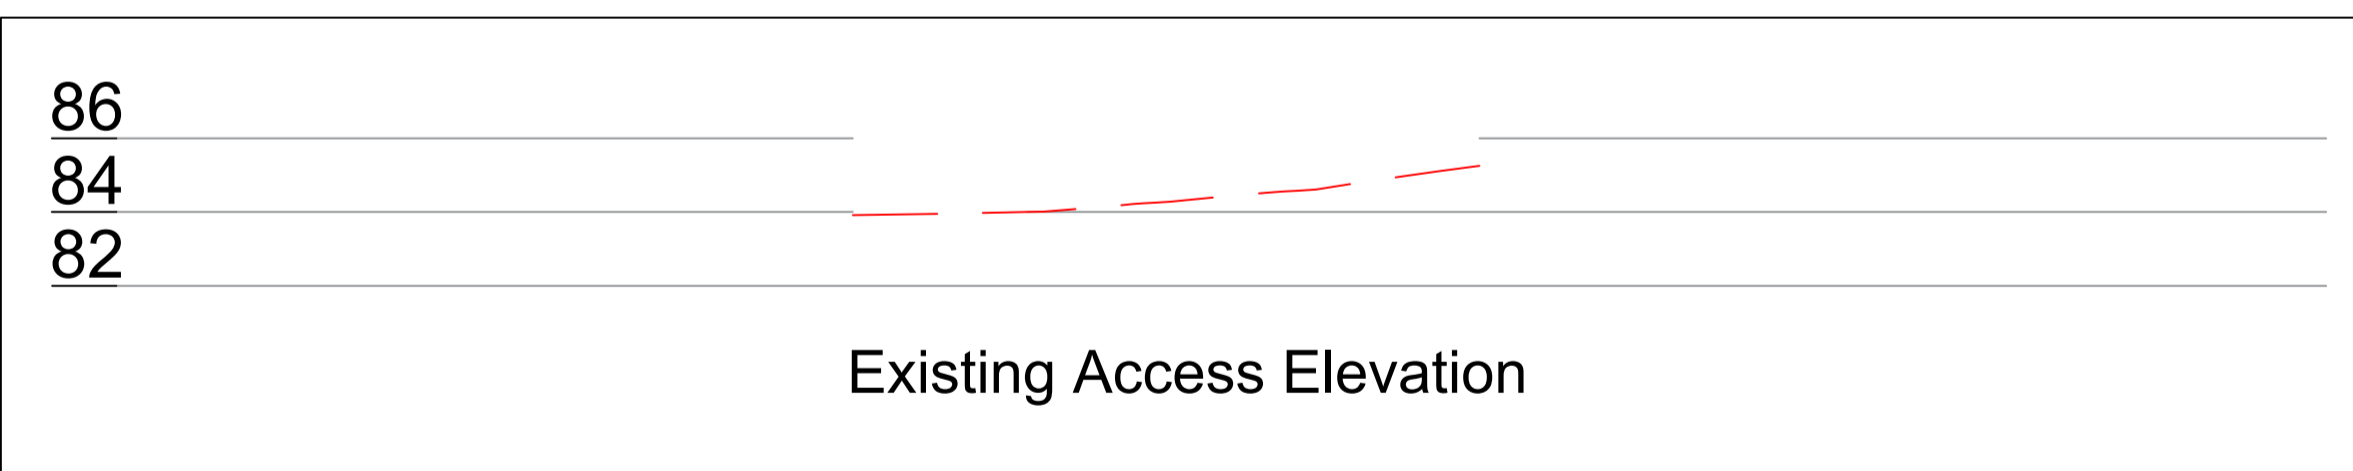

- Notes**
1. All dimensions are in meters and all levels in are meters above ordnance datum unless otherwise stated.
 2. This drawing is to be read in conjunction with all other project drawings and documentation.
 3. This drawing is to be used only by those to whom it has been formally issued, by Countywide Consulting Engineers or the Client.
 4. Only written dimensions shall be used. Critical dimensions and levels shall be verified on site by the contractor prior to work commencement.
 5. Any discrepancies in dimensions or details on or between these drawings shall be drawn to the attention of the project manager for clarification.

FOR APPROVAL

P01	Planning Issue	31.01.2025	RG
Rev	Description	Date	Drawn by

Document Control

Issuing Office
Countywide Consulting Engineers Ltd
Unit 27b Mitton Road Business Park, Mitton Road,
Whalley, Clitheroe, Lancashire, BB7 9YE
☎ +44 (0)1200 318330
www.countywidece.co.uk

Client
Mr B Simmonds

Project Name
Evesons Barn

Sheet Title
Existing General Arrangement & Visibility Splays

CCE Project Number	Drawn By	Date	Checked By	Date	Issued By	Date	Scale	© A1	Suitability
CCE003503	RG	Jan 25	VL	Jan 25	RG	Jan 25	NTS		S4
Client Project Number	Originator	Volume/System	Level/Location	Type/Code	Role	Number	Revision		
PRJ01	CCE	XX	XX	DR	C	0002	P01		