


EXISTING STREET SCENE

Scale: 1:200@A1




PROPOSED STREET SCENE

Scale: 1:200@A1

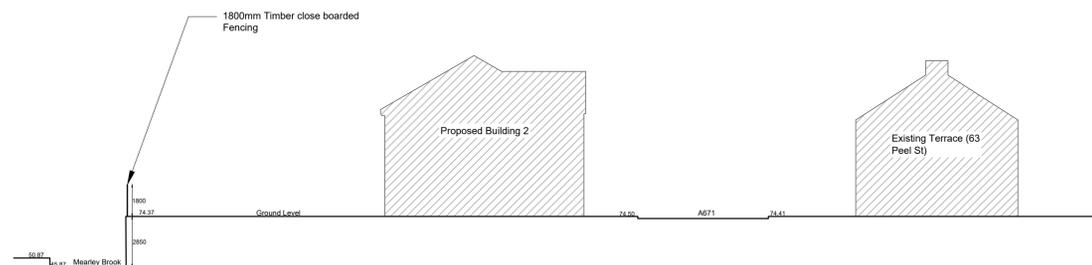


PROPOSED SECTION A-A

Scale: 1:200@A1

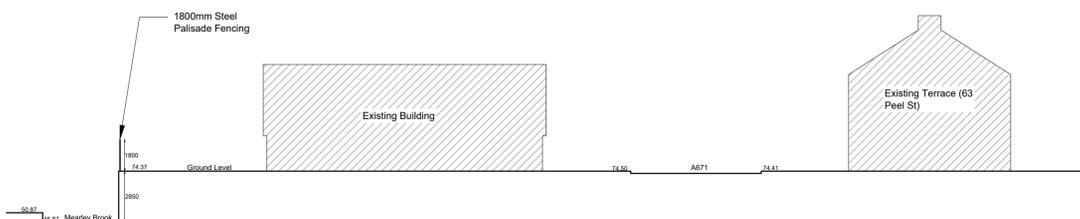

EXISTING SECTION A-A

Scale: 1:200@A1

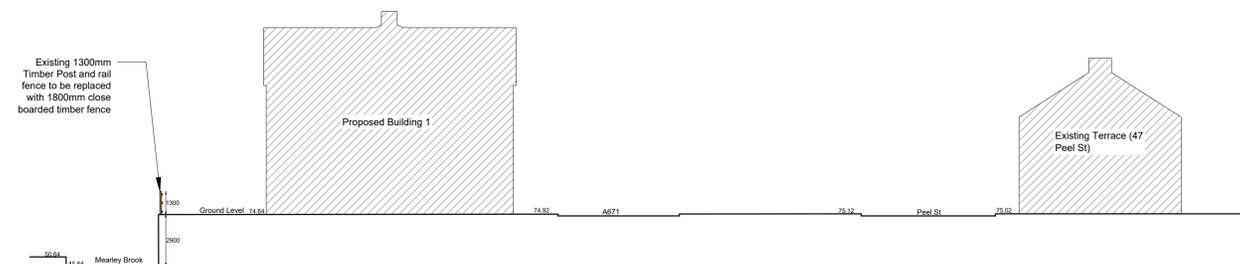

PROPOSED SECTION B-B

Scale: 1:200@A1



Notes:

- All work is to be carried out to the latest current British standards Codes of Practice and recognised working practices.
- All work and materials should comply with Health and Safety legislation.
- All work and materials to be approved by the District Authority Planning & Building Control Officer.
- All dimensions are in millimetres unless where explicitly shown otherwise.
- The contractor should check and certify all dimensions as work proceeds and notify the architect of any discrepancies.
- Do not scale off the drawings, if in doubt ask.
- The designer is in no way liable for work undertaken prior to full Planning Consent and/or Building Regulations Approval

Title: Residential Building, Peel Street, Clitheroe

SITE SECTIONS AND STREET SCENE DRAWINGS

Amendment A: 02/09/25 - Mearley Brook Levels updated and boundary wall added to sections



BUILDING ELEMENTS LTD

Town Planning and Architecture

Duckpond Farm Cottage,
Moorgate Rd,
Barnoldswick,
Lancs, BB18 5SQ

M: 0797 658 7694

Project No:ALP/23 Dwg 04A

Drawn: DP

Client: James Alpe

Date: 14/03/25

Scale: 1:100@A1
unless otherwise stated