



SWEPT PATH ANALYSIS
Scale: 1:500@A2

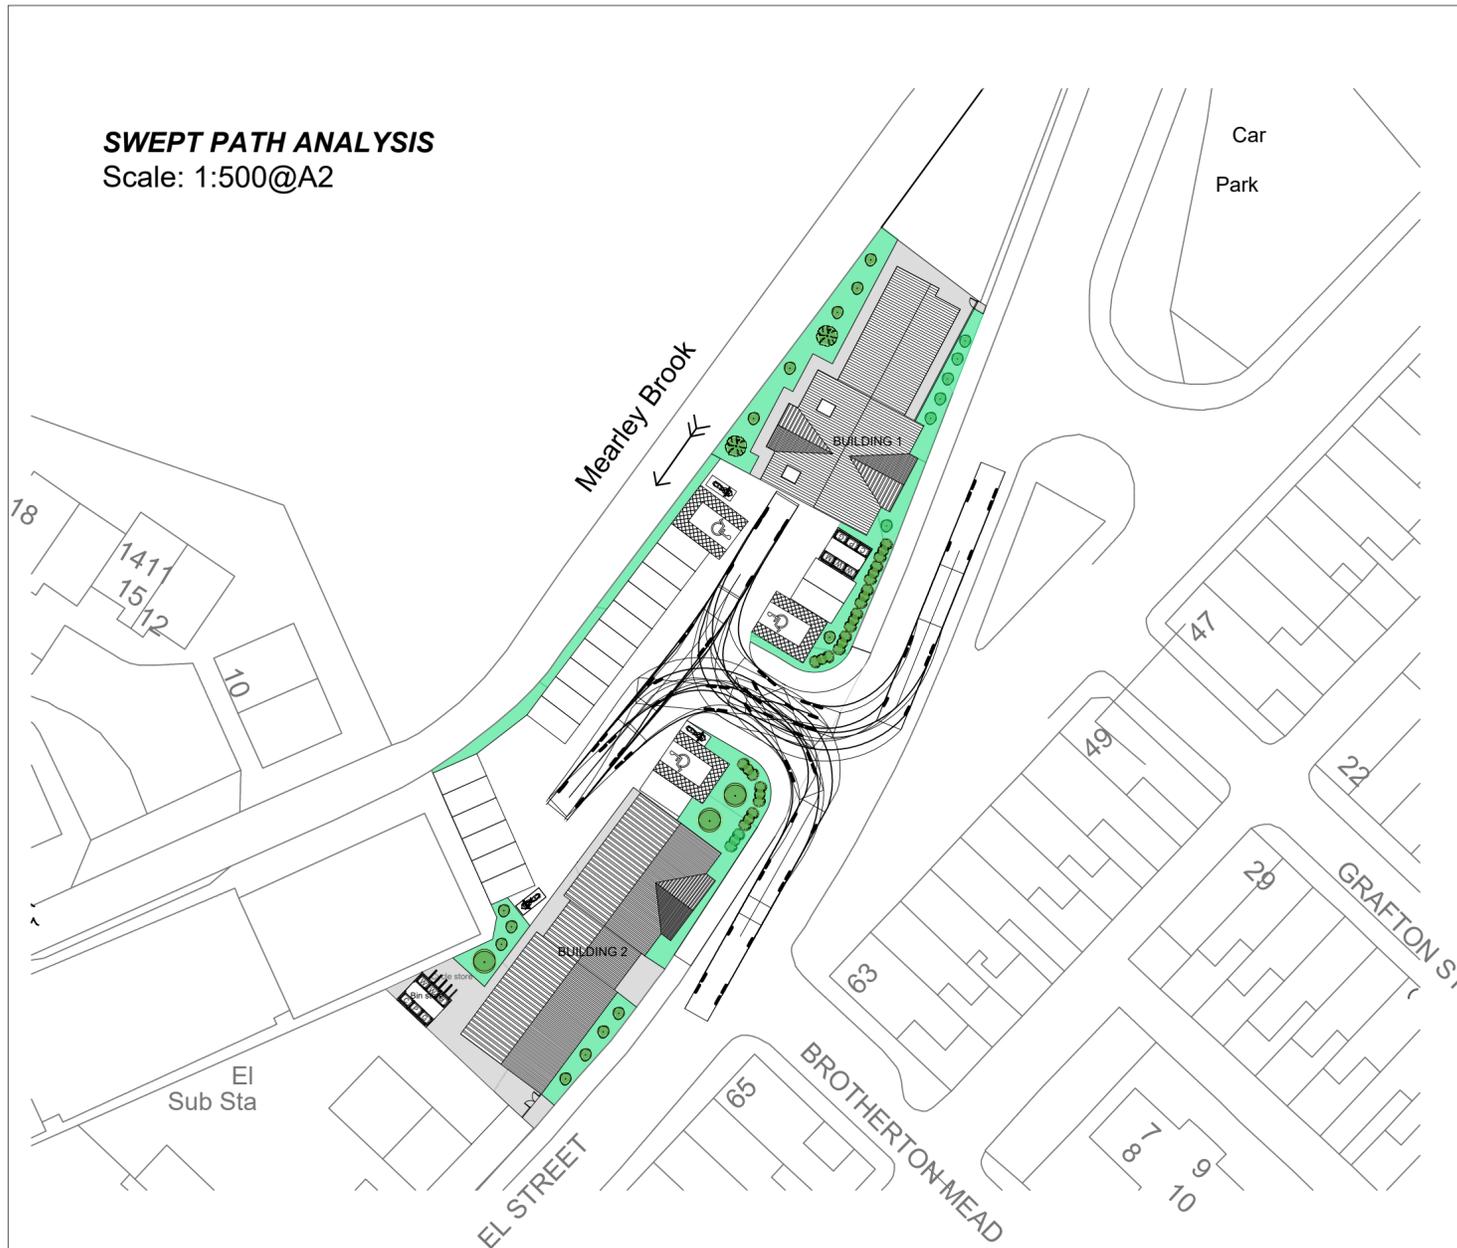

43M VISIBILITY SPLAY
Scale: 1:500@A2

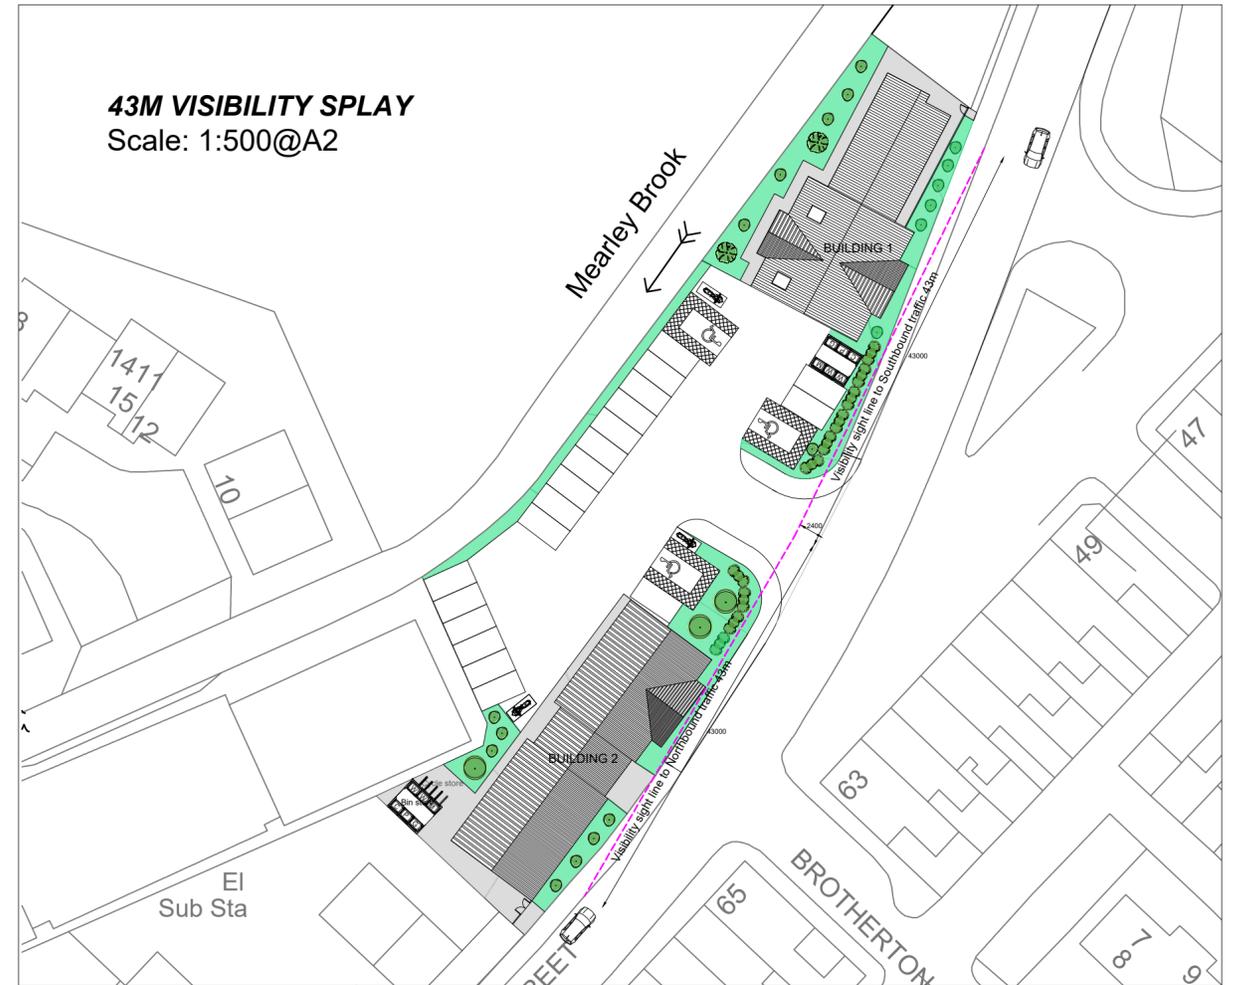

Notes:

- All work is to be carried out to the latest current British standards Codes of Practice and recognised working practices.
- All work and materials should comply with Health and Safety legislation.
- All work and materials to be approved by the District Authority Planning & Building Control Officer.
- All dimensions are in millimetres unless where explicitly shown otherwise.
- The contractor should check and certify all dimensions as work proceeds and notify the architect of any discrepancies.
- Do not scale off the drawings, if in doubt ask.
- The designer is in no way liable for work undertaken prior to full Planning Consent and/or Building Regulations Approval

Title: Peel St Development
Peel Street,
Clitheroe.

**Swept Path Analysis and Visibility
Splay Drawing**



BUILDING ELEMENTS LTD

Town Planning and Architecture

Duckpond Farm Cottage,
Moorgate Rd,
Barnoldswick,
Lancs, BB18 5BQ

M: 0797 658 7694

Project No: ALP/23 Dwg 07

Drawn: DP

Client: James Alpe

Date: 31/01/25

Scale: 1:500@A2
unless otherwise stated