


NOTES:

1: The Contractor, Sub Contractor or specialist supplier are responsible for confirming site dimensions prior to fabrication 2: Any dimensional discrepancies are to be reported to the Architect immediately

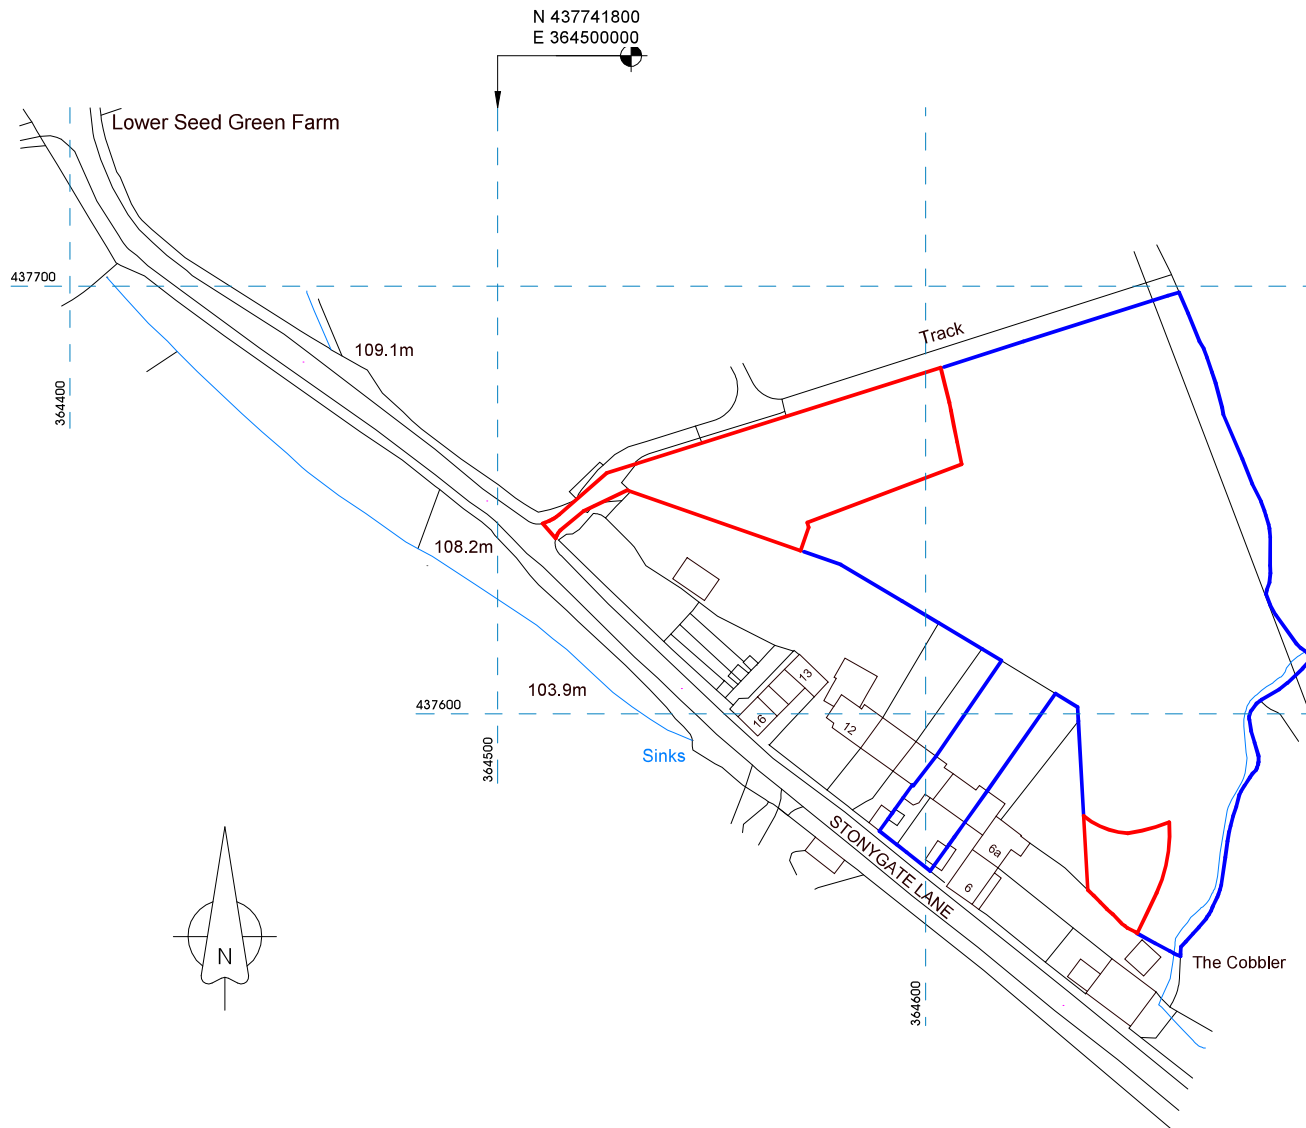

Ordnance Survey, (c) Crown Copyright 2025, All rights reserved, Licence number 100022432

Location Plan

1 : 1250



Proposed Stables & Menage

Mr P Bell

8 Stonygate Lane, Knowle Green, PR3 2ZS

Planning Application
Location Plan

DATE Jan 2025

JOB NO 3447

DRAWING NO P001

REVISION

SCALE 1 : 1250 @ A3

