


Existing Site Plan

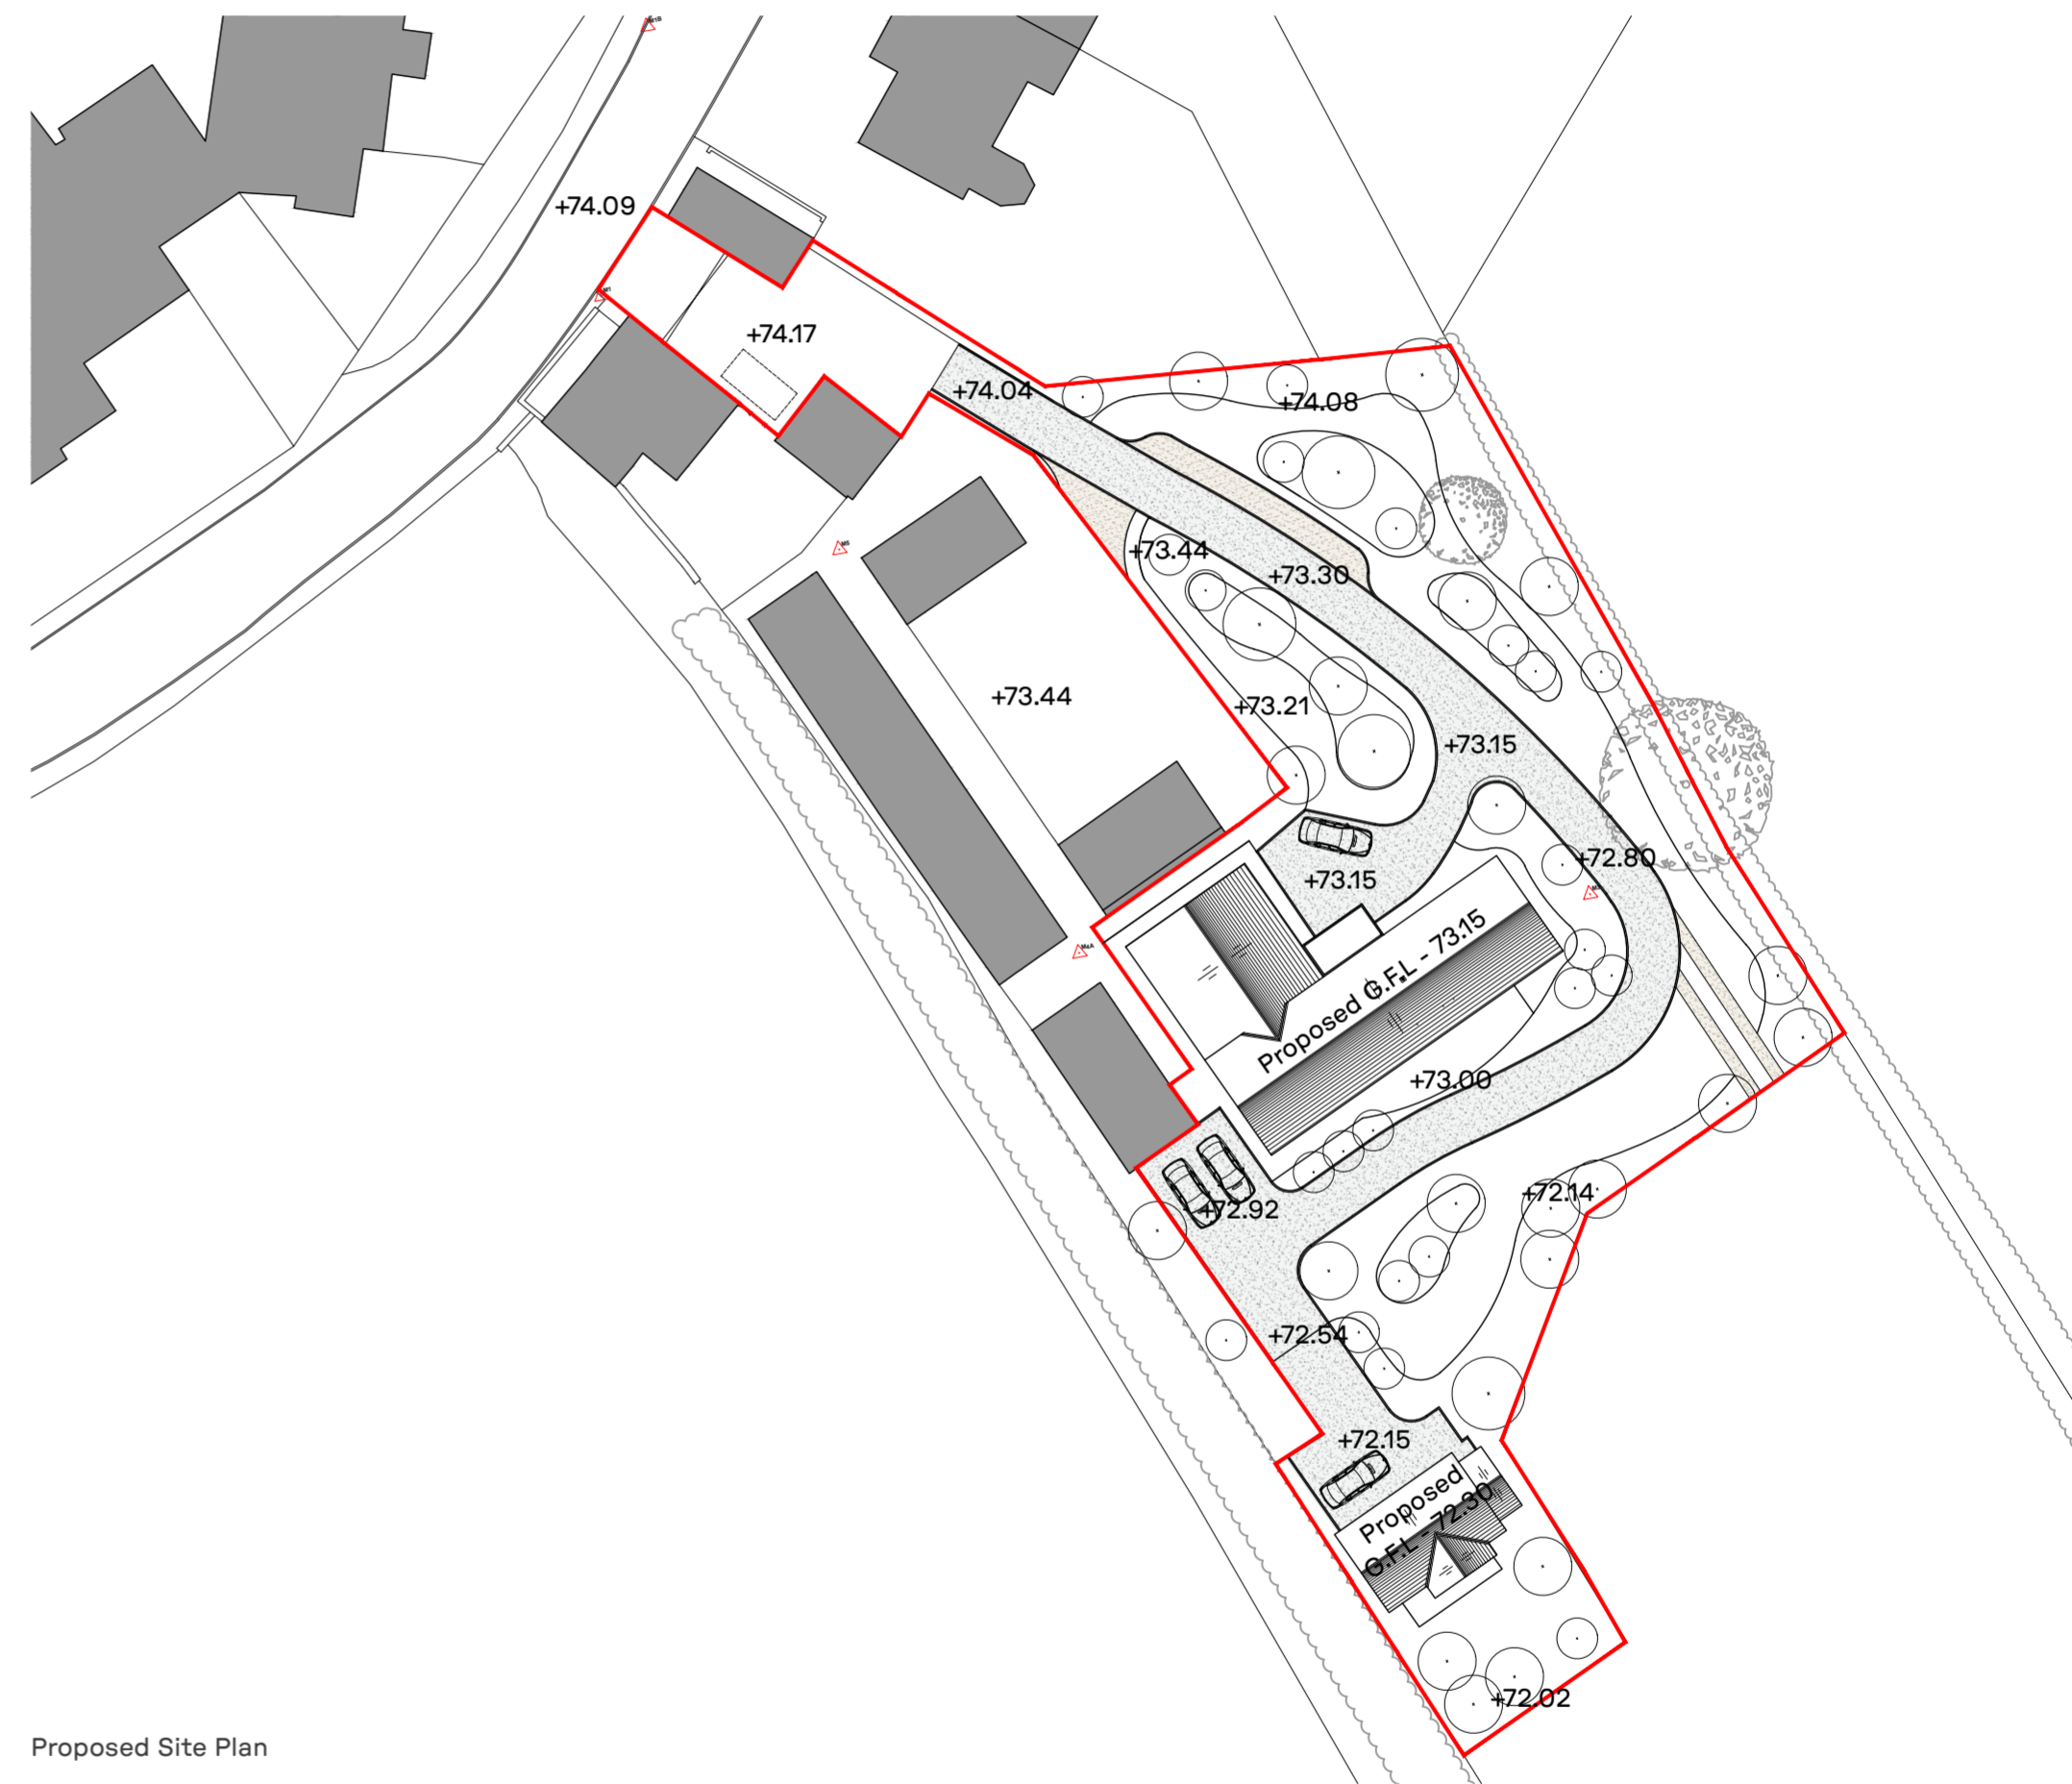


Proposed Site Plan

General Notes

These plans have been prepared for submission to the local authority for town & country planning and/or building regulation purposes only and do not constitute full working drawings. Do not scale from this drawing.

Information noted on these plans or accompanying documents/details is not exhaustive, and the contractor to check with client as to any additional work not specifically noted or implied.

© Rural Solutions Limited

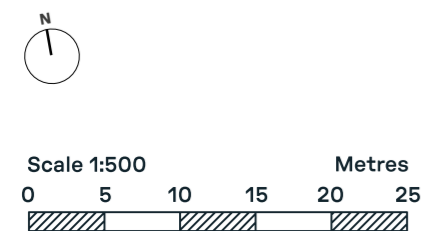

SF to 1			
Number	Easting	Northing	Height
M1	373536.154	444045.854	74.085
M3	373596.001	443993.523	72.650
M5	373549.253	444025.832	73.954
M4A	373560.698	443995.641	73.161
M1B	373542.499	444063.558	74.564

drawn
LD
scale
1:500 @ A2
number
GA_17
status
FOR PLANNING

checked
-
date
06.03.25
revision
-

client
Mr Ashley Rostron
project
Light Industrial Site
Waddington
title
Existing / Proposed
Site Levels