


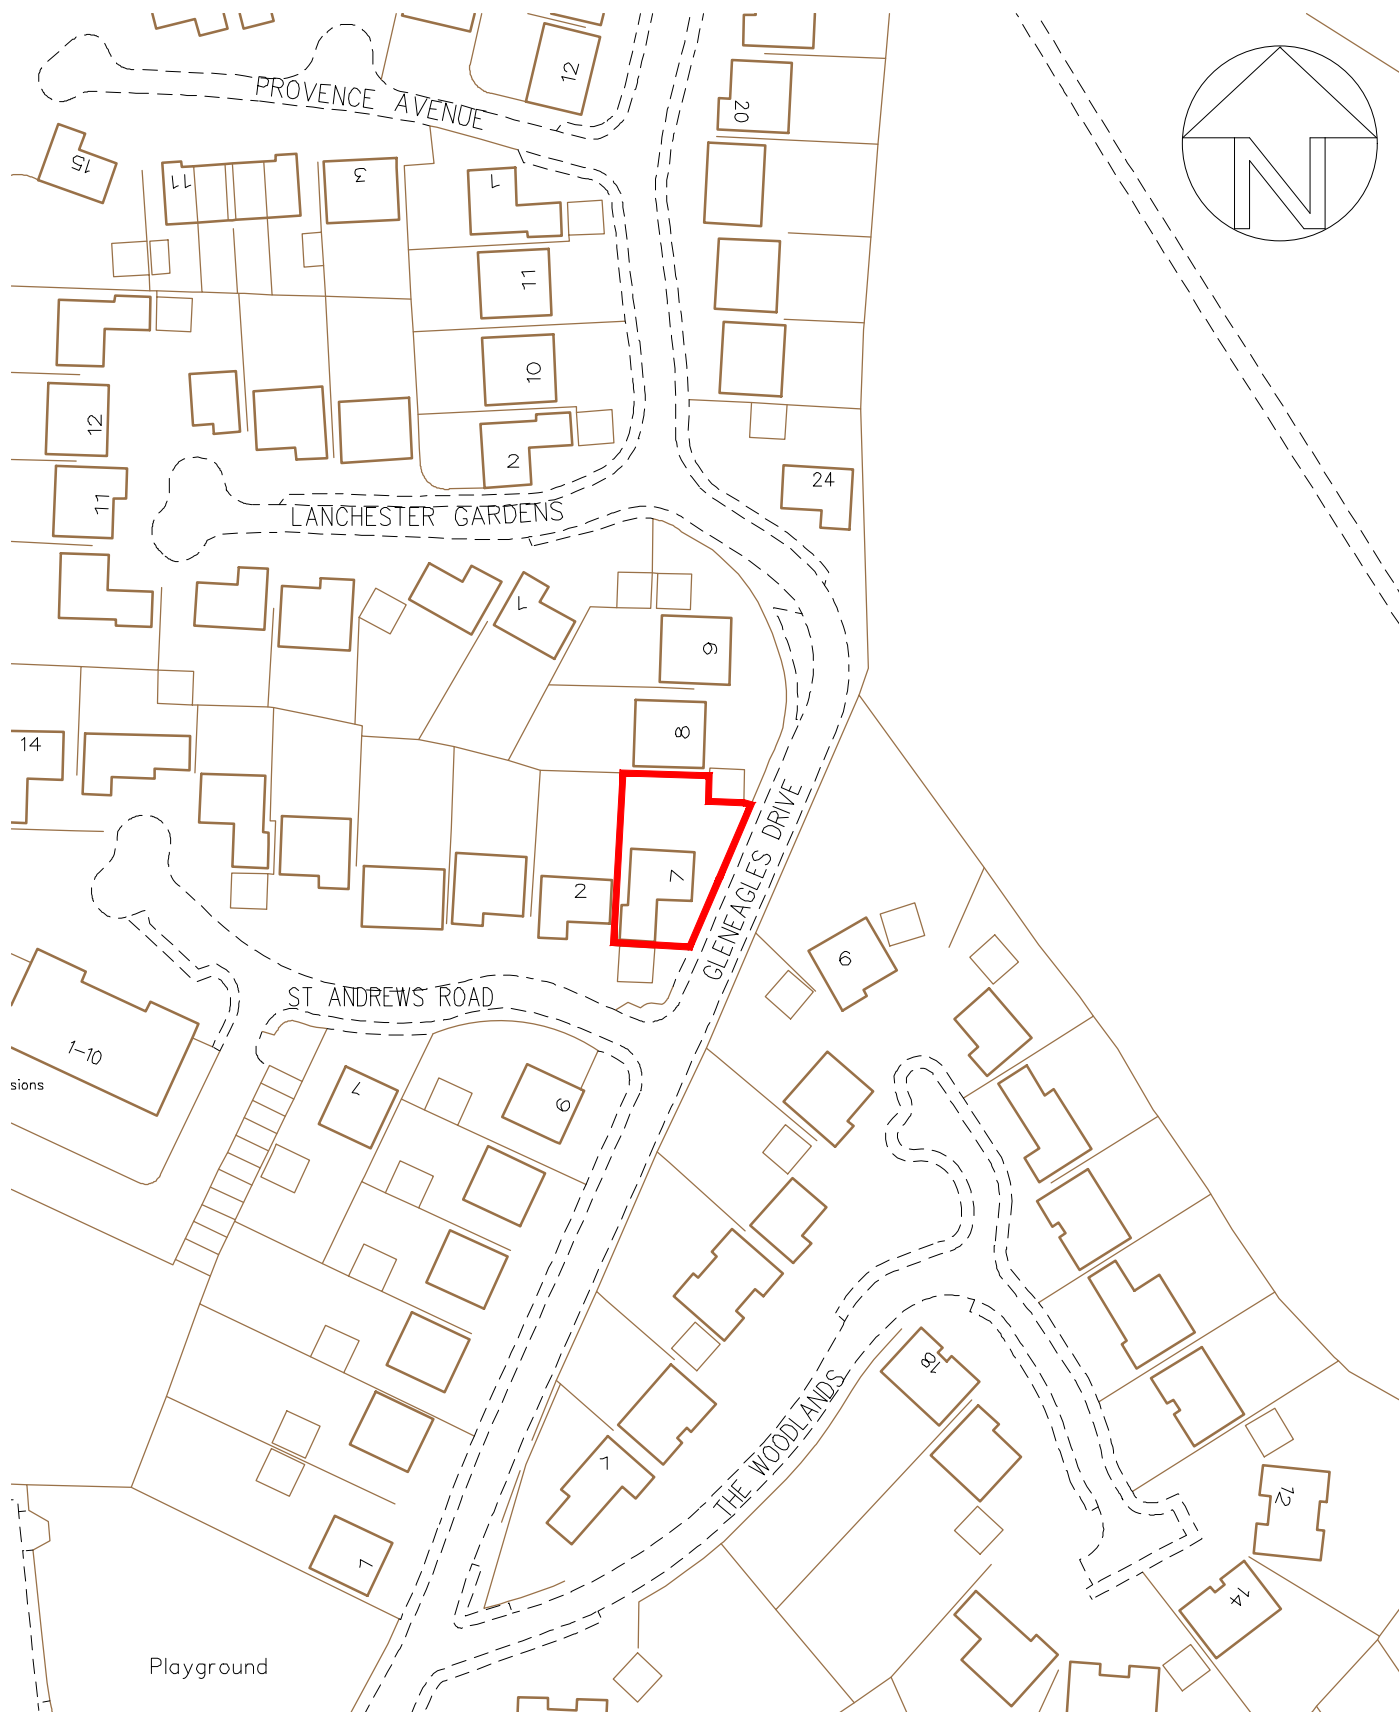

A	05.03.25	Red edge revised
Rev	Date	Revision

NPAarchitectural
architectural services

38 Churchlands Lane, Standish, Wigan, Lancs WN6 0XU
mob : 07810 247612 e-mail : nparchitectural@gmail.com

Client:

Mr & Mrs P Smith
7 Gleneagles Drive
Brockhall Village
BB6 8BF

Title

Location Plan

Date	09.12.24	Scale	1:1250@A4
------	----------	-------	-----------

Drg No

NPA 280. A01

Rev

A