

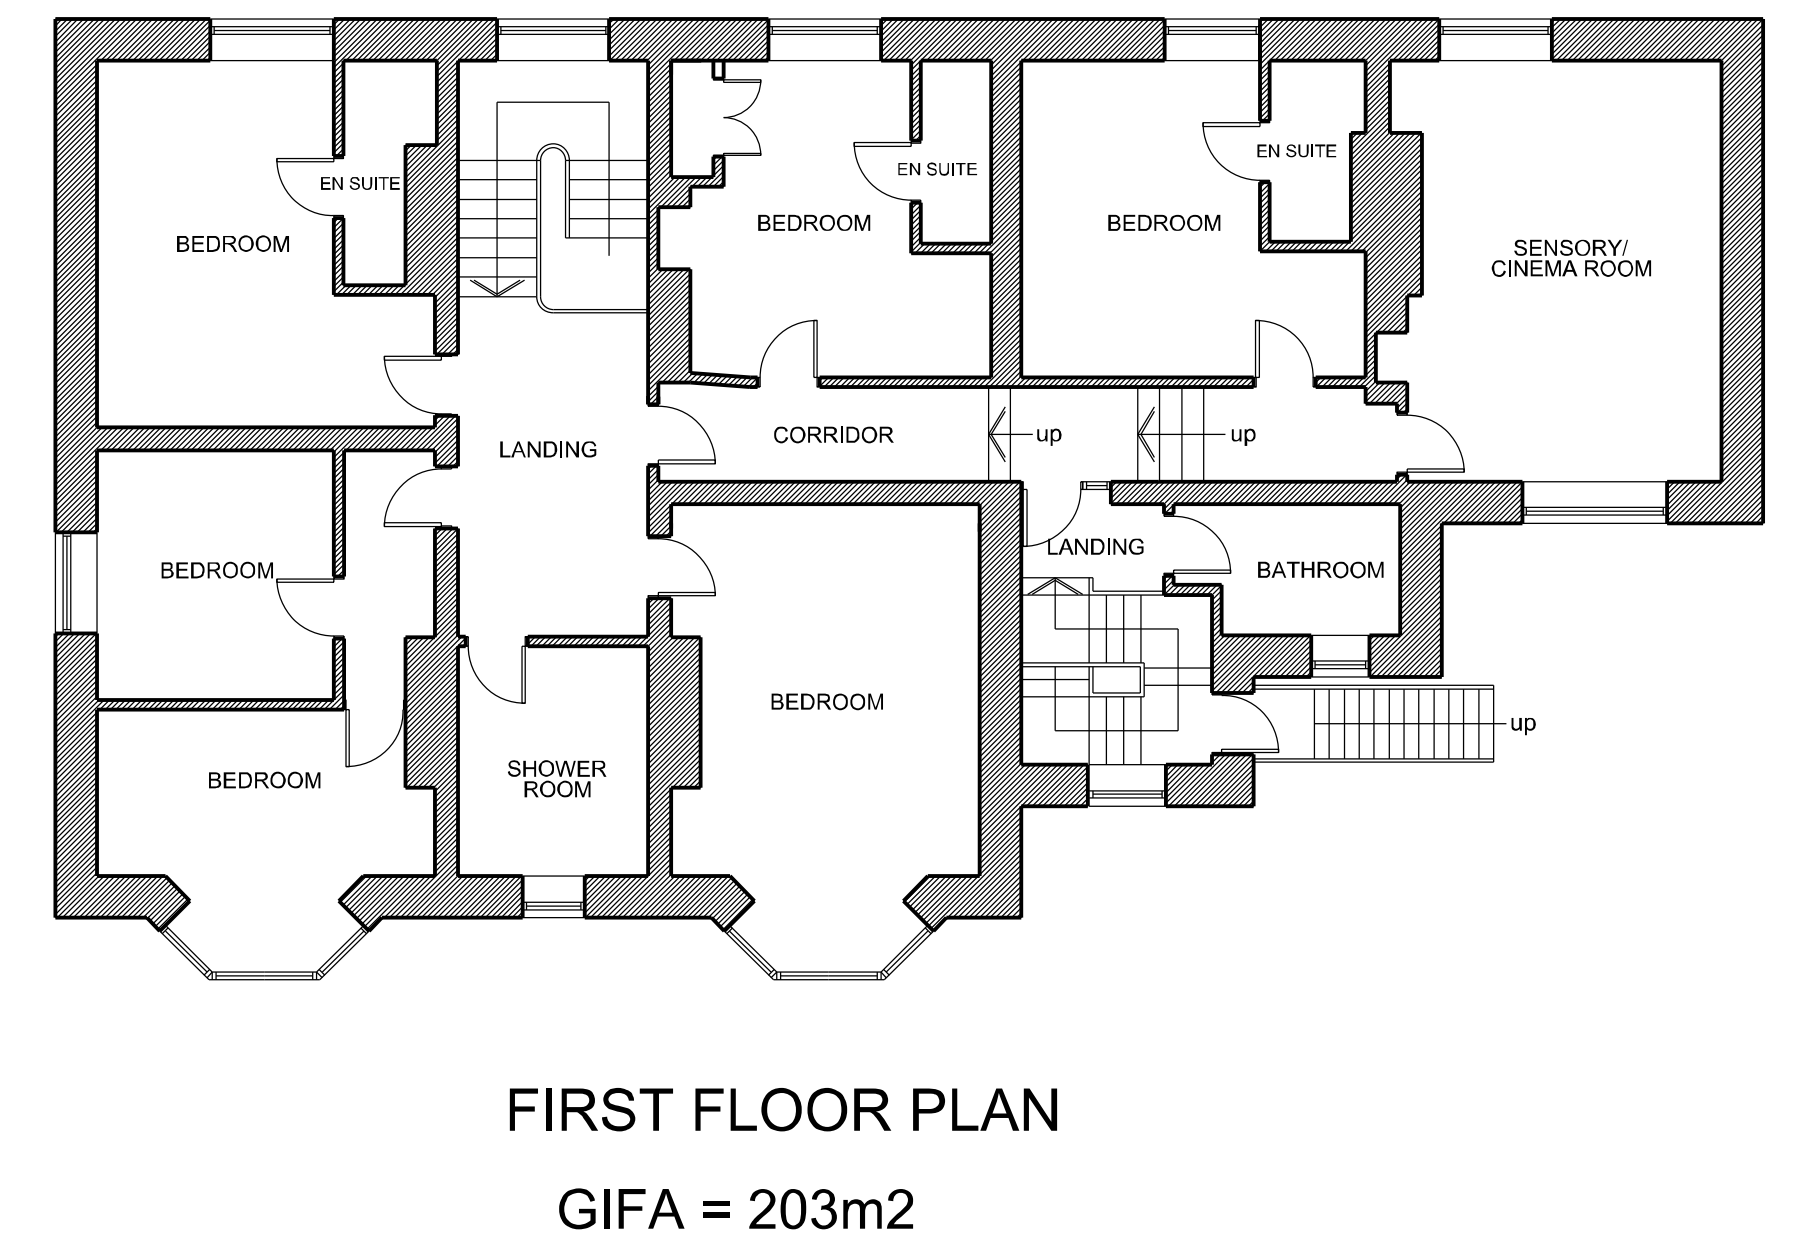
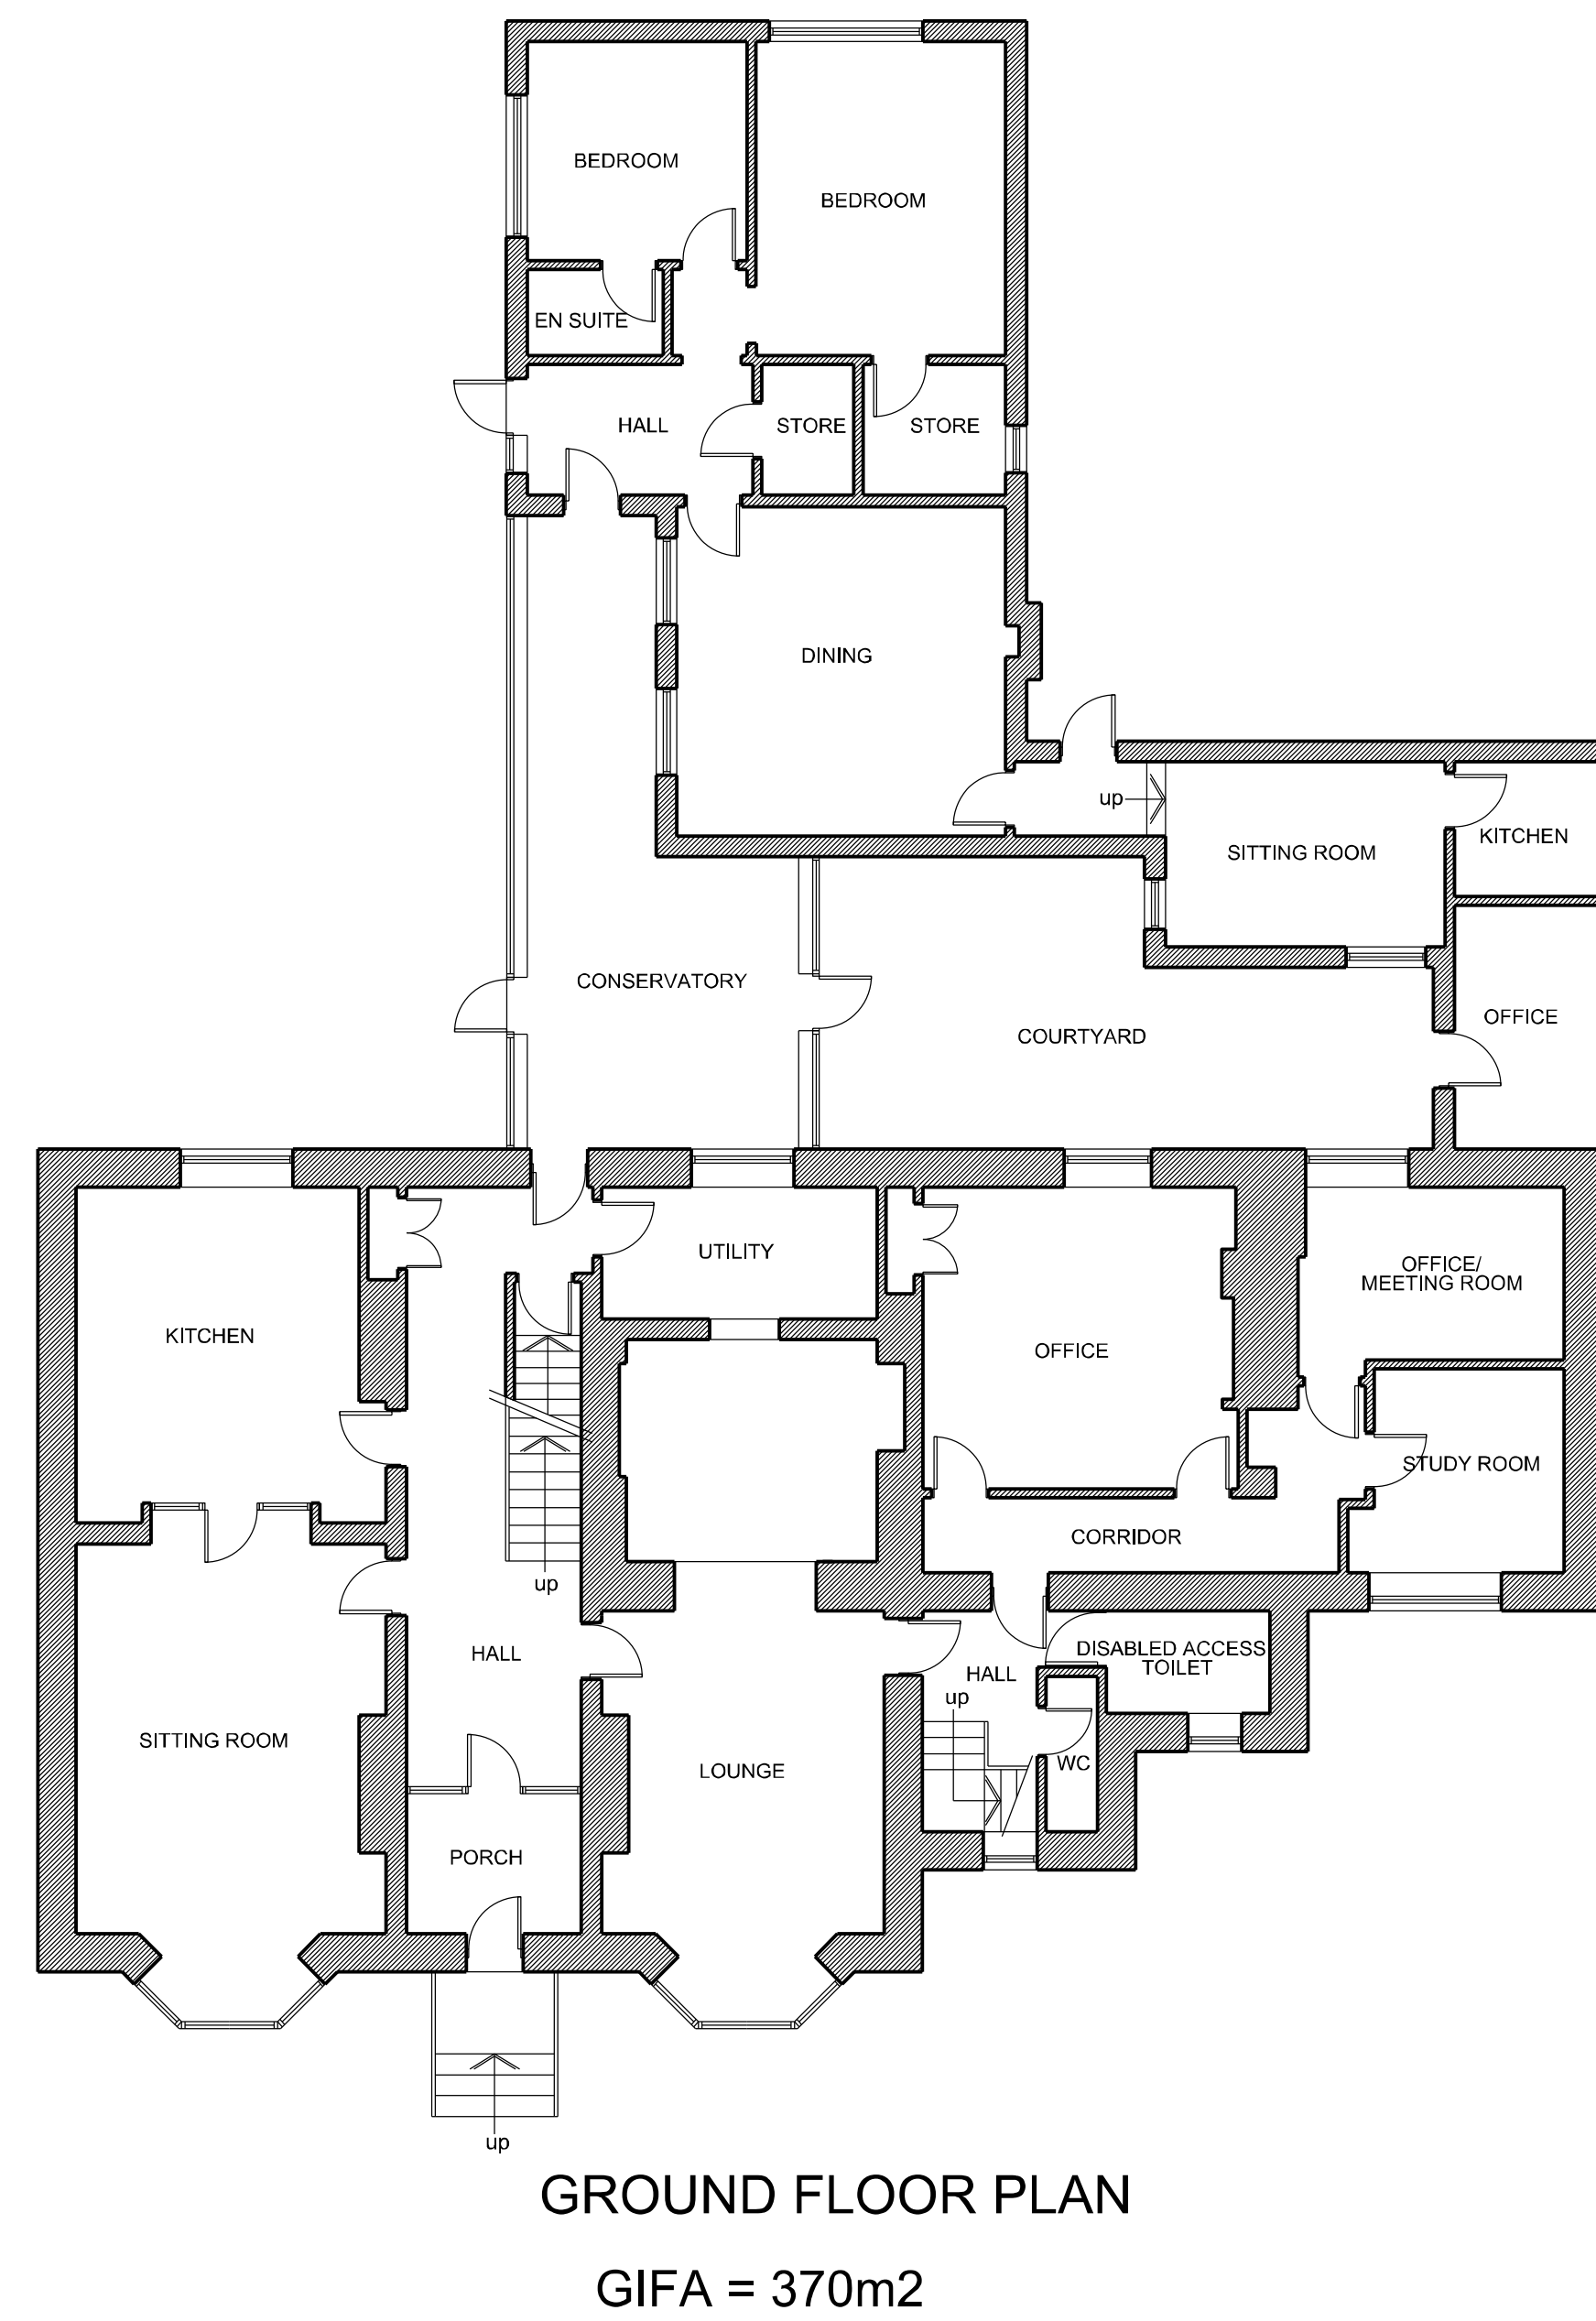
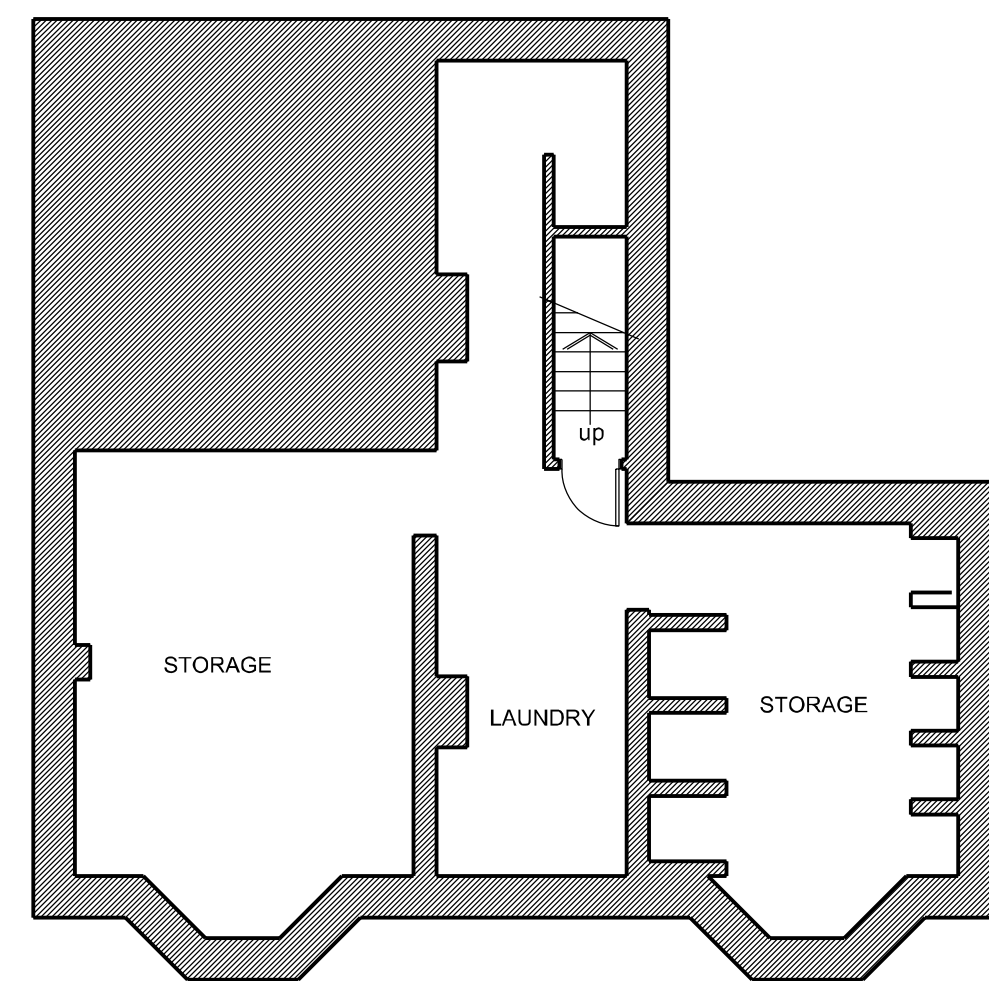
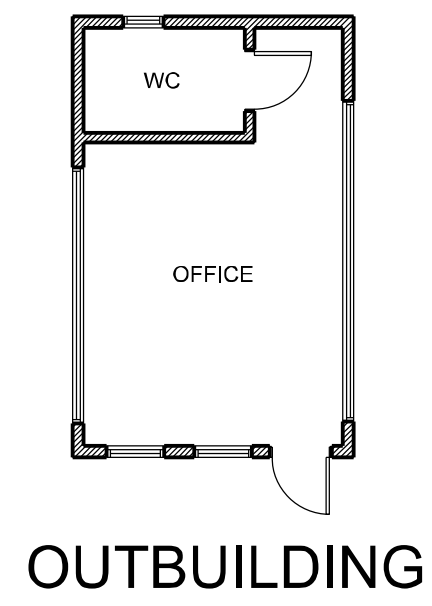


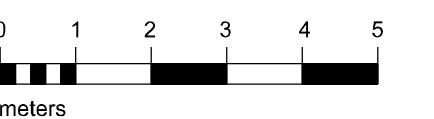

Total GIFA = 650m²

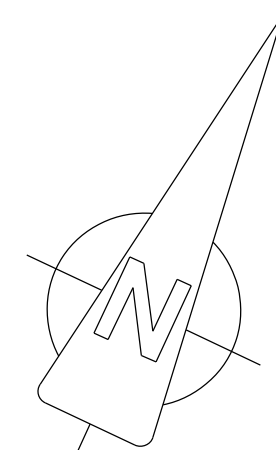

SCALE 1:100 @ A1 1:200@A3

PLAN No. AL-DRA-02 Rev A

PROPOSED LAYOUT PLANS

Alston Lodge, Lower Lane, Longridge PR3 2YH