




South Elevation

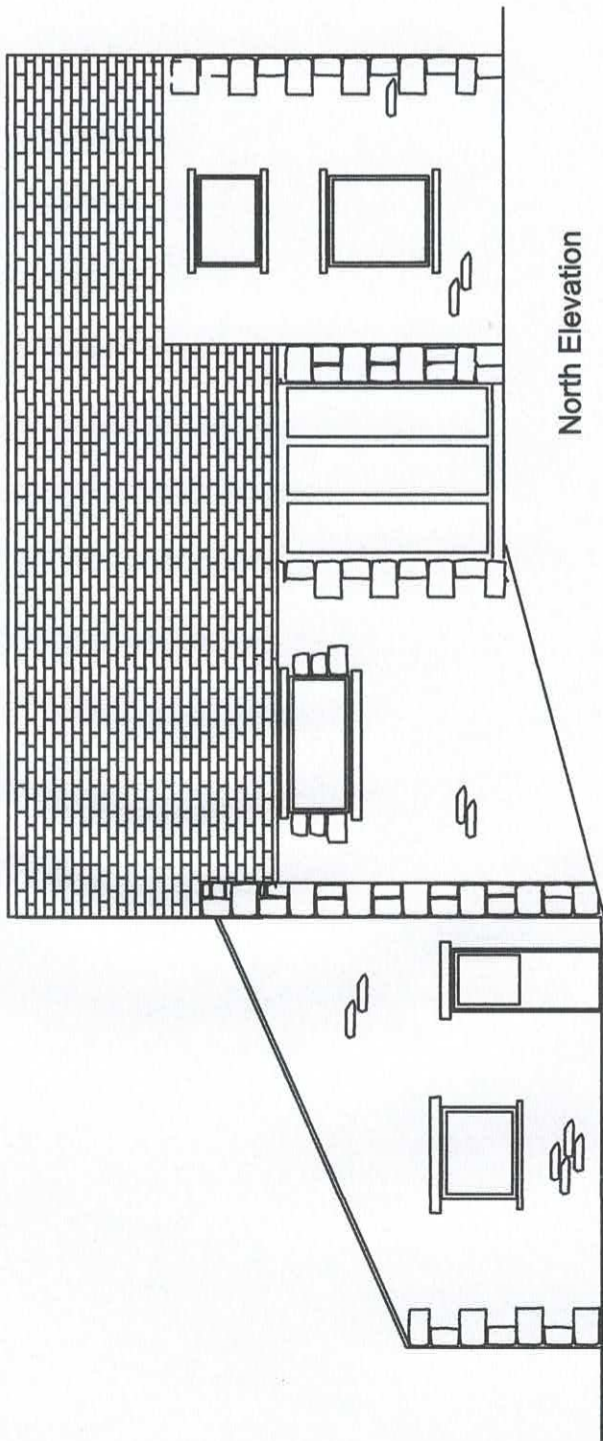

North Elevation

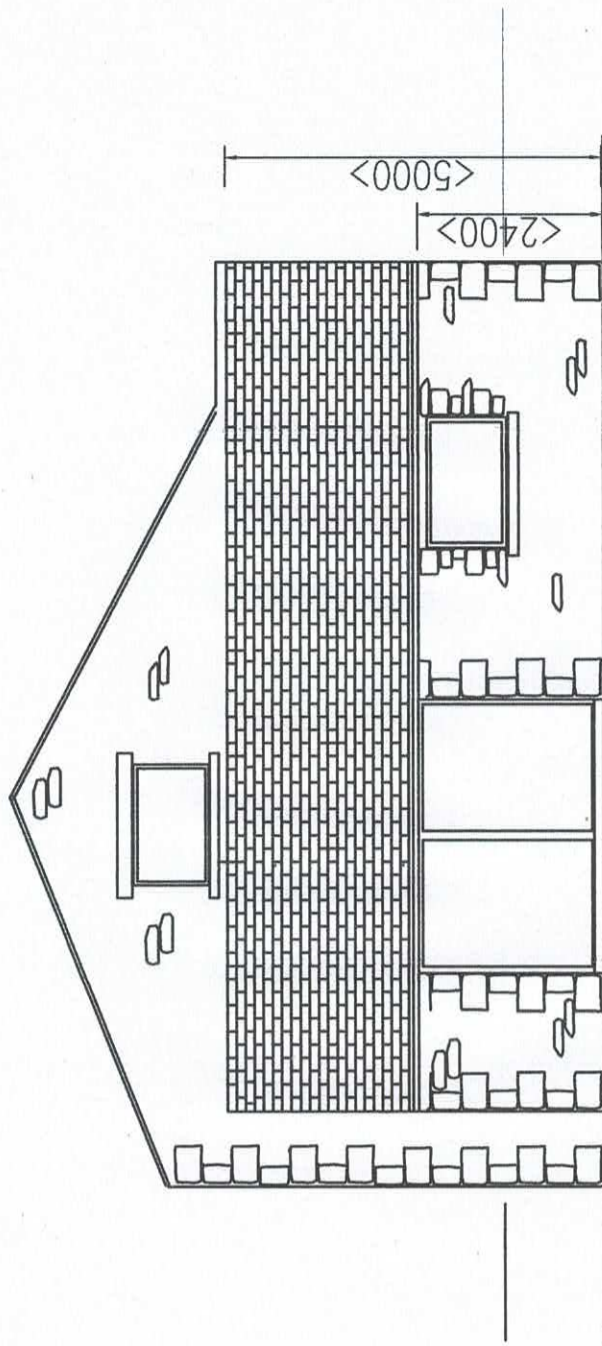

East Elevation

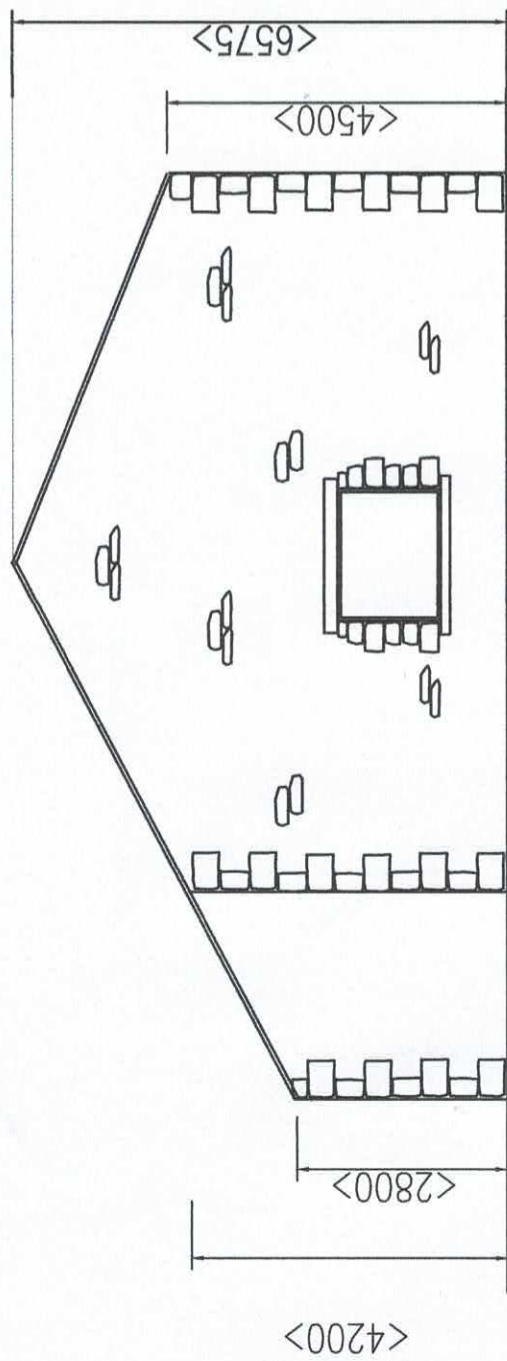

West Elevation

Elevations  
1:100 @ A3