

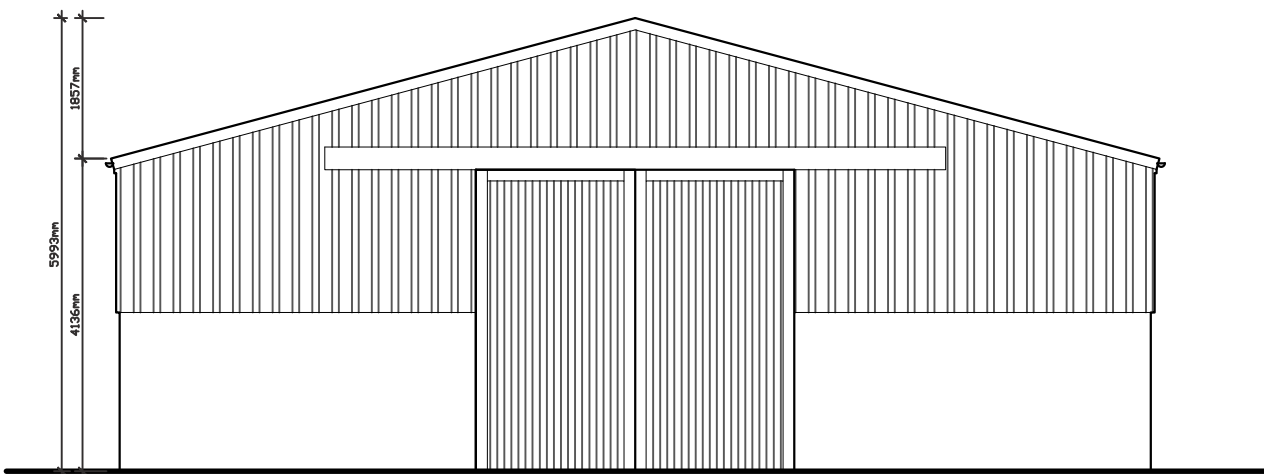
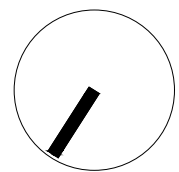



This drawing is to be read in conjunction with all relevant Architect, consultants' and specialists' drawings and specifications. The Architect is to be notified of any discrepancies before proceeding. Do not scale from this drawing. All dimensions and levels are to be checked on site. This drawing is subject to copyright. All work carried out before Planning and Building Permission has been granted is at the contractor's risk.

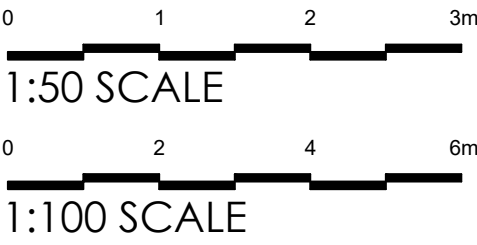


**EXISTING STABLE AND DOG GROOMERS
REAR (SOUTH WEST) ELEVATION**
SCALE - 1:100

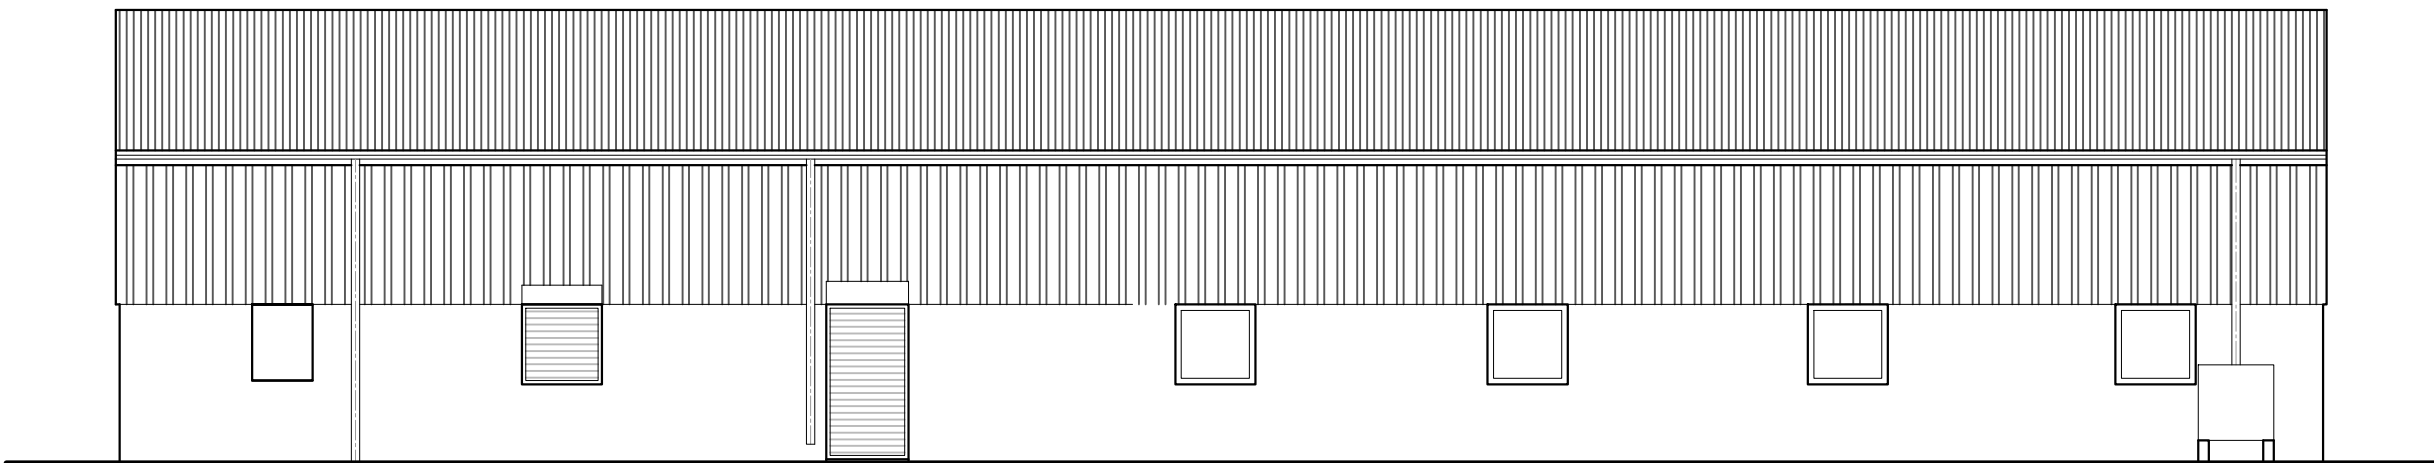

**EXISTING STABLE AND DOG GROOMERS
SIDE (NORTH WEST) ELEVATION**
SCALE - 1:100

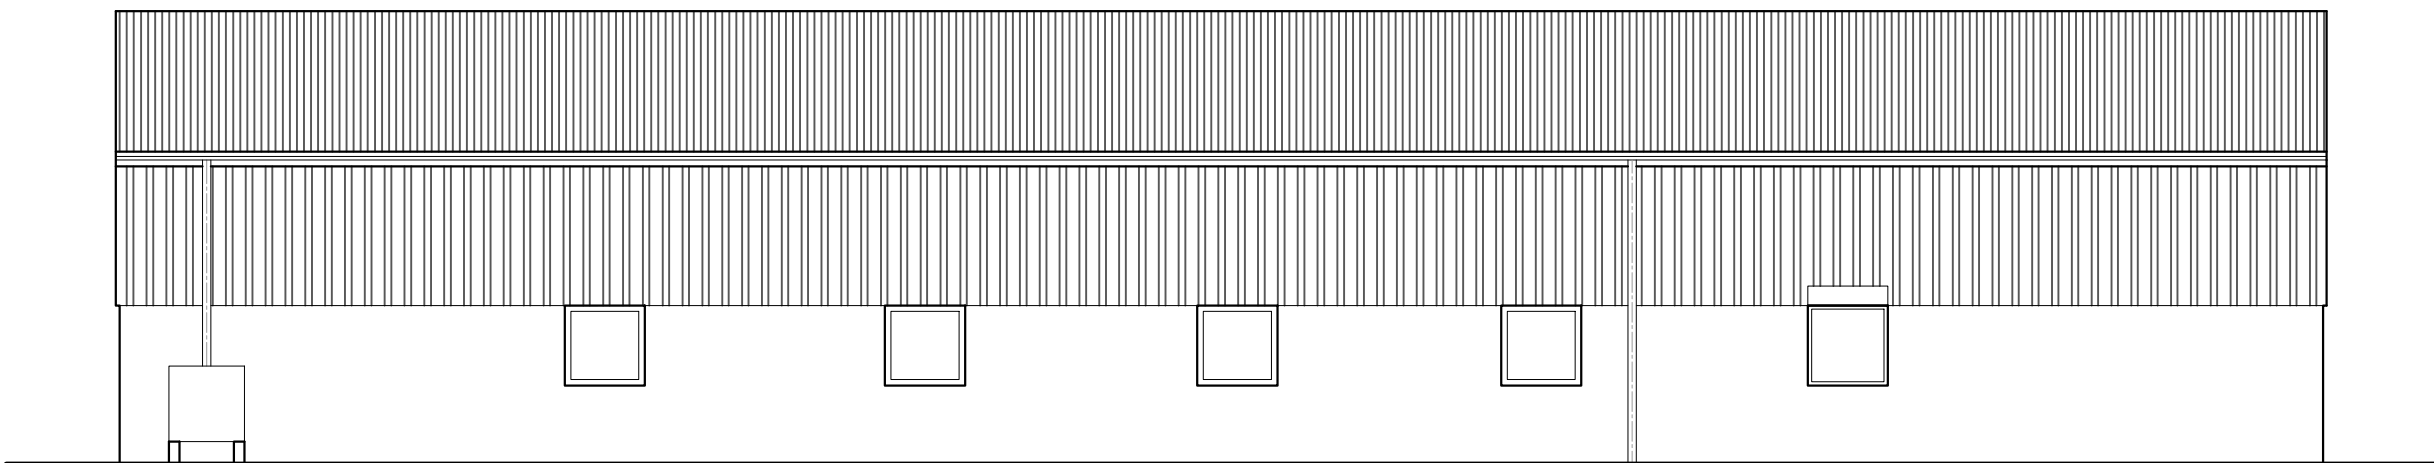


**EXISTING STABLE AND DOG GROOMERS
SIDE (SOUTH EAST) ELEVATION**
SCALE - 1:100

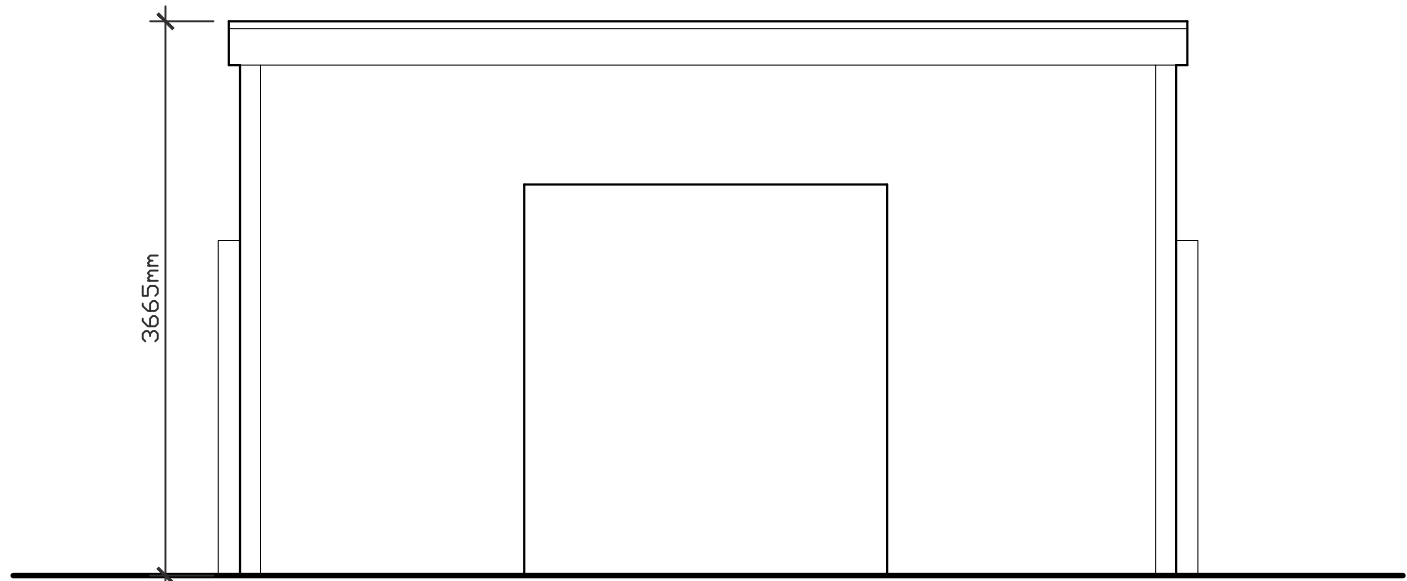


**EXISTING FRONT OUTBUILDING
(NORTH WEST) ELEVATION**
SCALE - 1:50




**EXISTING REAR OUTBUILDING
(SOUTH EAST) ELEVATION**
SCALE - 1:50

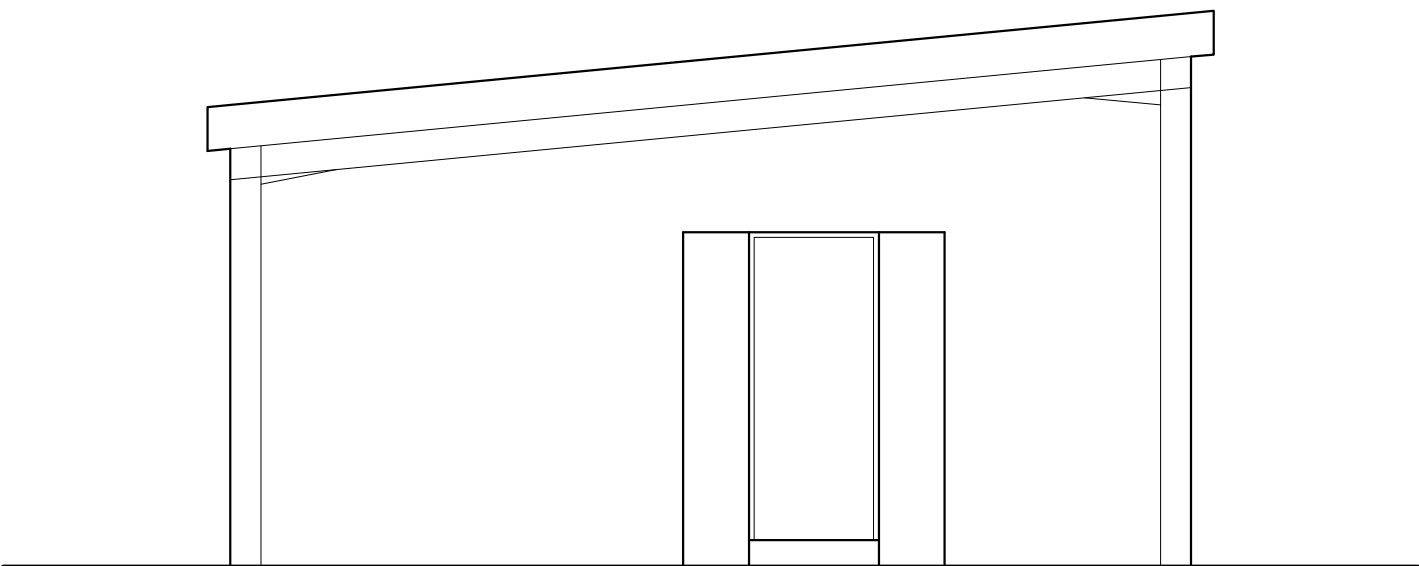


**EXISTING SIDE OUTBUILDING
(NORTH EAST) ELEVATION**
SCALE - 1:50

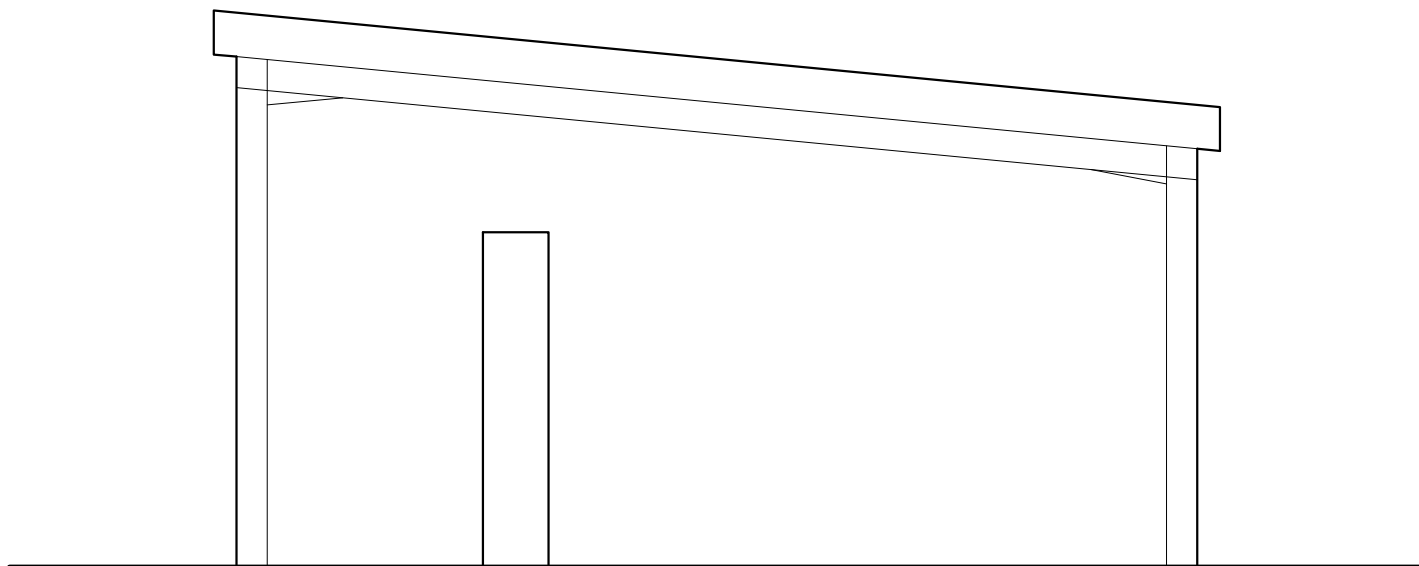

**EXISTING SIDE OUTBUILDING
(SOUTH WEST) ELEVATION**
SCALE - 1:50

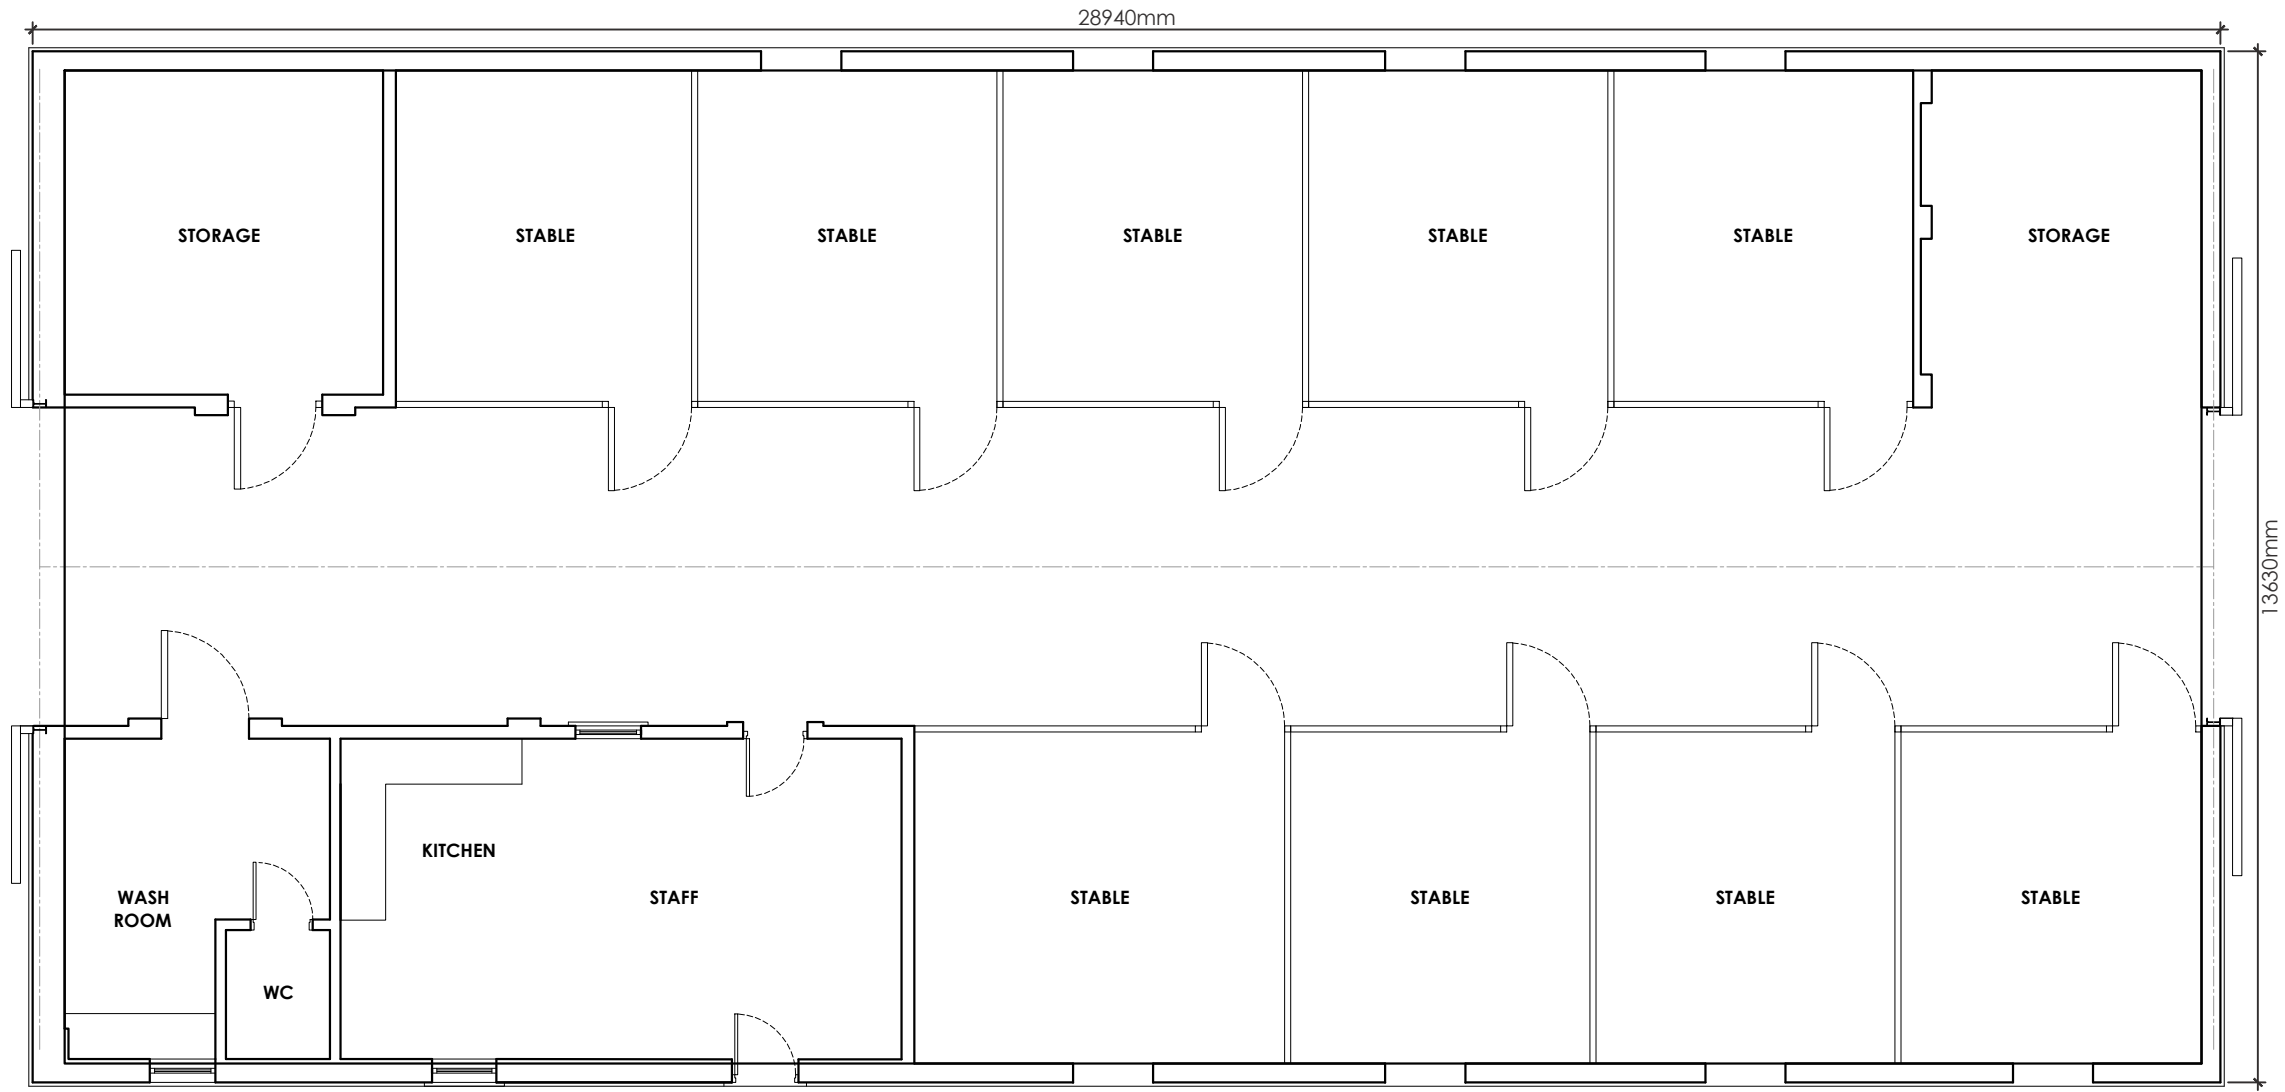

**EXISTING STABLE AND DOG GROOMERS
BUILDING PLAN**
SCALE - 1:100

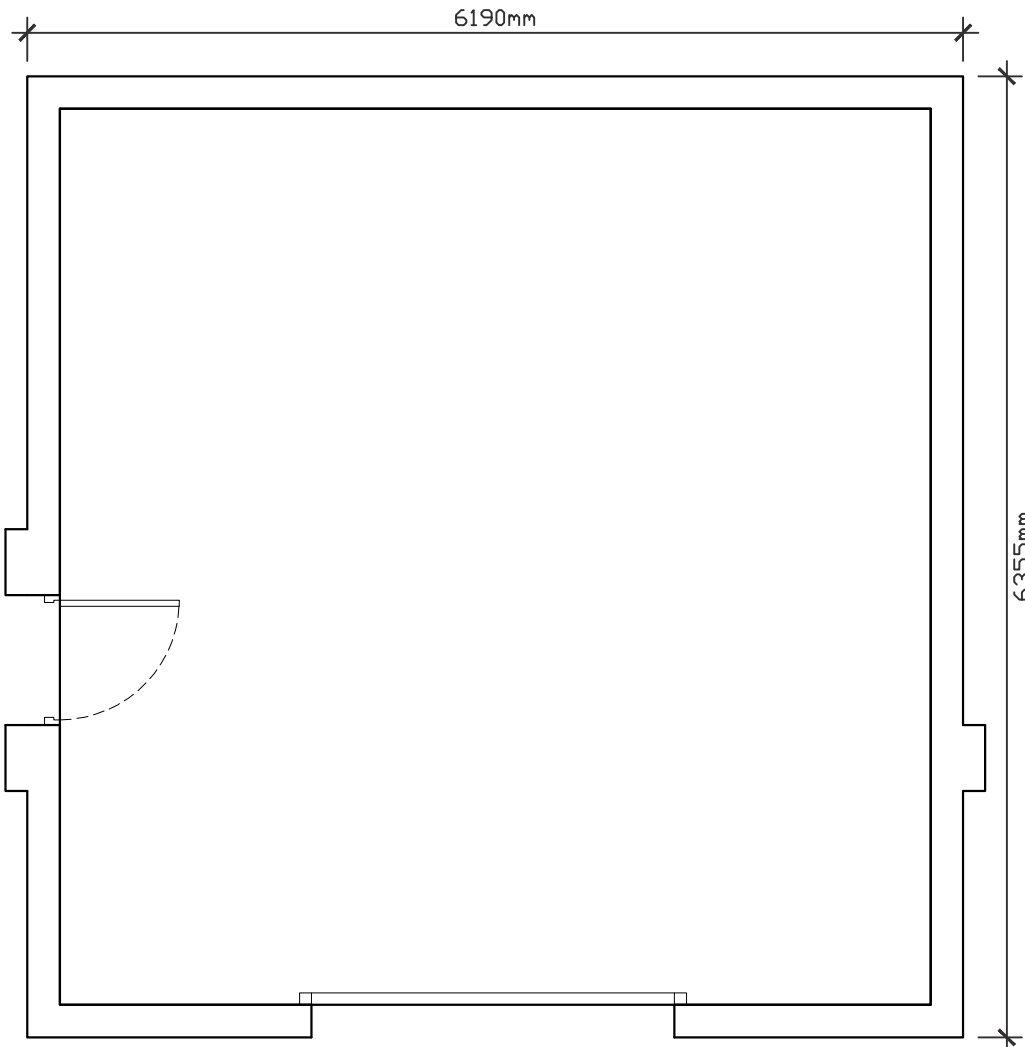

EXISTING OUTBUILDING PLAN
SCALE - 1:50

Client:
Mrs K Vine

Job Title:
Proposed Change of Use at
Lower Fold Stables
Northcote Road
Langho
BB6 8BE

Drawing Title:
Existing Stable and Dog Groomers
Building and Outbuilding Plans
and Elevations.

Scale: Various @A1 Date: FEB '25 Drawn: TdM

spa
ARCHITECTS
SUNDERLAND PEACOCK & ASSOCIATES LTD
HAZELMERE, PIMICO ROAD, CLITHEROE
LANCASHIRE, BB7 2AG
T 01200 423178 F 01200 427328
E info@sunderlandpeacock.com
www.sunderlandpeacock.com



6925 - E01