



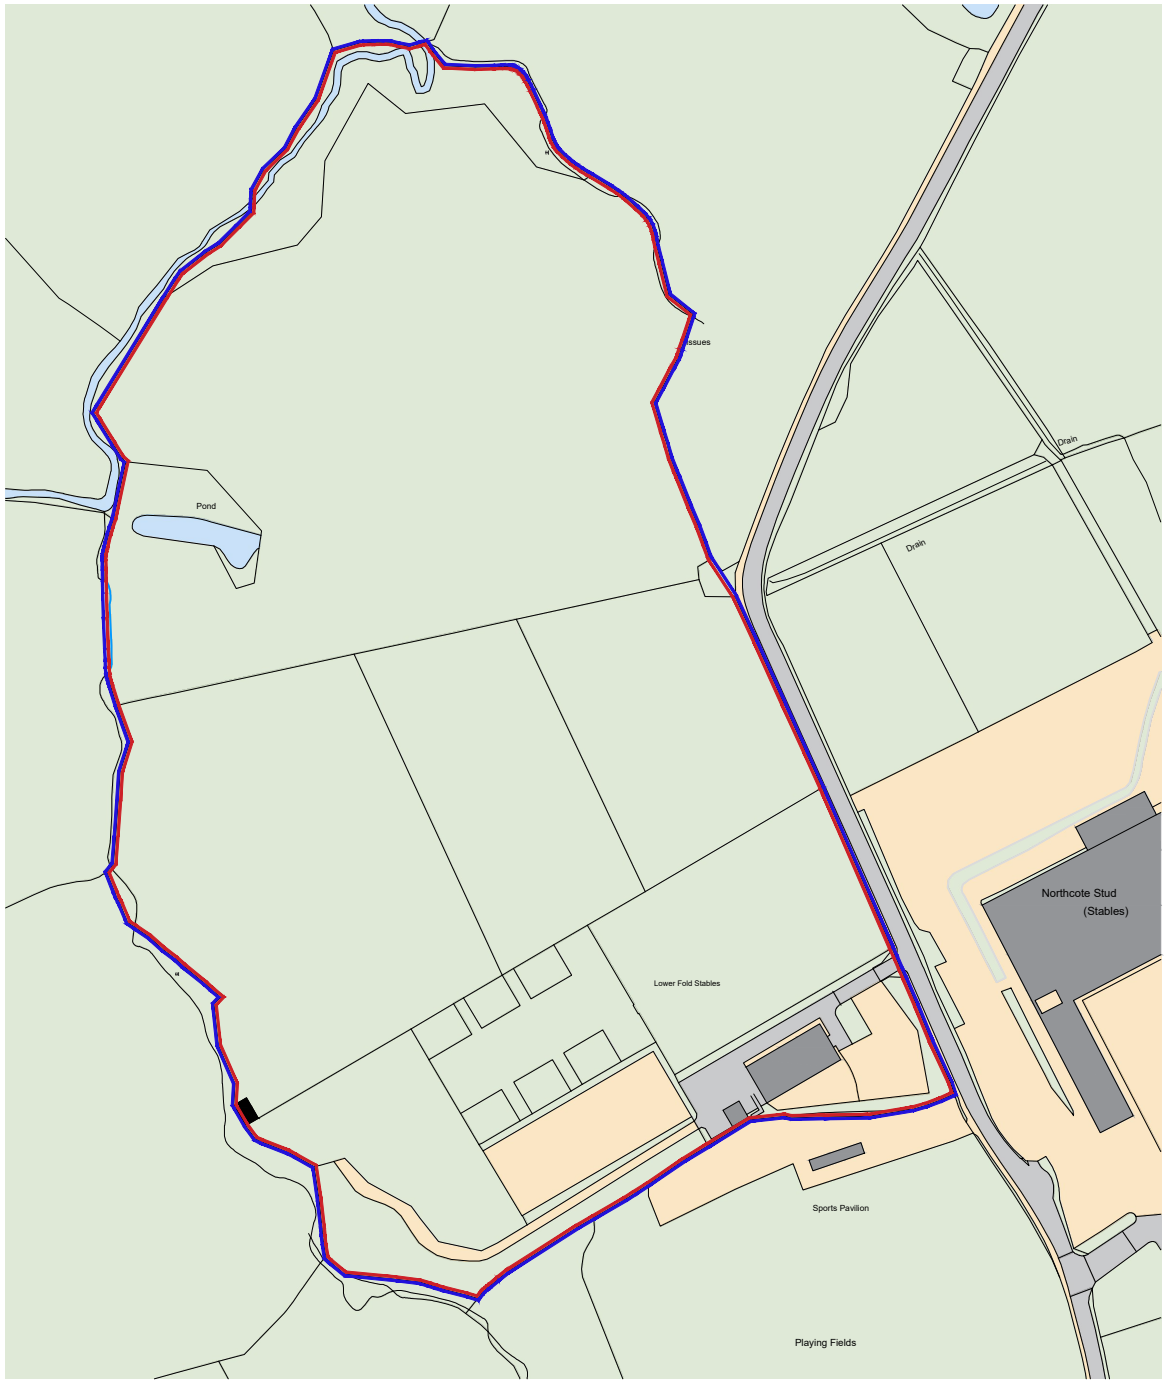

Mapping contents © Crown copyright and database rights 2023 Ordnance Survey 100035207

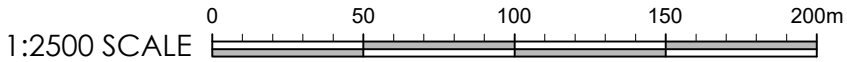

Client
Mrs Vine

Job Title
**Proposed Change of Use at
Lower Fold Stables
Northcote Road
Langho
BB6 8BE**

Drawing Title
Location Plan

Scale 1:2500 @A3	Date Oct '23	Drawn TdM
----------------------------	------------------------	---------------------

spa
SUNDERLAND PEACOCK ARCHITECTS
SUNDERLAND PEACOCK & ASSOCIATES LTD.
HAZELMERE, PIMLICO ROAD, CLITHEROE
LANCASHIRE, BB7 2AG
T 01200 423178 F 01200 427328
E info@sunderlandpeacock.com
www.sunderlandpeacock.com



6925 -L01