

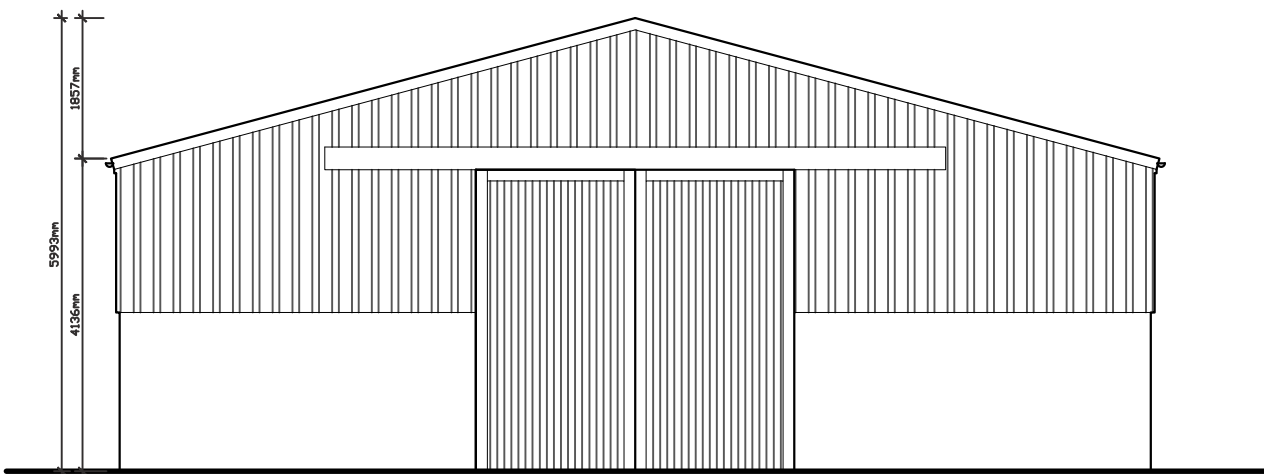
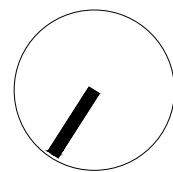



This drawing is to be read in conjunction with all relevant Architect, consultants' and specialists' drawings and specifications. The Architect is to be notified of any discrepancies before proceeding. Do not scale from this drawing. All dimensions and levels are to be checked on site. This drawing is subject to copyright. All work carried out before Planning and Building Permission has been granted is at the contractor's risk.

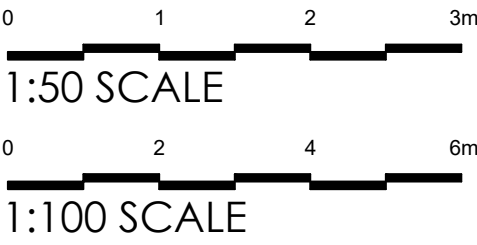


**PROPOSED ANIMAL PHYSIOTHERAPY CENTRE
REAR (SOUTH WEST) ELEVATION**
SCALE - 1:100

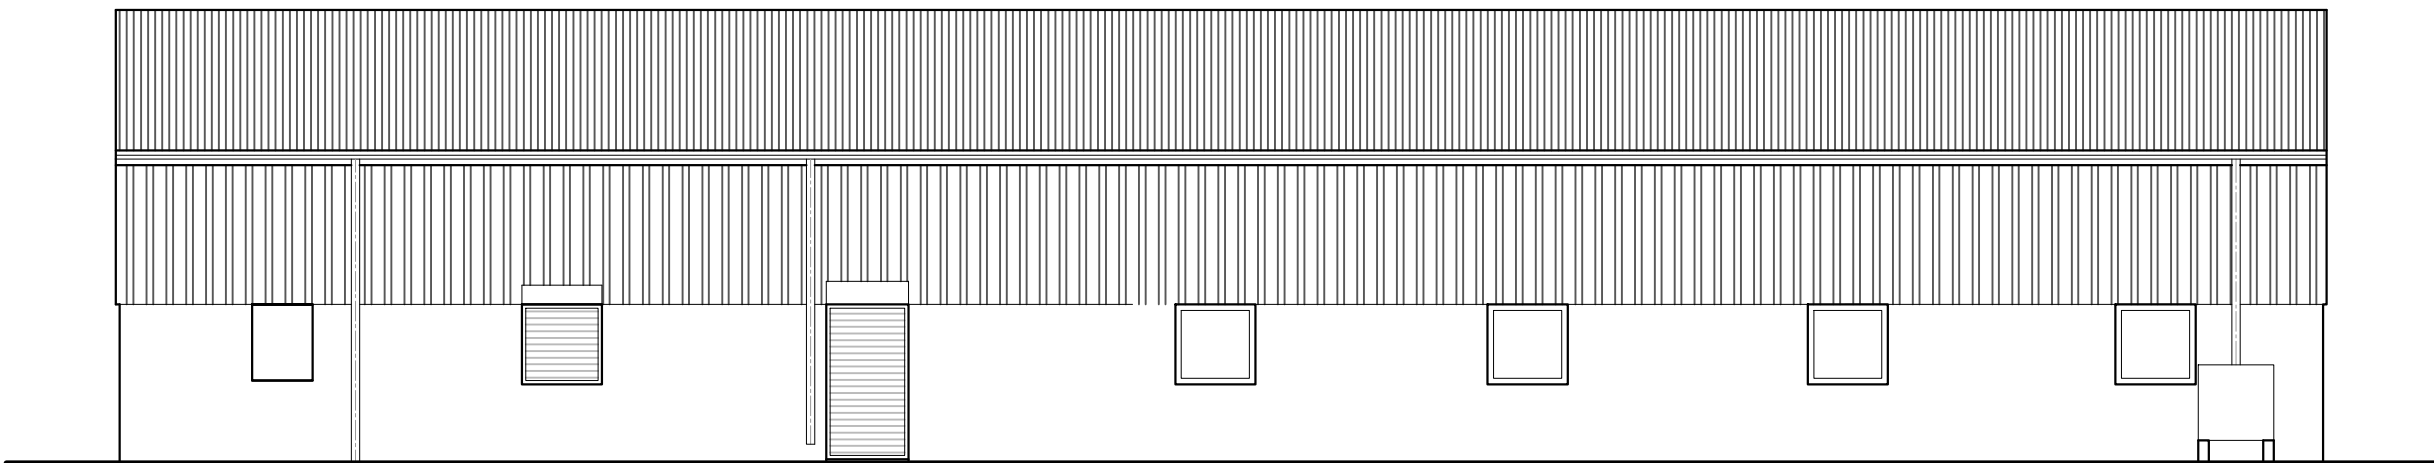

**PROPOSED ANIMAL PHYSIOTHERAPY CENTRE
SIDE (NORTH WEST) ELEVATION**
SCALE - 1:100

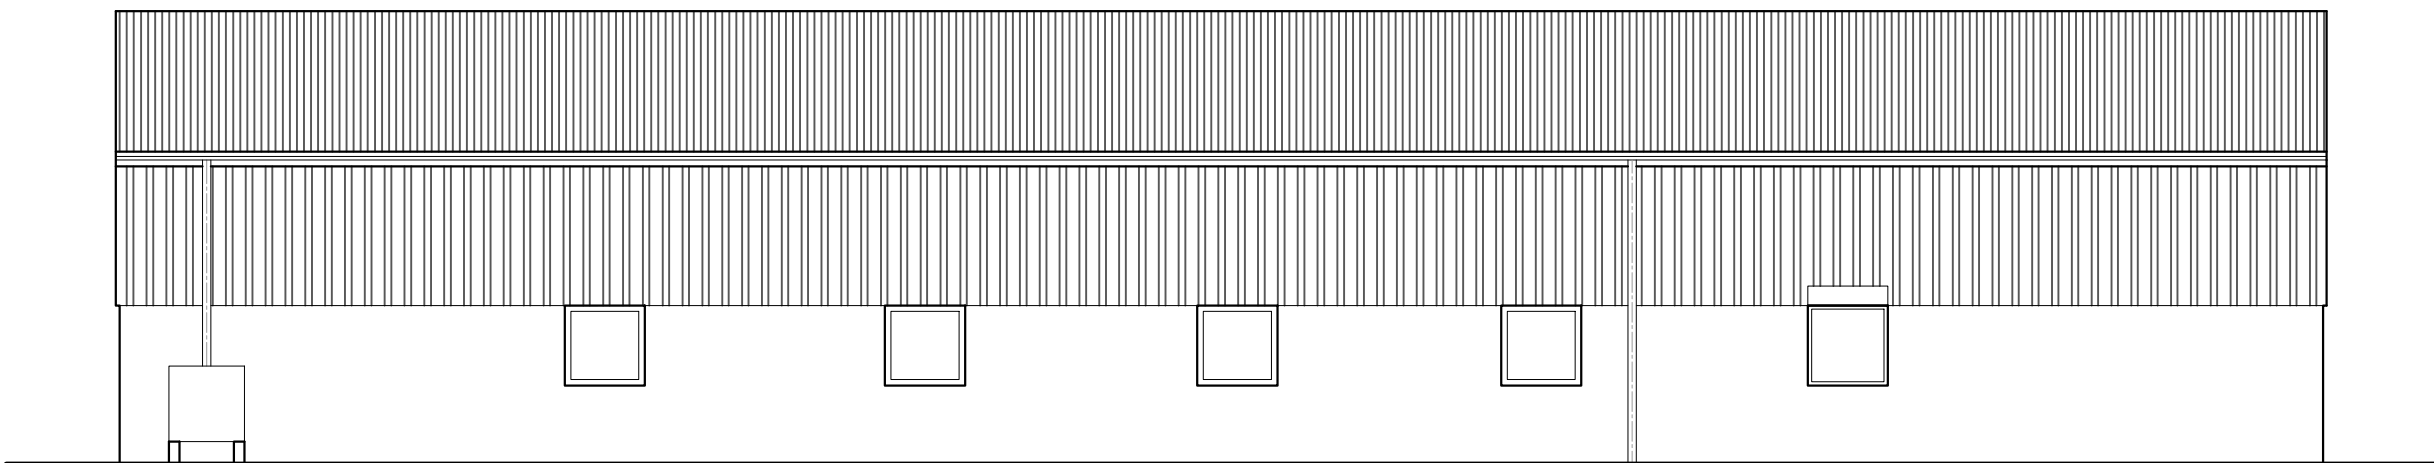


**PROPOSED ANIMAL PHYSIOTHERAPY CENTRE
SIDE (SOUTH EAST) ELEVATION**
SCALE - 1:100

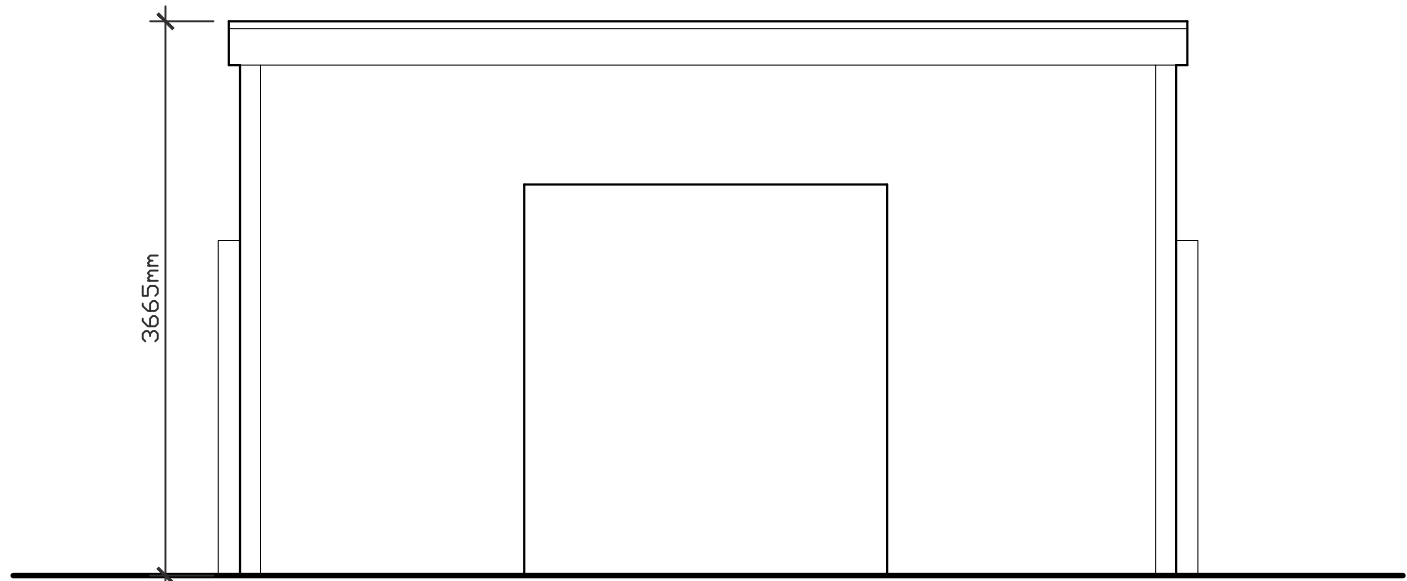


**PROPOSED FRONT OUTBUILDING
(NORTH WEST) ELEVATION**
SCALE - 1:50




**PROPOSED REAR OUTBUILDING
(SOUTH EAST) ELEVATION**
SCALE - 1:50

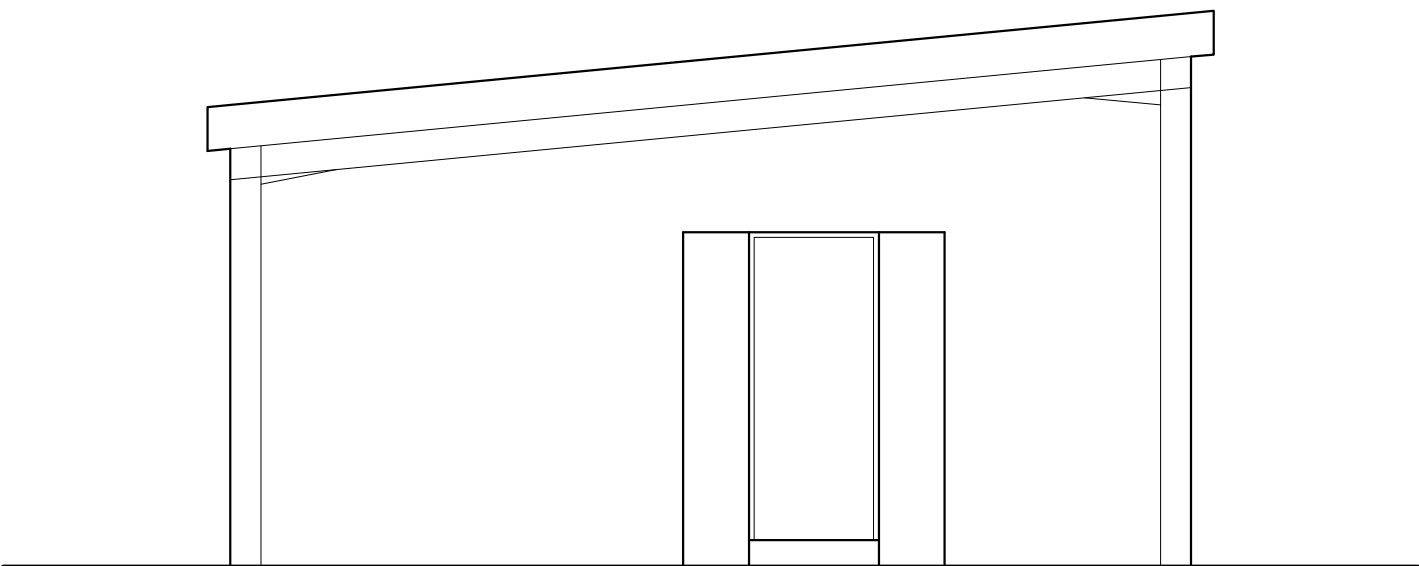


**PROPOSED SIDE OUTBUILDING
(NORTH EAST) ELEVATION**
SCALE - 1:50

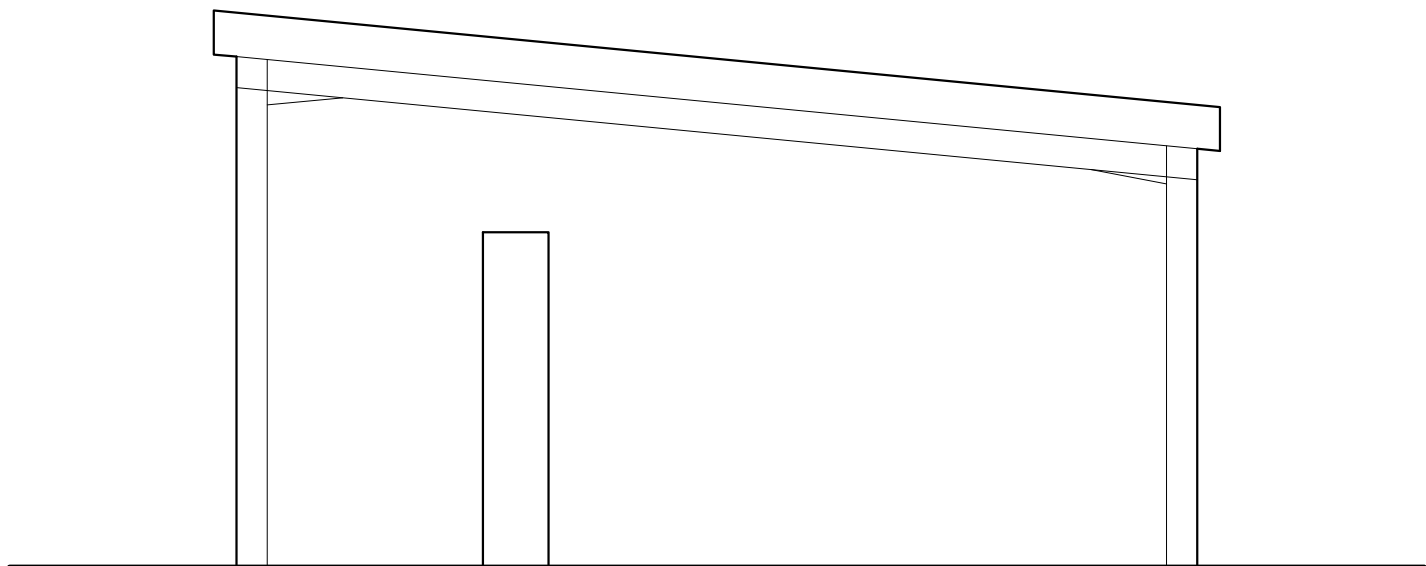

**PROPOSED SIDE OUTBUILDING
(SOUTH WEST) ELEVATION**
SCALE - 1:50

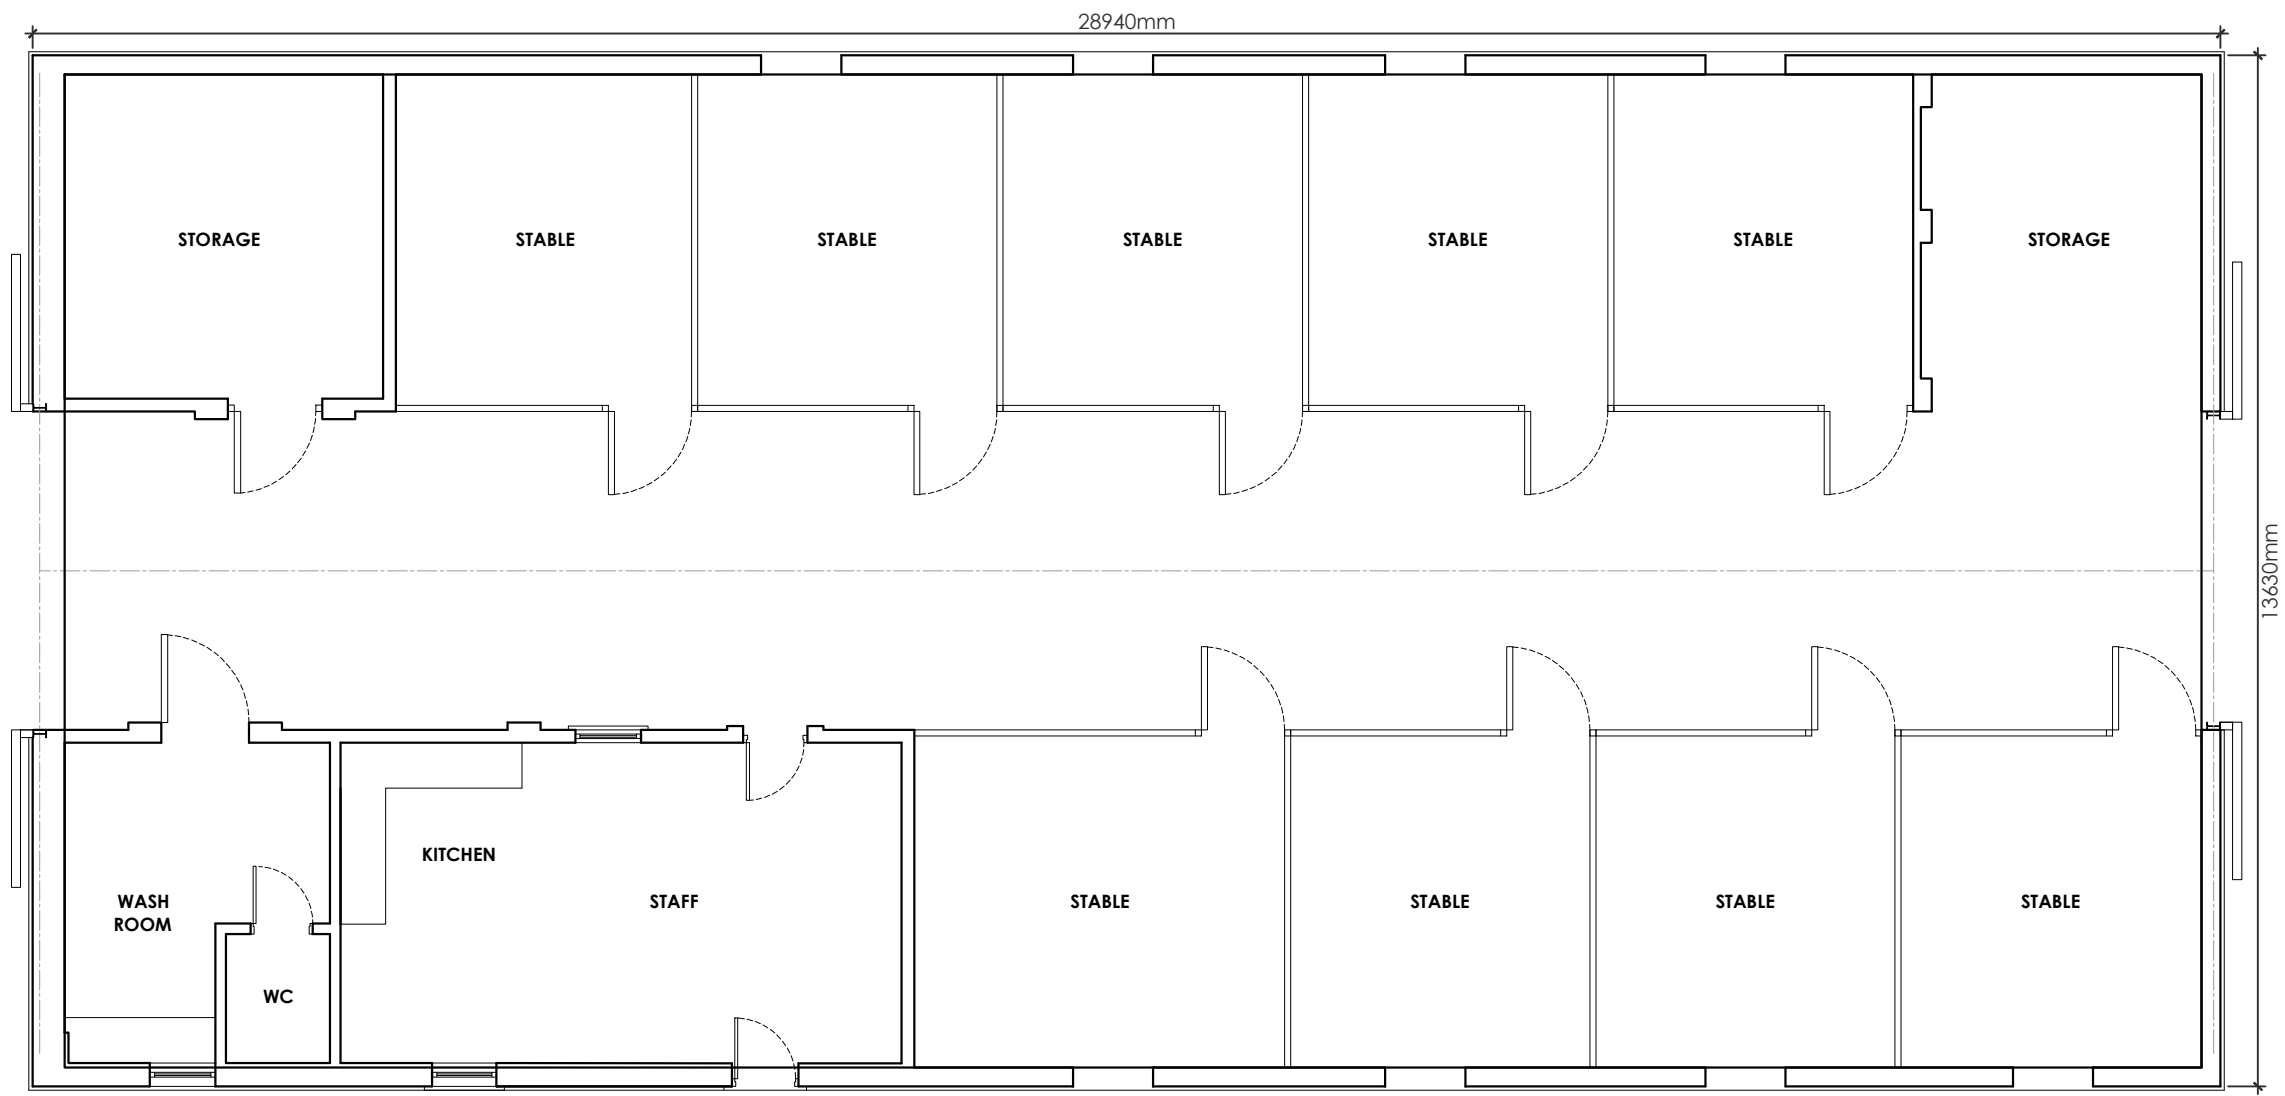

**PROPOSED ANIMAL PHYSIOTHERAPY CENTRE
BUILDING PLAN**
SCALE - 1:100

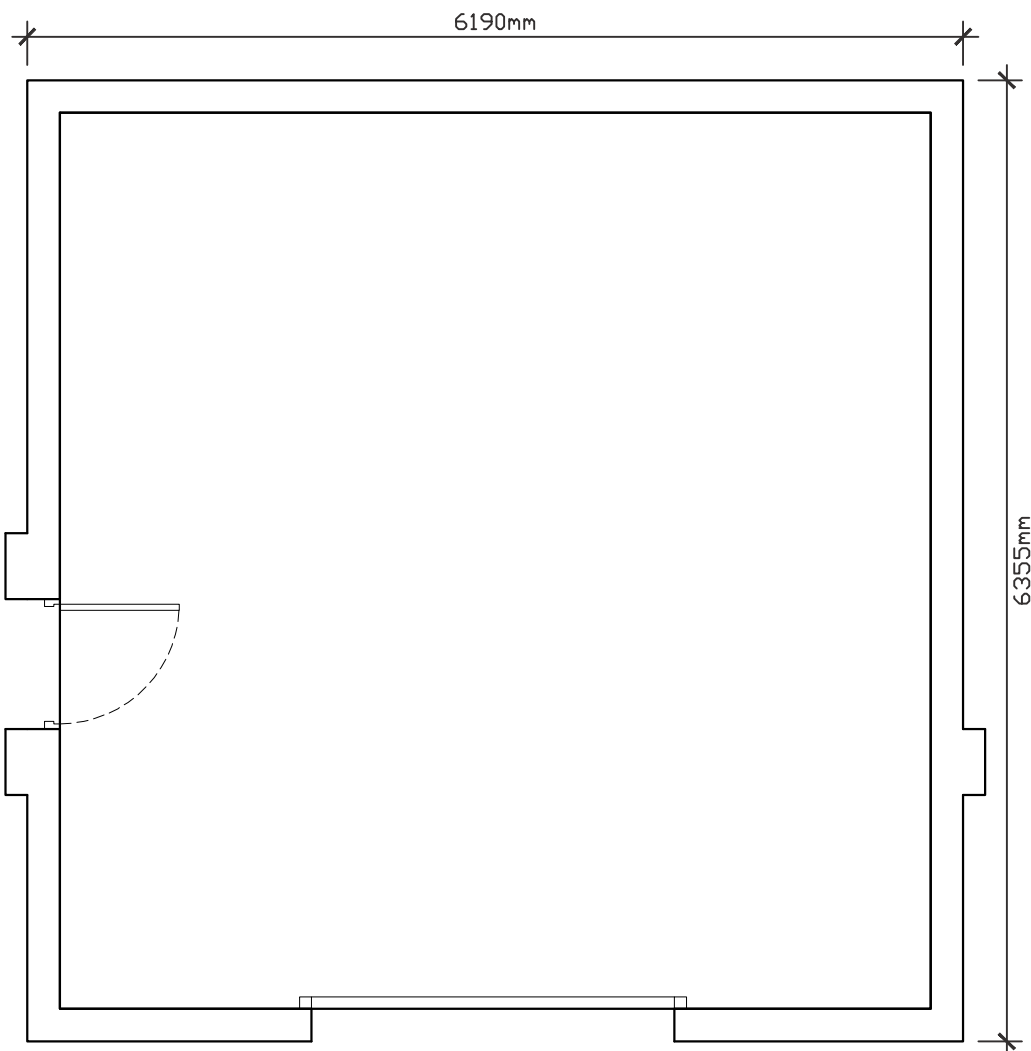

PROPOSED OUTBUILDING PLAN
SCALE - 1:50

Client:
Mrs K Vine

Job Title:
Proposed Change of Use at
Lower Fold Stables
Northcote Road
Langho
BB6 8BE

Drawing Title:
Proposed Animal Physiotherapy
Centre and Outbuilding Plans
and Elevations.

Scale: Various @A1 Date: FEB '25 Drawn: TdM

spa
ARCHITECTS
SUNDERLAND PEACOCK & ASSOCIATES LTD
HAZELMERE, PIMICO ROAD, CLITHEROE
LANCASHIRE, BB7 2AG
T 01200 423178 F 01200 427328
E info@sunderlandpeacock.com
www.sunderlandpeacock.com



6925 - P01