


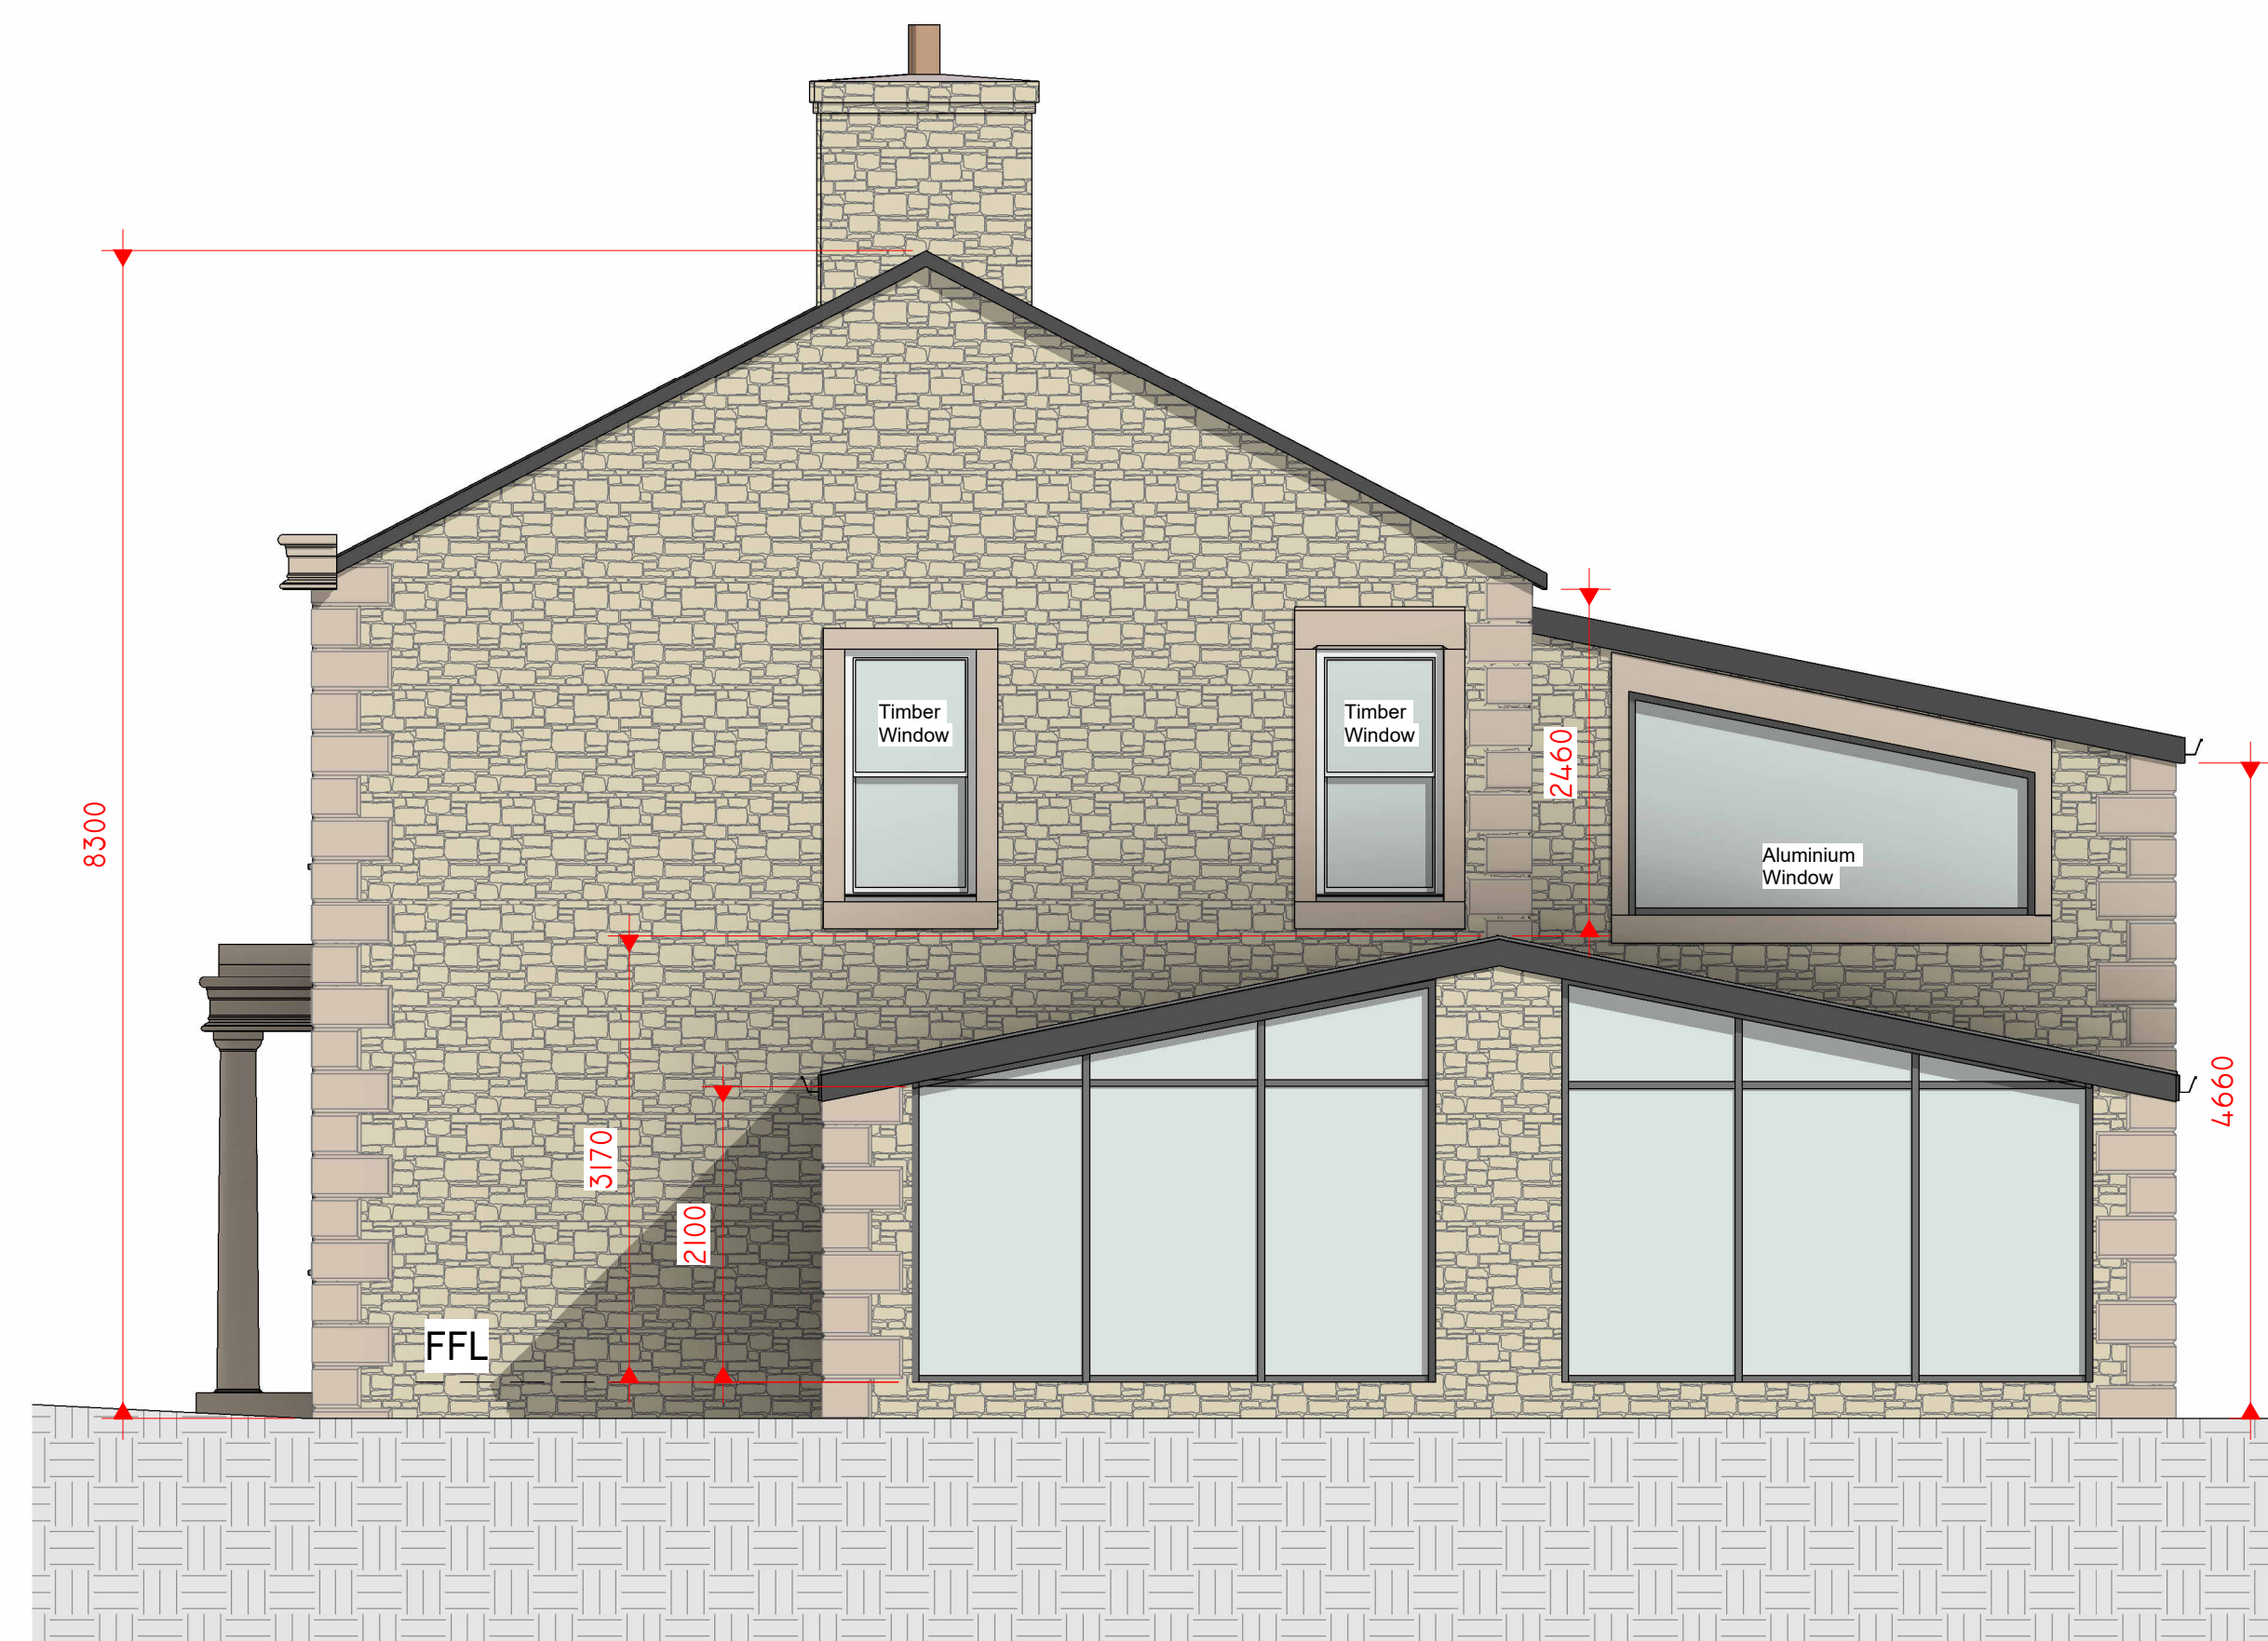

1 PROPOSED WEST.
1 : 50



2 PROPOSED SOUTH.
1 : 50



4 PROPOSED EAST.
1 : 50



3 PROPOSED NORTH.
1 : 50

Peter Hitchen
Architects

Marathon House
The Sidings Business Park
Whalley, BB7 9SE

01254 823 885

www.peterhitchenarchitects.co.uk

NOTES:

[illegible]

CLIENT: Jennie Jones
The Rann,
Saccary Lane,
Mellor

PROJECT: Proposed Alterations to Existing House

SHEET: PROPOSED ELEVATIONS

Project number PHA/949

Date 15/05/2025

Drawn by DH

Checked by PH

A2.2

Scale 1 : 50

Sheet size	A1
------------	----