



- KEY**
- Planning Application Boundary
 - Indicative route of existing PRoWs
 - Existing Woodland / other vegetation
 - Existing woodland / other vegetation to be removed
 - Vegetation to be pruned / cut back for highway visibility

- NOTES**
1. ALL DIMENSIONS AND LEVELS IN METRES AOD UNLESS NOTED OTHERWISE.
 2. REFER TO THE ENVIRONMENTAL MASTERPLAN FOR DETAILS OF ALL MITIGATION / RESTORATION WORKS.
 3. REFER TO DRAWING RVBC-P&R-ARB-3&4 WITHIN ARBORICULTURAL IMPACT ASSESSMENT REPORT FOR FULL DETAILS OF TREE AND VEGETATION REMOVAL WORKS.
 4. TO BE PRINTED IN COLOUR.

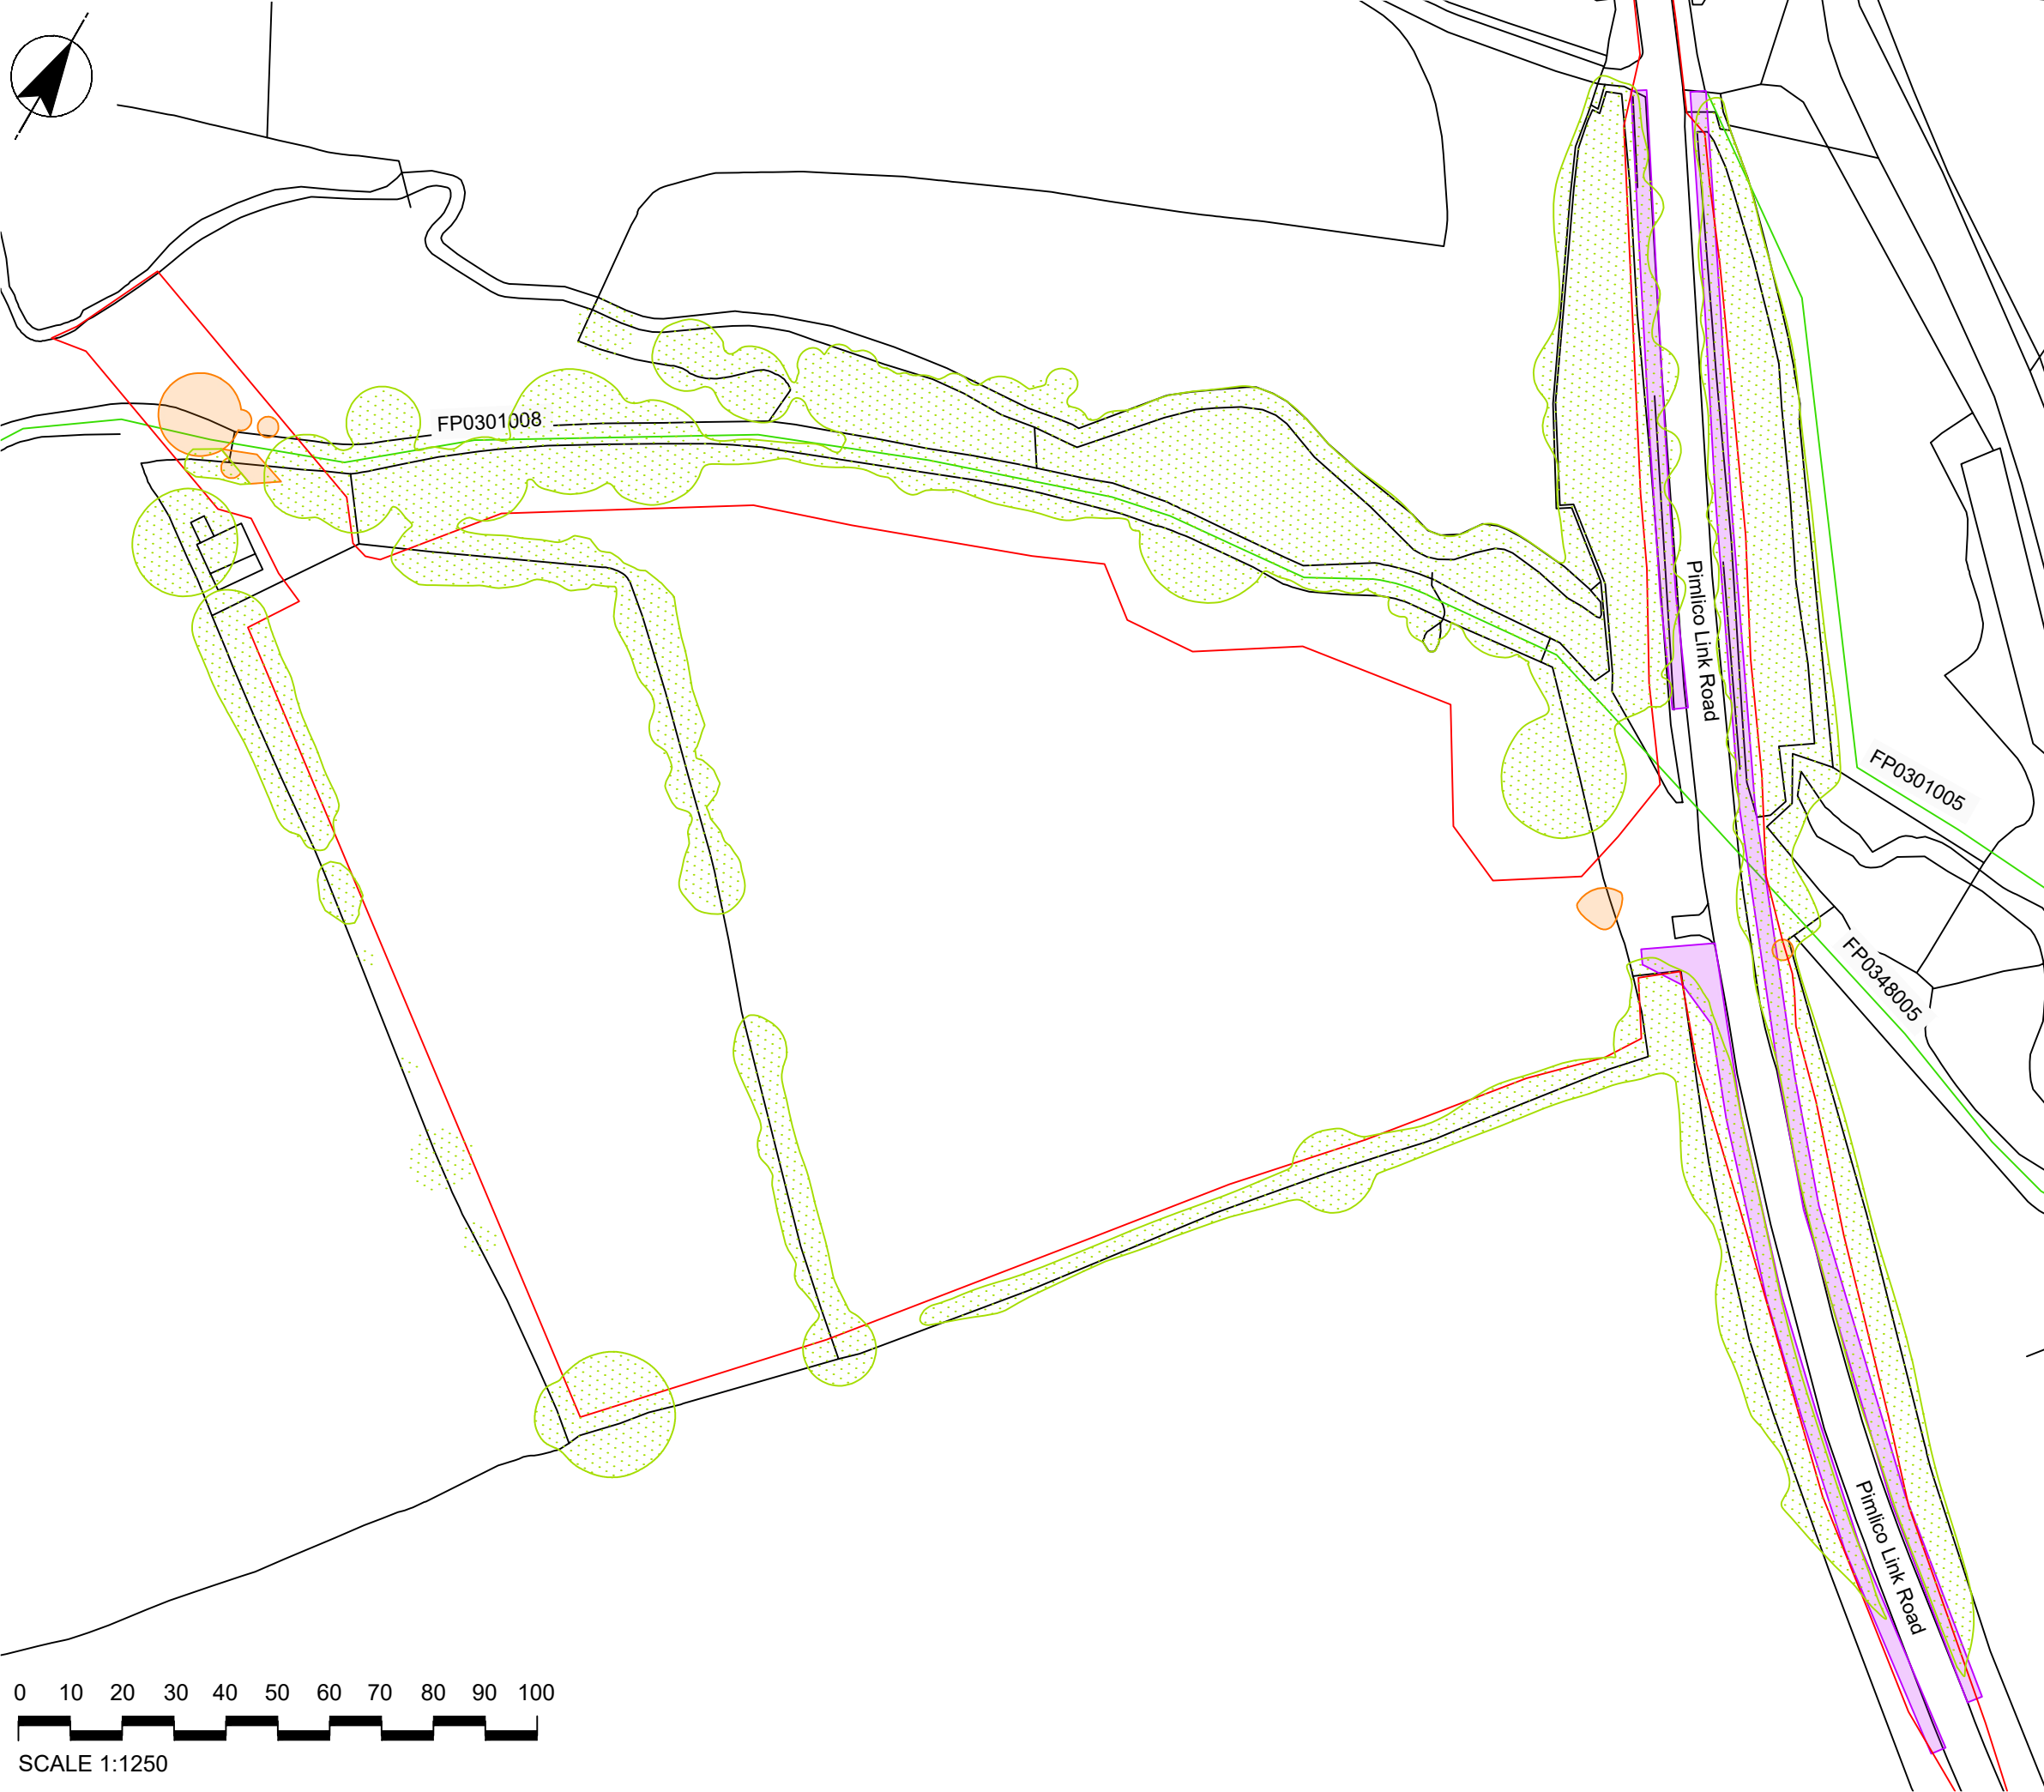

0	KH	JP	AS	FOR PLANNING	12.02.25
VERSION	AUTH	CHKD	REVD	REASON FOR ISSUE	DATE
S2				For Planning	
SUITABILITY CODE	SUITABILITY DESCRIPTION				

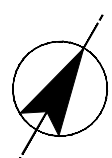

UNITED UTILITIES WATER LIMITED
HAWESWATER AQUEDUCT RESILIENCE PROGRAMME
ALTERNATIVE TEMPORARY PARK AND RIDE
AND HGV MARSHALLING AREA
EXISTING GENERAL ARRANGEMENT PLAN

SCALE 1:1250	SHEET SIZE A3
DRAWING NUMBER RVBC-P&R-APP-DR-002	REVISION 0