


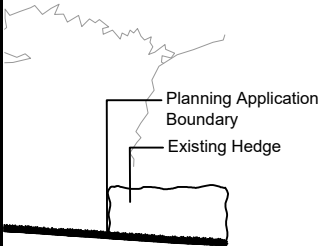

B-B'
1:250




B-B'
1:250



B-B'
1:250

- NOTES**
- 1. ALL DIMENSIONS AND LEVELS IN METRES AOD UNLESS NOTED OTHERWISE.
 - 2. REFER TO EXISTING AND PROPOSED SECTIONS DRAWINGS (RVBC-P&R-APP-DR-004 TO 008)
 - 3. REFER TO THE ENVIRONMENTAL MASTERPLAN (RVBC-P&R-APP-DR-010) FOR DETAILS OF PERMANENT MITIGATION AND RESTORATION.
 - 4. REFER TO THE PROPOSED SITE ACCESS. LAYOUT PLAN (ref: RVBC-P&R-APP-DR-011)
 - 5. TO BE PRINTED IN COLOUR.

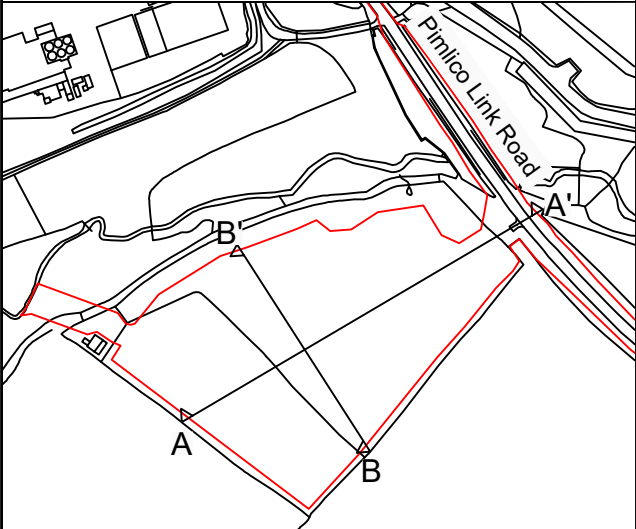

0	KH	JP	AS	FOR PLANNING	12.02.25
VERSION	AUTH	CHKD	REVD	REASON FOR ISSUE	DATE
S2		DRAFT FOR INFORMATION ONLY			
SUITABILITY CODE		SUITABILITY DESCRIPTION			



UNITED UTILITIES WATER LIMITED
HAWESWATER AQUEDUCT RESILIENCE PROGRAMME
ALTERNATIVE TEMPORARY PARK AND RIDE
AND HGV MARSHALLING AREA
EXISTING SECTIONS PLAN
SHEET 2 OF 2

SCALE 1:1250		SHEET SIZE A3
DRAWING NUMBER RVBC-P&R-APP-DR-005		REVISION 0