



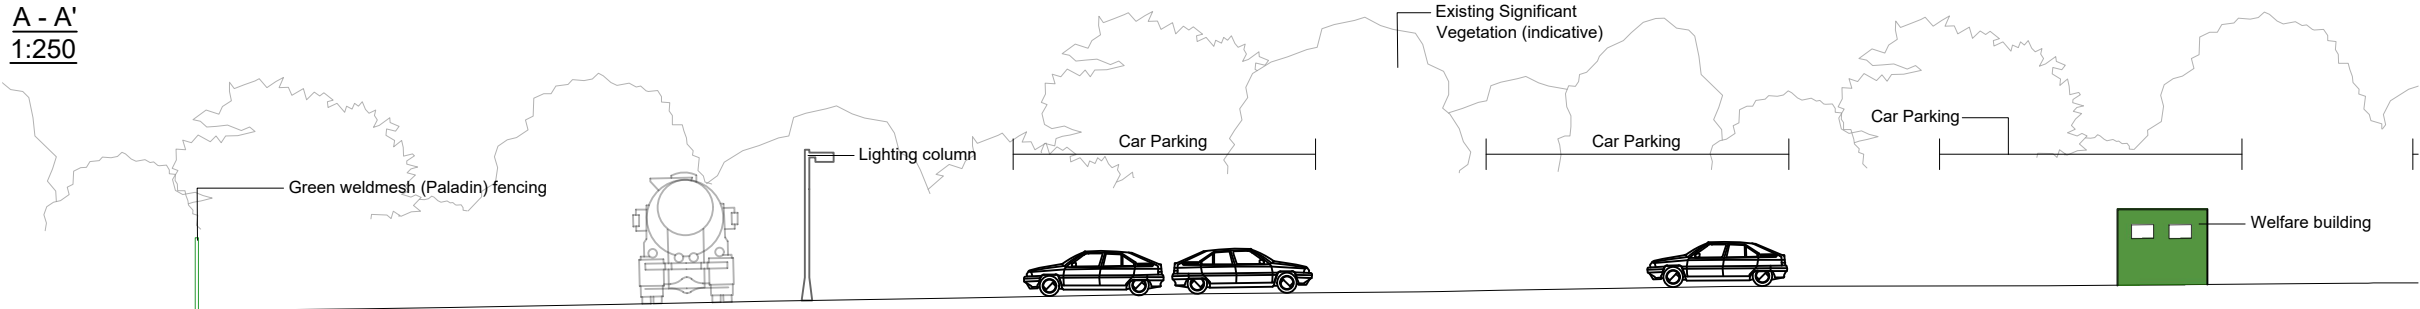


A - A'  
1:250

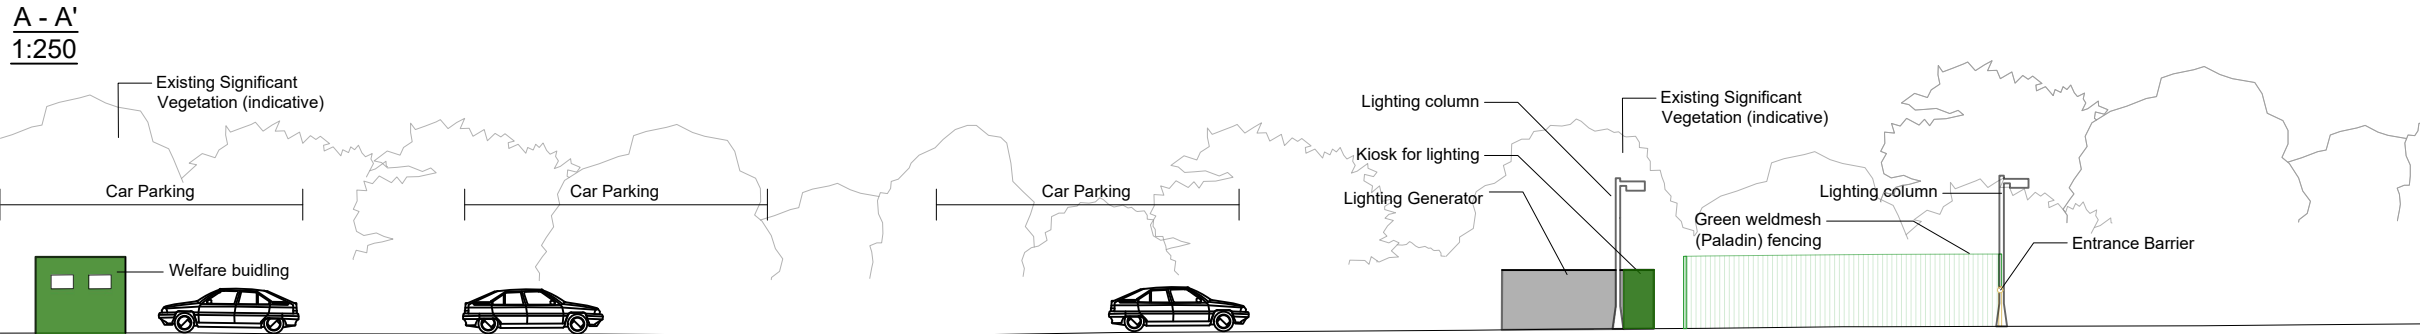

A - A'  
1:250



A - A'  
1:250

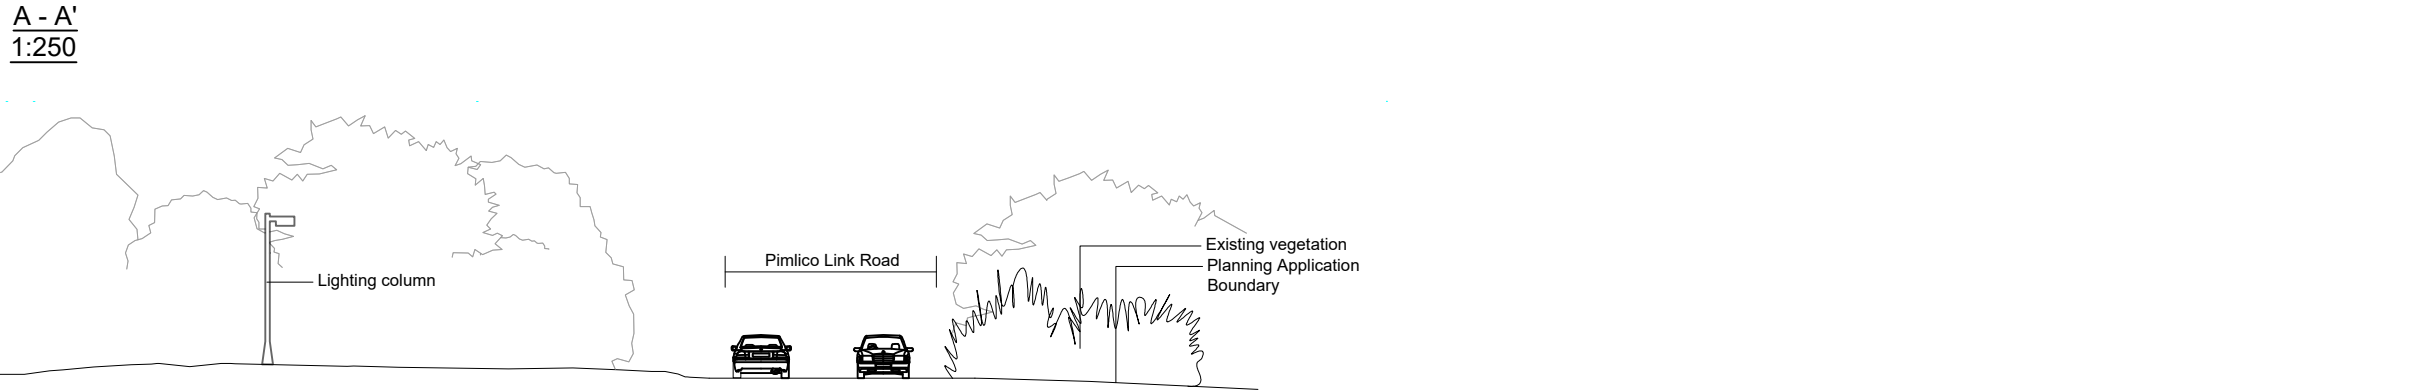

A - A'  
1:250

- NOTES**
1. ALL DIMENSIONS AND LEVELS IN METRES AOD UNLESS NOTED OTHERWISE.
  2. REFER TO EXISTING AND PROPOSED SECTIONS DRAWINGS (RVBC-P&R-APP-DR-004 TO 008)
  3. REFER TO THE ENVIRONMENTAL MASTERPLAN (RVBC-P&R-APP-DR-010) FOR DETAILS OF PERMANENT MITIGATION AND RESTORATION.
  4. REFER TO THE PROPOSED SITE ACCESS. LAYOUT PLAN (ref: RVBC-P&R-APP-DR-011)
  5. TO BE PRINTED IN COLOUR.



|                  |                         |      |      |                  |          |
|------------------|-------------------------|------|------|------------------|----------|
| 0                | KH                      | JP   | AS   | FOR PLANNING     | 12.02.25 |
| VERSION          | AUTH                    | CHKD | REVD | REASON FOR ISSUE | DATE     |
| S2               |                         |      |      | For Planning     |          |
| SUITABILITY CODE | SUITABILITY DESCRIPTION |      |      |                  |          |



UNITED UTILITIES WATER LIMITED  
HAWESWATER AQUEDUCT RESILIENCE PROGRAMME  
ALTERNATIVE TEMPORARY PARK AND RIDE  
AND HGV MARSHALLING AREA  
PROPOSED SECTIONS AND ELEVATIONS PLAN  
SHEET 1 OF 3

|                                       |                  |
|---------------------------------------|------------------|
| SCALE<br>1:250                        | SHEET SIZE<br>A3 |
| DRAWING NUMBER<br>RVBC-P&R-APP-DR-006 | REVISION<br>0    |