



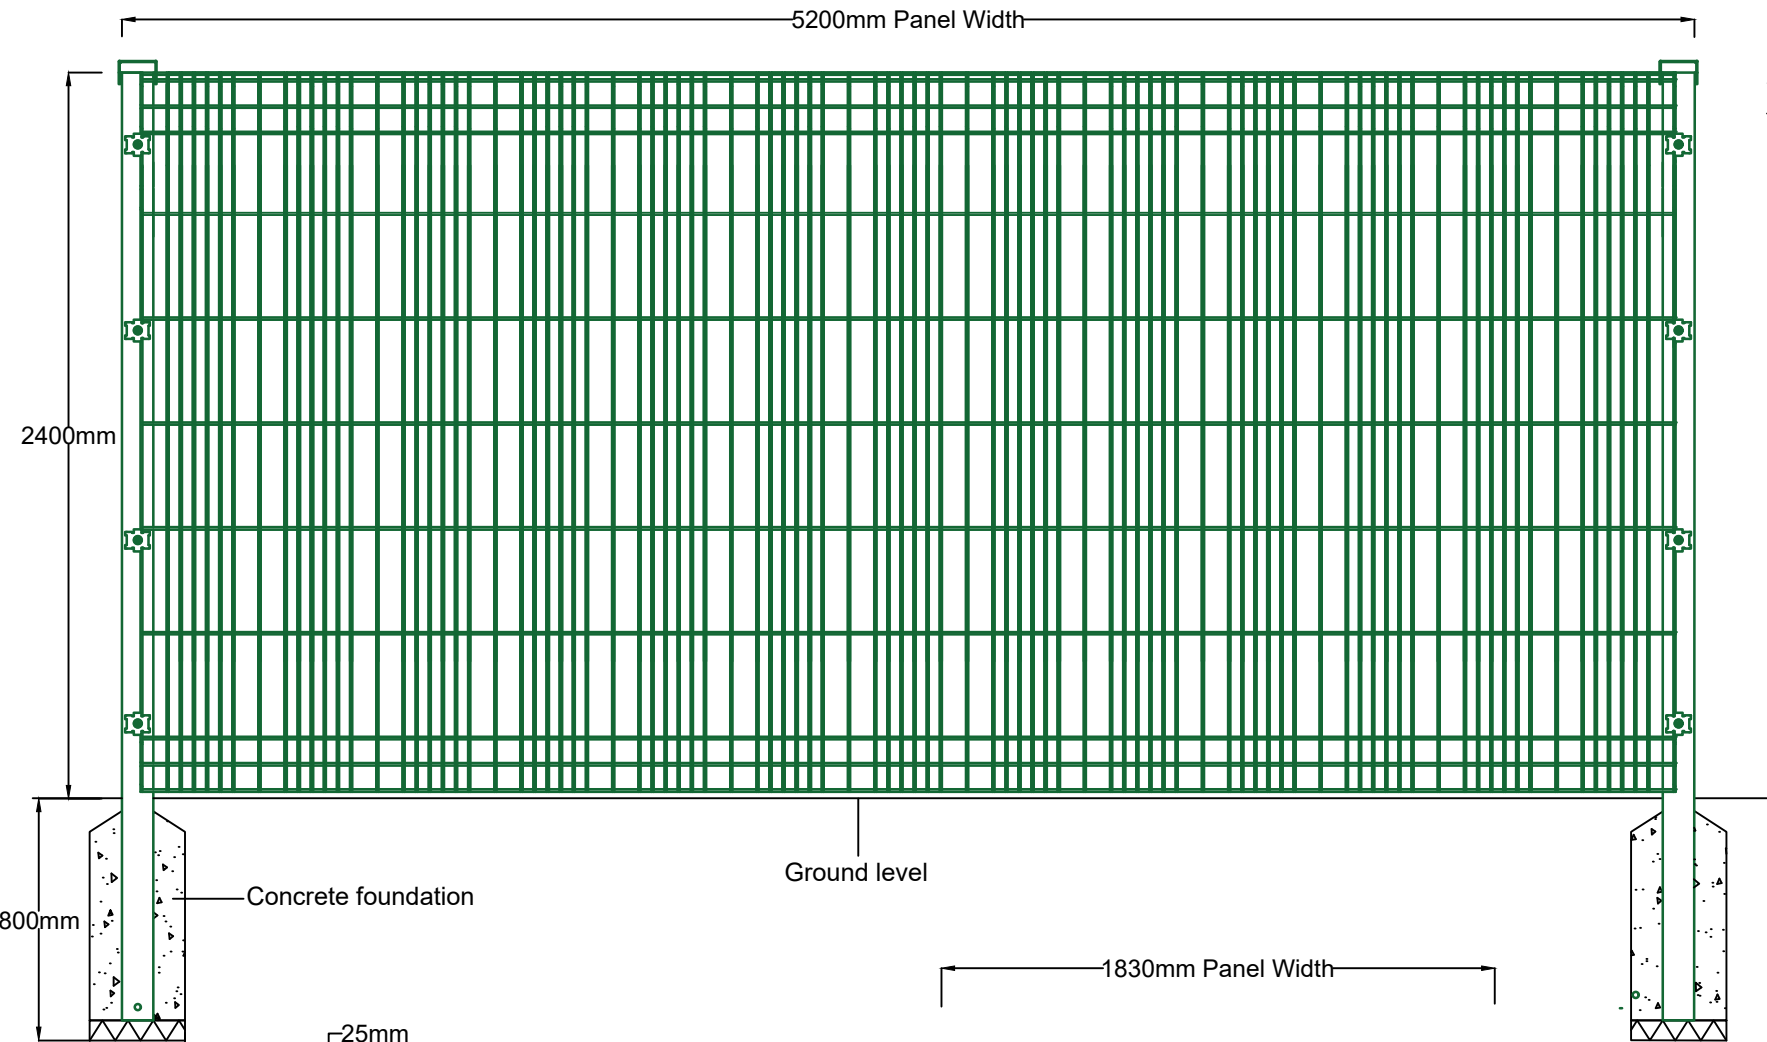

**TYPICAL GREEN WELDMESH  
(PALADIN) FENCE DETAIL  
1:25**

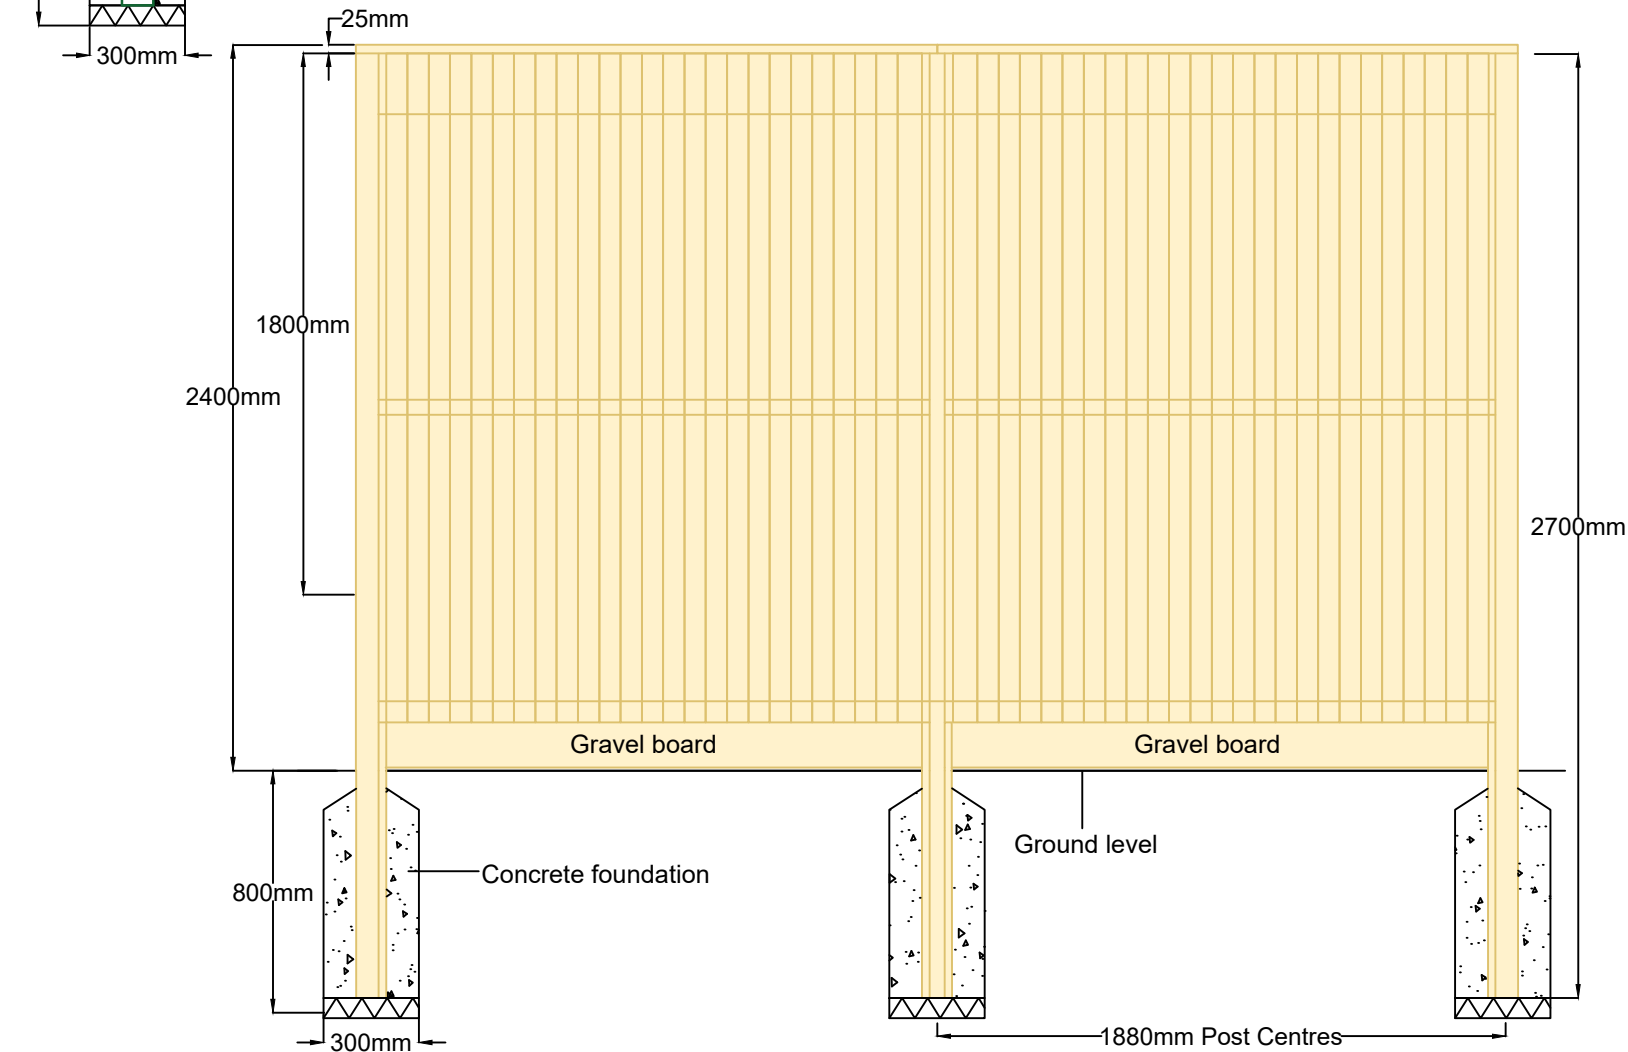

**TYPICAL CLOSE  
BOARD FENCE DETAIL  
(SCREEN HOARDING)  
1:25**

- NOTES**
1. ALL DIMENSIONS AND LEVELS IN MILLIMETERS AOD UNLESS NOTED OTHERWISE.
  2. TO BE INSTALLED TO MANUFACTURERS RECOMMENDATIONS.
  3. DETAILS ARE REPRESENTATIVE ONLY.
  4. TO BE PRINTED IN COLOUR.

|                  |                         |      |      |                  |          |
|------------------|-------------------------|------|------|------------------|----------|
| 0                | KH                      | JP   | AS   | FOR PLANNING     | 12.02.25 |
| VERSION          | AUTH                    | CHKD | REVD | REASON FOR ISSUE | DATE     |
| S2               |                         |      |      | For Planning     |          |
| SUITABILITY CODE | SUITABILITY DESCRIPTION |      |      |                  |          |



UNITED UTILITIES WATER LIMITED  
HAWESWATER AQUEDUCT RESILIENCE PROGRAMME  
ALTERNATIVE TEMPORARY PARK AND RIDE  
AND HGV MARSHALLING AREA  
PROPOSED SITE FENCING

|                                       |                  |
|---------------------------------------|------------------|
| SCALE<br>1:25                         | SHEET SIZE<br>A3 |
| DRAWING NUMBER<br>RVBC-P&R-APP-DR-009 | REVISION<br>0    |