


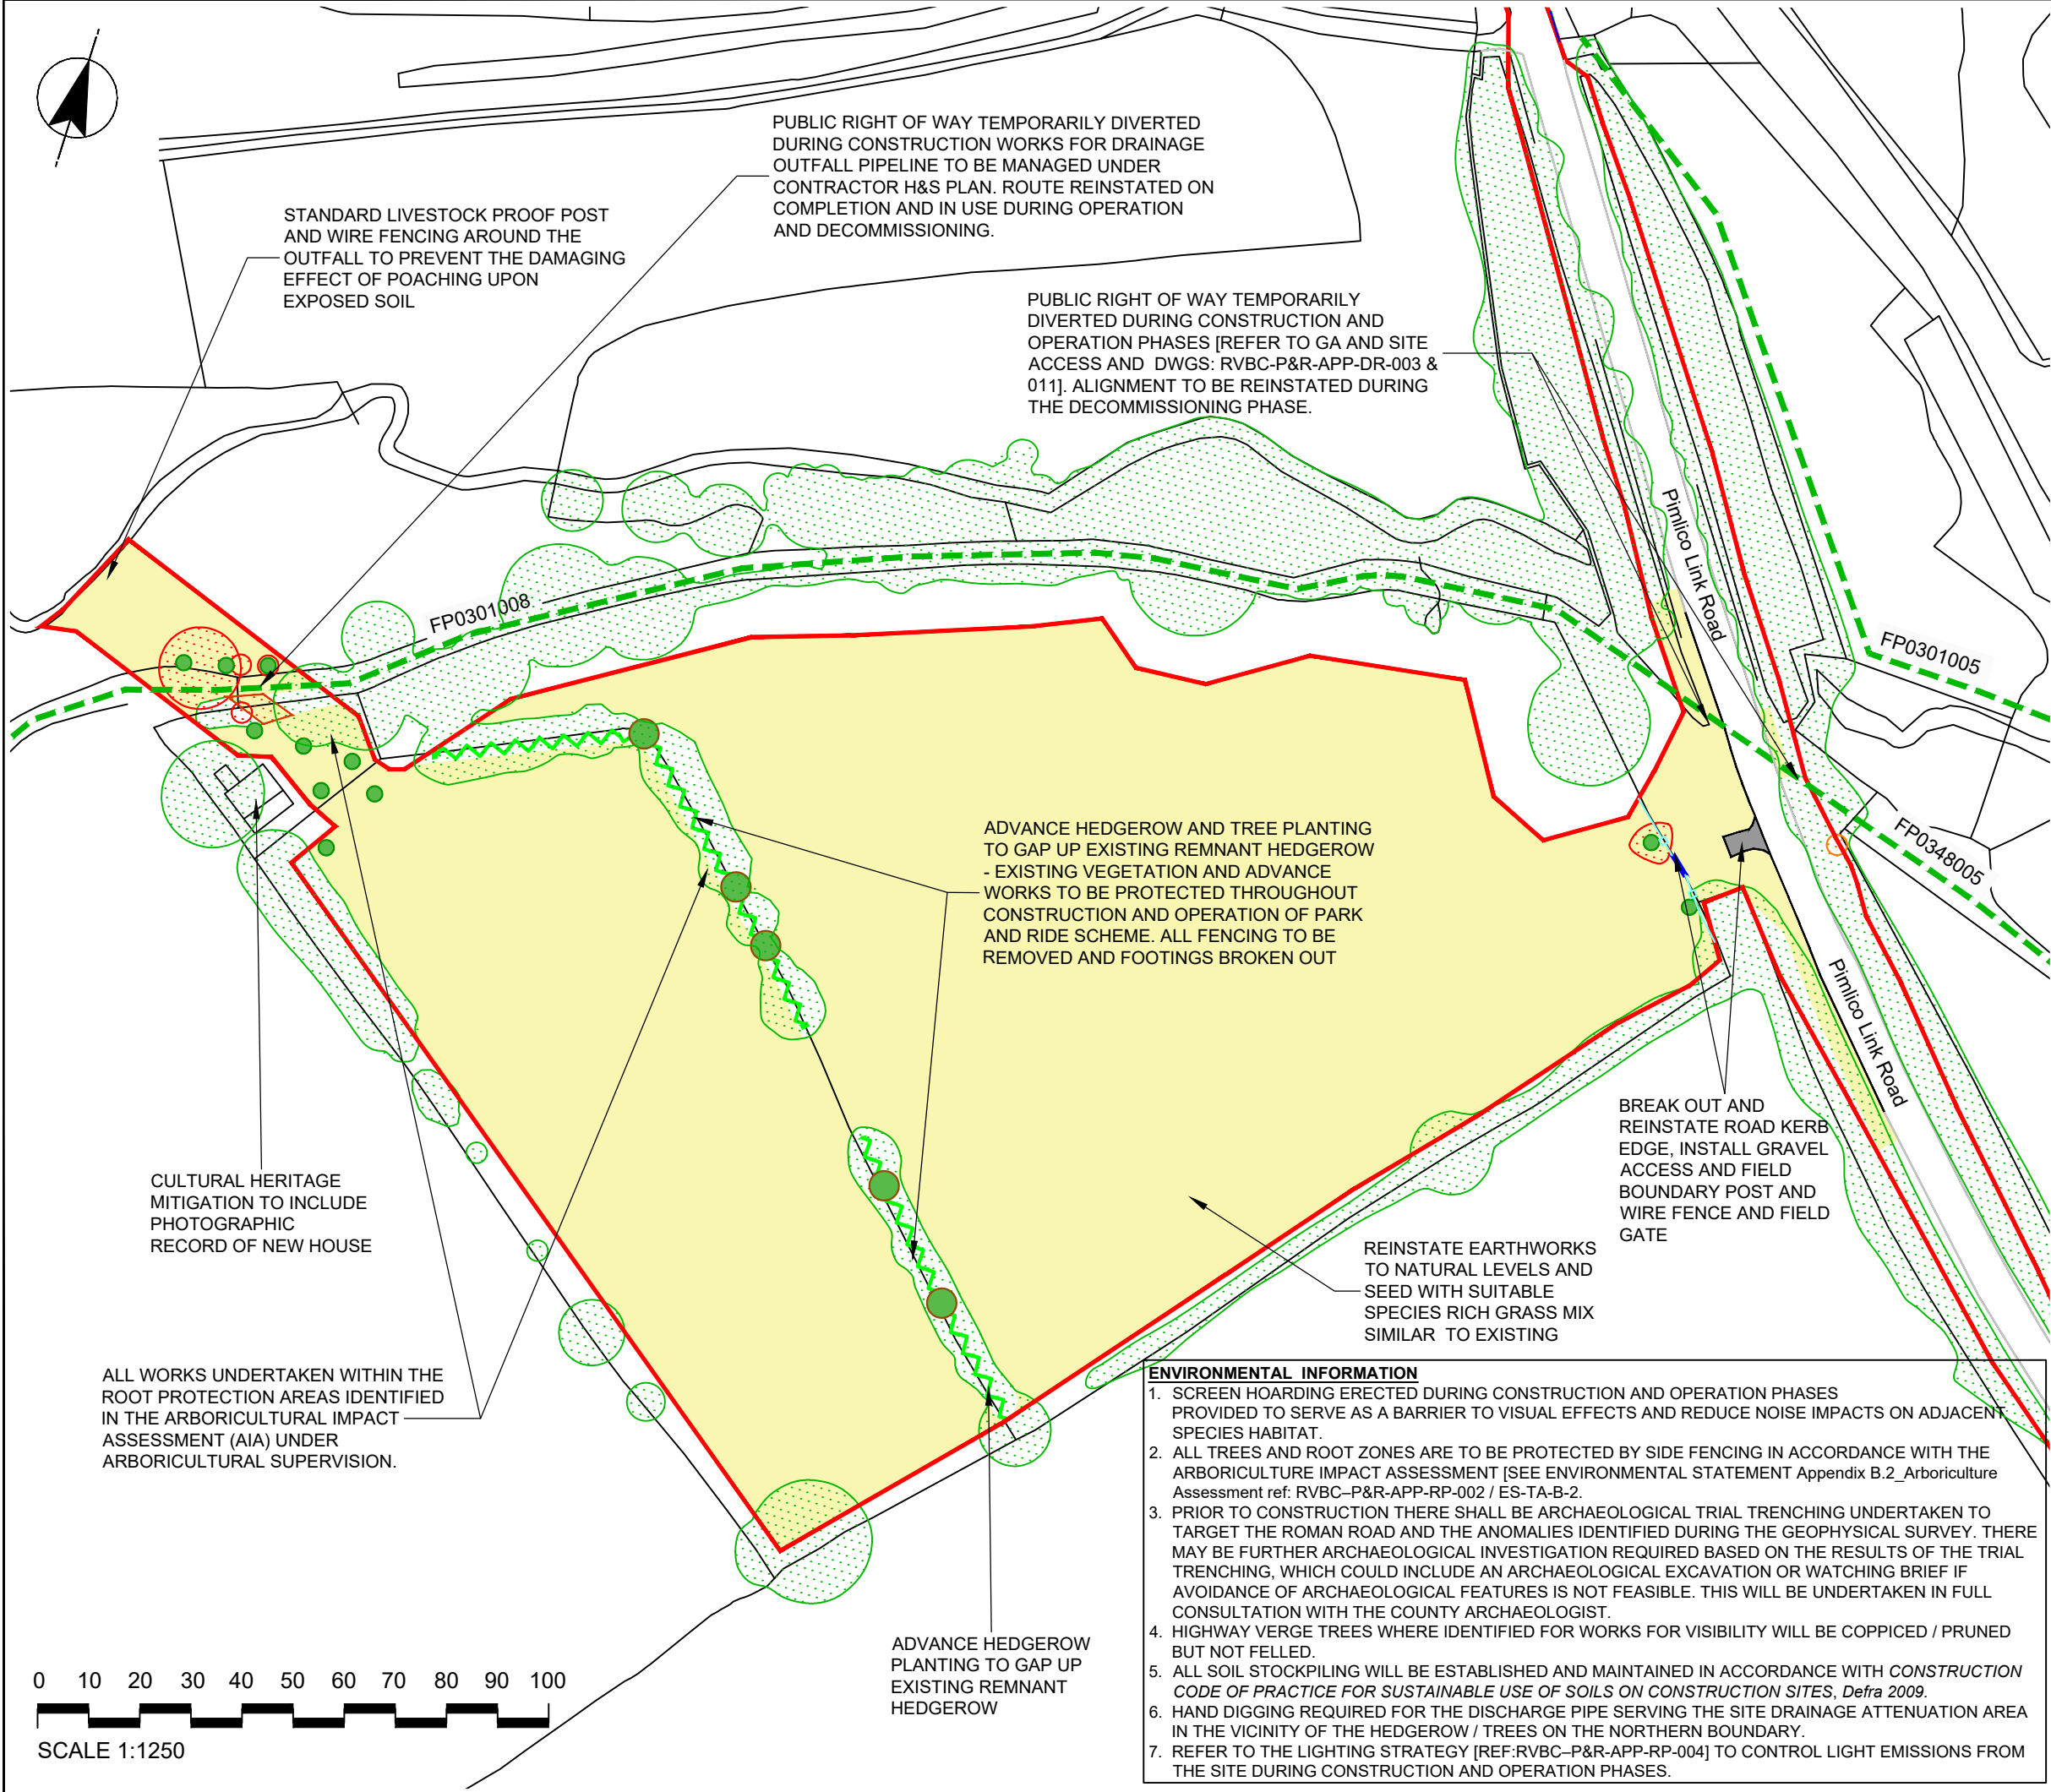

KEY

— Planning Application Boundary

EXISTING

- Retained woodland / other vegetation
- Existing Public Right of Way
- Existing kerbline

EXISTING VEGETATION REMOVAL

- Existing tree removed
- Existing tree removed for H&S reasons
- Existing hedge section removed

PROPOSED ADVANCE PLANTING

- Advance native hedgerow planting
- Advance individual tree planting

PROPOSED RESTORATION PLANTING

- Proposed species rich grass seeding
- Proposed individual tree planting (post operation)

PROPOSED RESTORATION WORKS

- Proposed highway kerb reinstatement
- Proposed gravel access reinstatement
- Proposed post and wire fence reinstatement
- Proposed field gate reinstatement

NOTES

- ALL DIMENSIONS AND LEVELS IN METRES AOD UNLESS NOTED OTHERWISE.
- REFER TO PROPOSED SECTIONS DRAWINGS (RVBC-P&R-APP-DR-006 TO 8)
- REFER TO PROPOSED GENERAL ARRANGEMENT PLAN (RVBC-P&R-APP-DR-003) FOR DETAILS OF OPERATIONAL PHASE DEVELOPMENT.
- TO BE PRINTED IN COLOUR.

0	JP	KH	AS	FOR PLANNING	12.02.25
VERSION	AUTH	CHKD	REVD	REASON FOR ISSUE	DATE
S2				For Planning	
SUITABILITY CODE	SUITABILITY DESCRIPTION				

United Utilities

Water for the North West

UNITED UTILITIES WATER LIMITED
HAWESWATER AQUEDUCT RESILIENCE PROGRAMME
ALTERNATIVE TEMPORARY PARK AND RIDE
AND HGV MARSHALLING AREA
PROPOSED ENVIRONMENTAL MASTERPLAN

SCALE 1:1250	SHEET SIZE A3
DRAWING NUMBER RVBC-P&R-APP-DR-010	REVISION 0