


GENERALLY 1800 MM SPACING

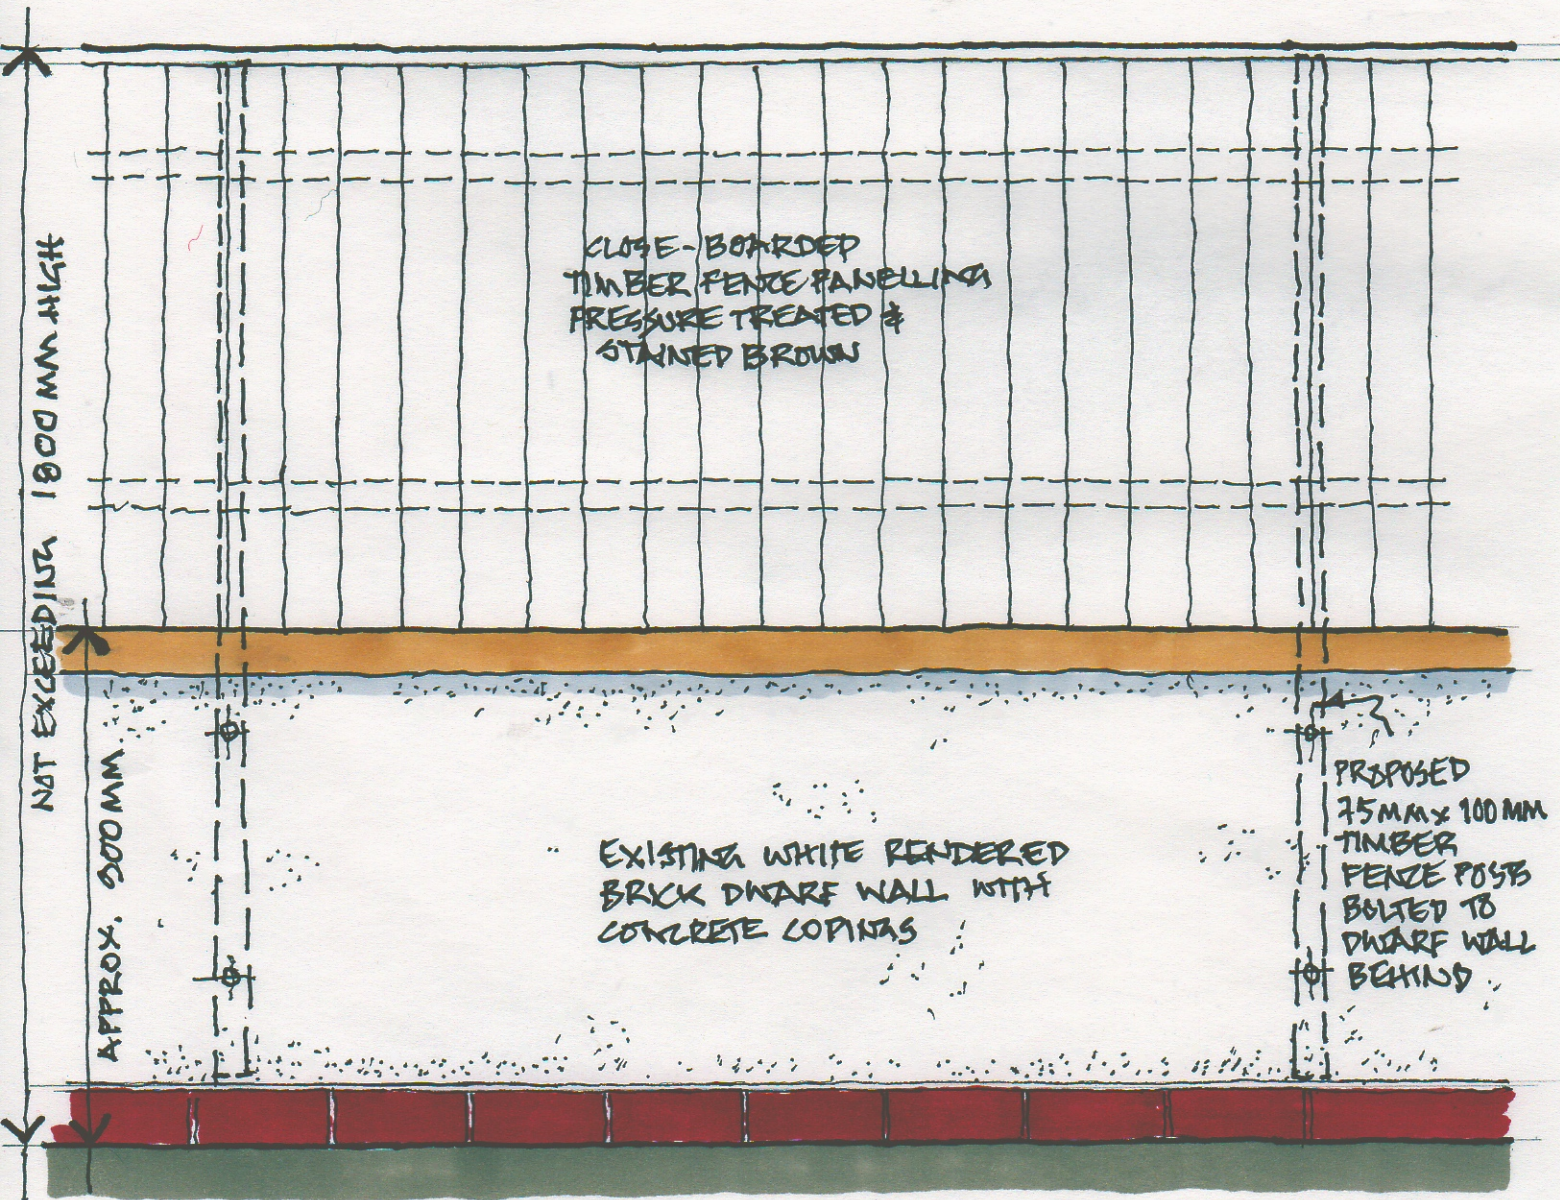

PROPOSED
FENCE ELEVATION (C)

SCALE: 1 TO 125 DRAWN: MM
DATE MARCH 2025

FOR-COLIN BIBBY
'BLUE SLATES'
SUNNYSIDE AVENUE
RIBCHESTER
PRESTON PR3 3ZE