



Existing Roof Layout

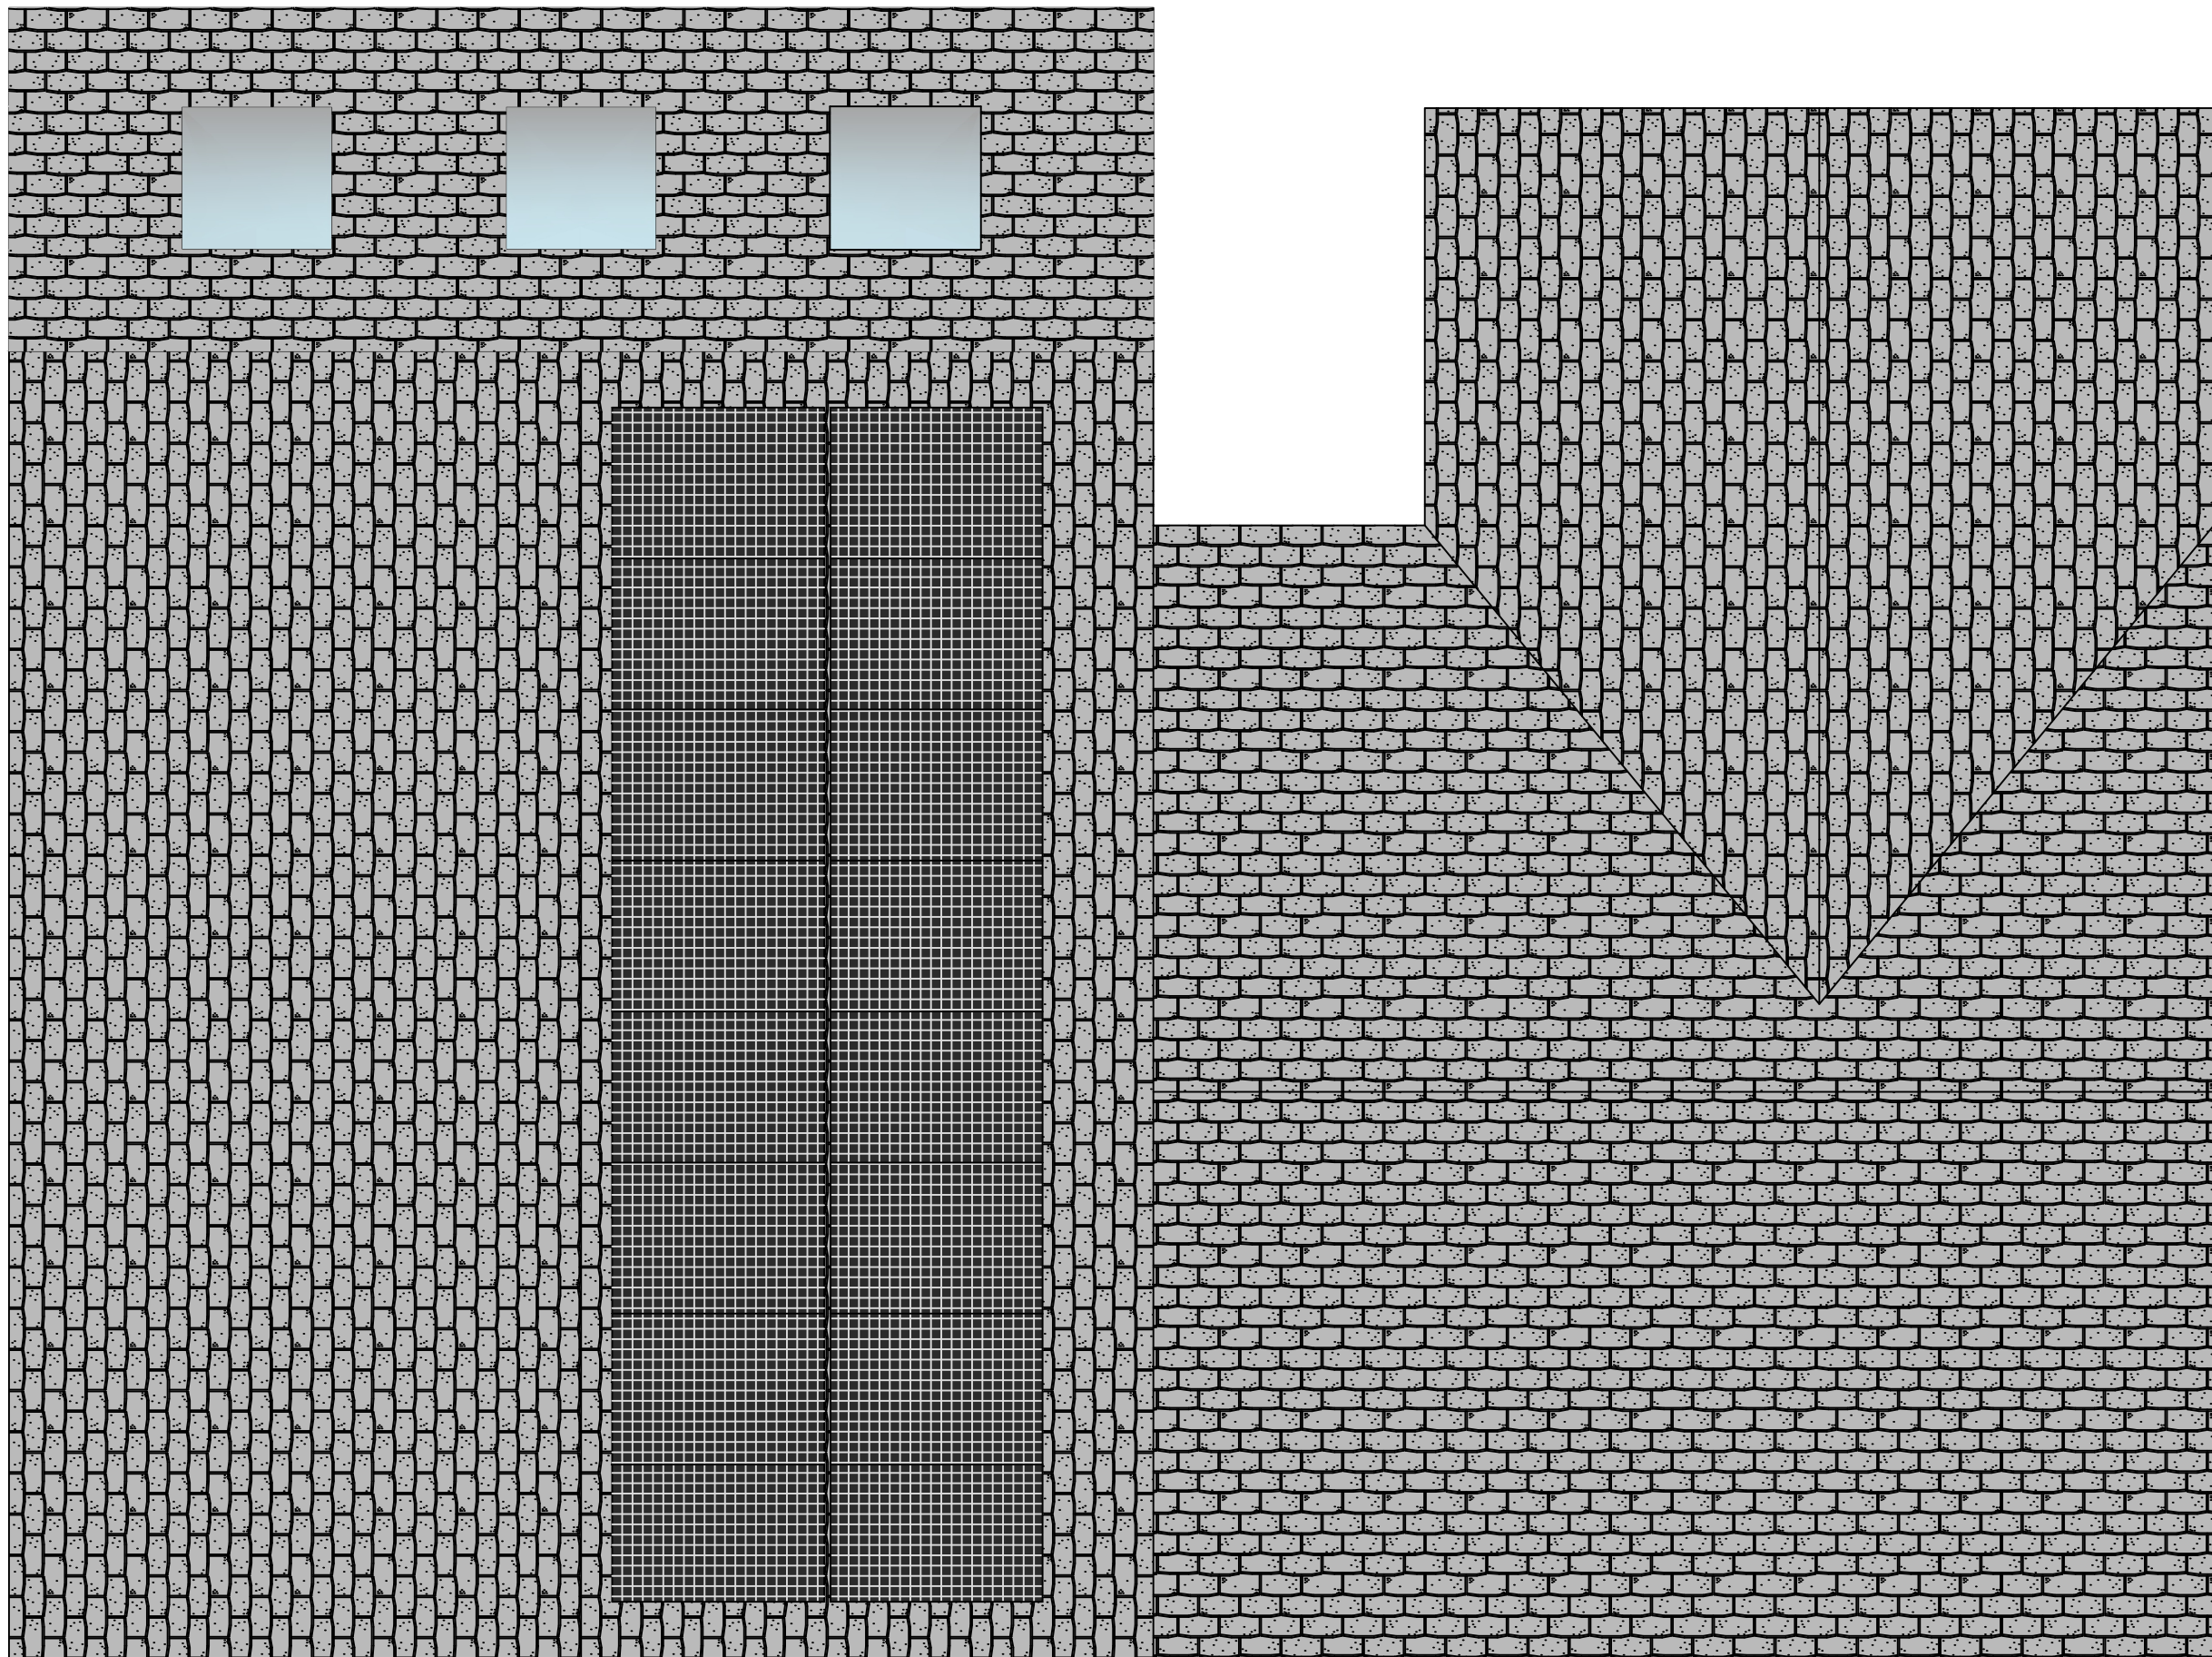

Proposed Roof Layout

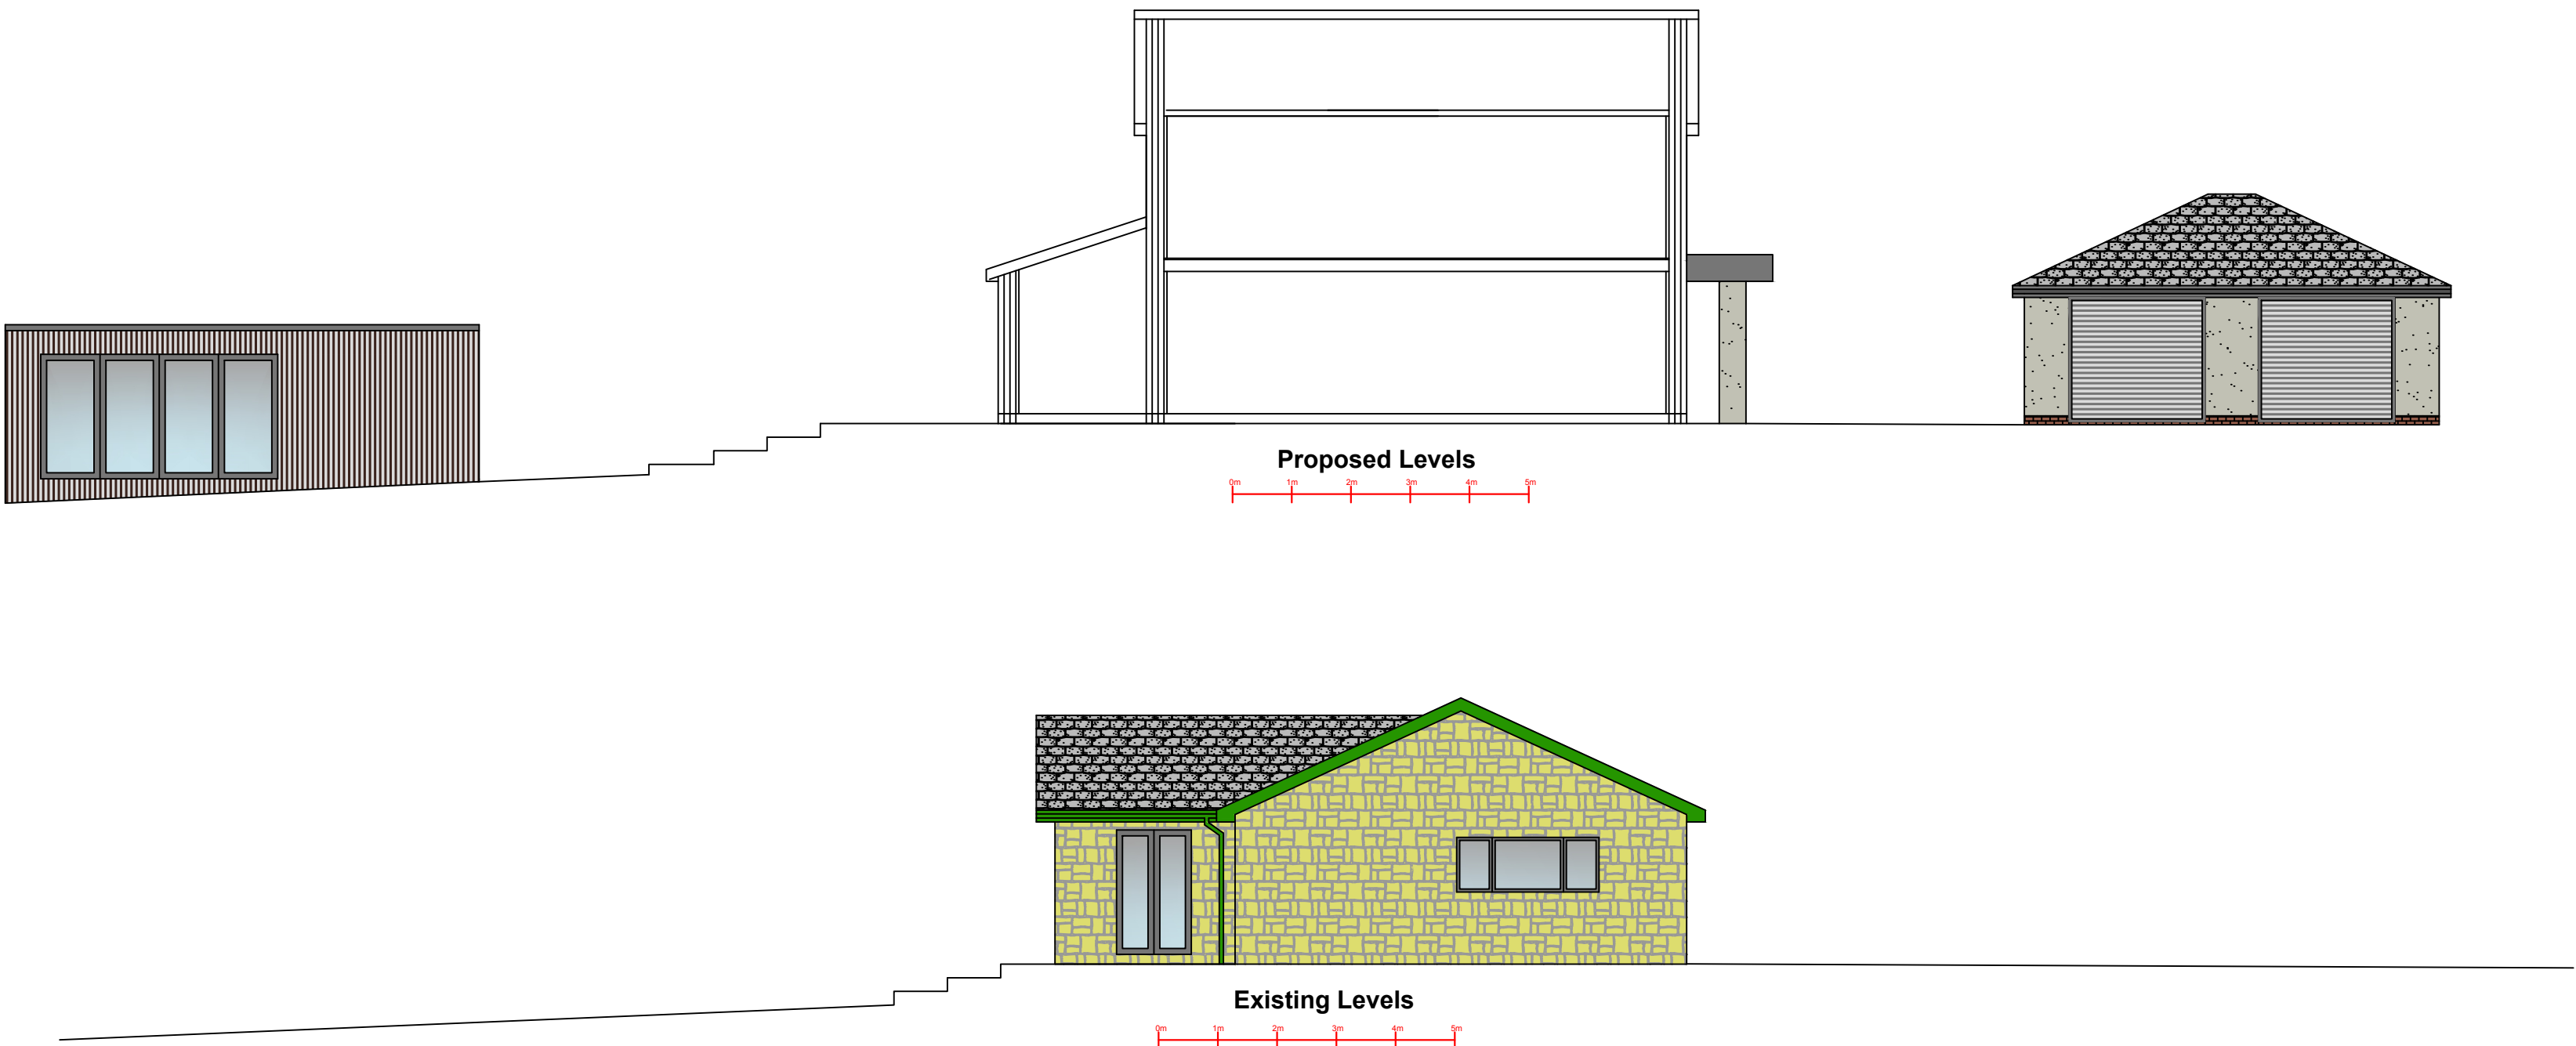

Proposed alterations at :		
<b>Avondale Sawley Road Grindleton BB7 4QS</b>		
CLIENT:	Mr & Mrs Seed	
DATE:	July 2024	
SCALE:	1:50 & 1:100	
DWG No:	Roof Layouts 5 of 6	
L.A:		
AMENDMENTS:	Amended 16/05/25	DATE:
<b>ENTWISTLE DESIGN SERVICES</b>		
7 Edgefield Astley Village Chorley PR7 1XH	Tel:01257 274976 E-Mail entwistledesign@aol.com	