



0m 1m 2m 3m 4m 5m
Existing Roof Layout

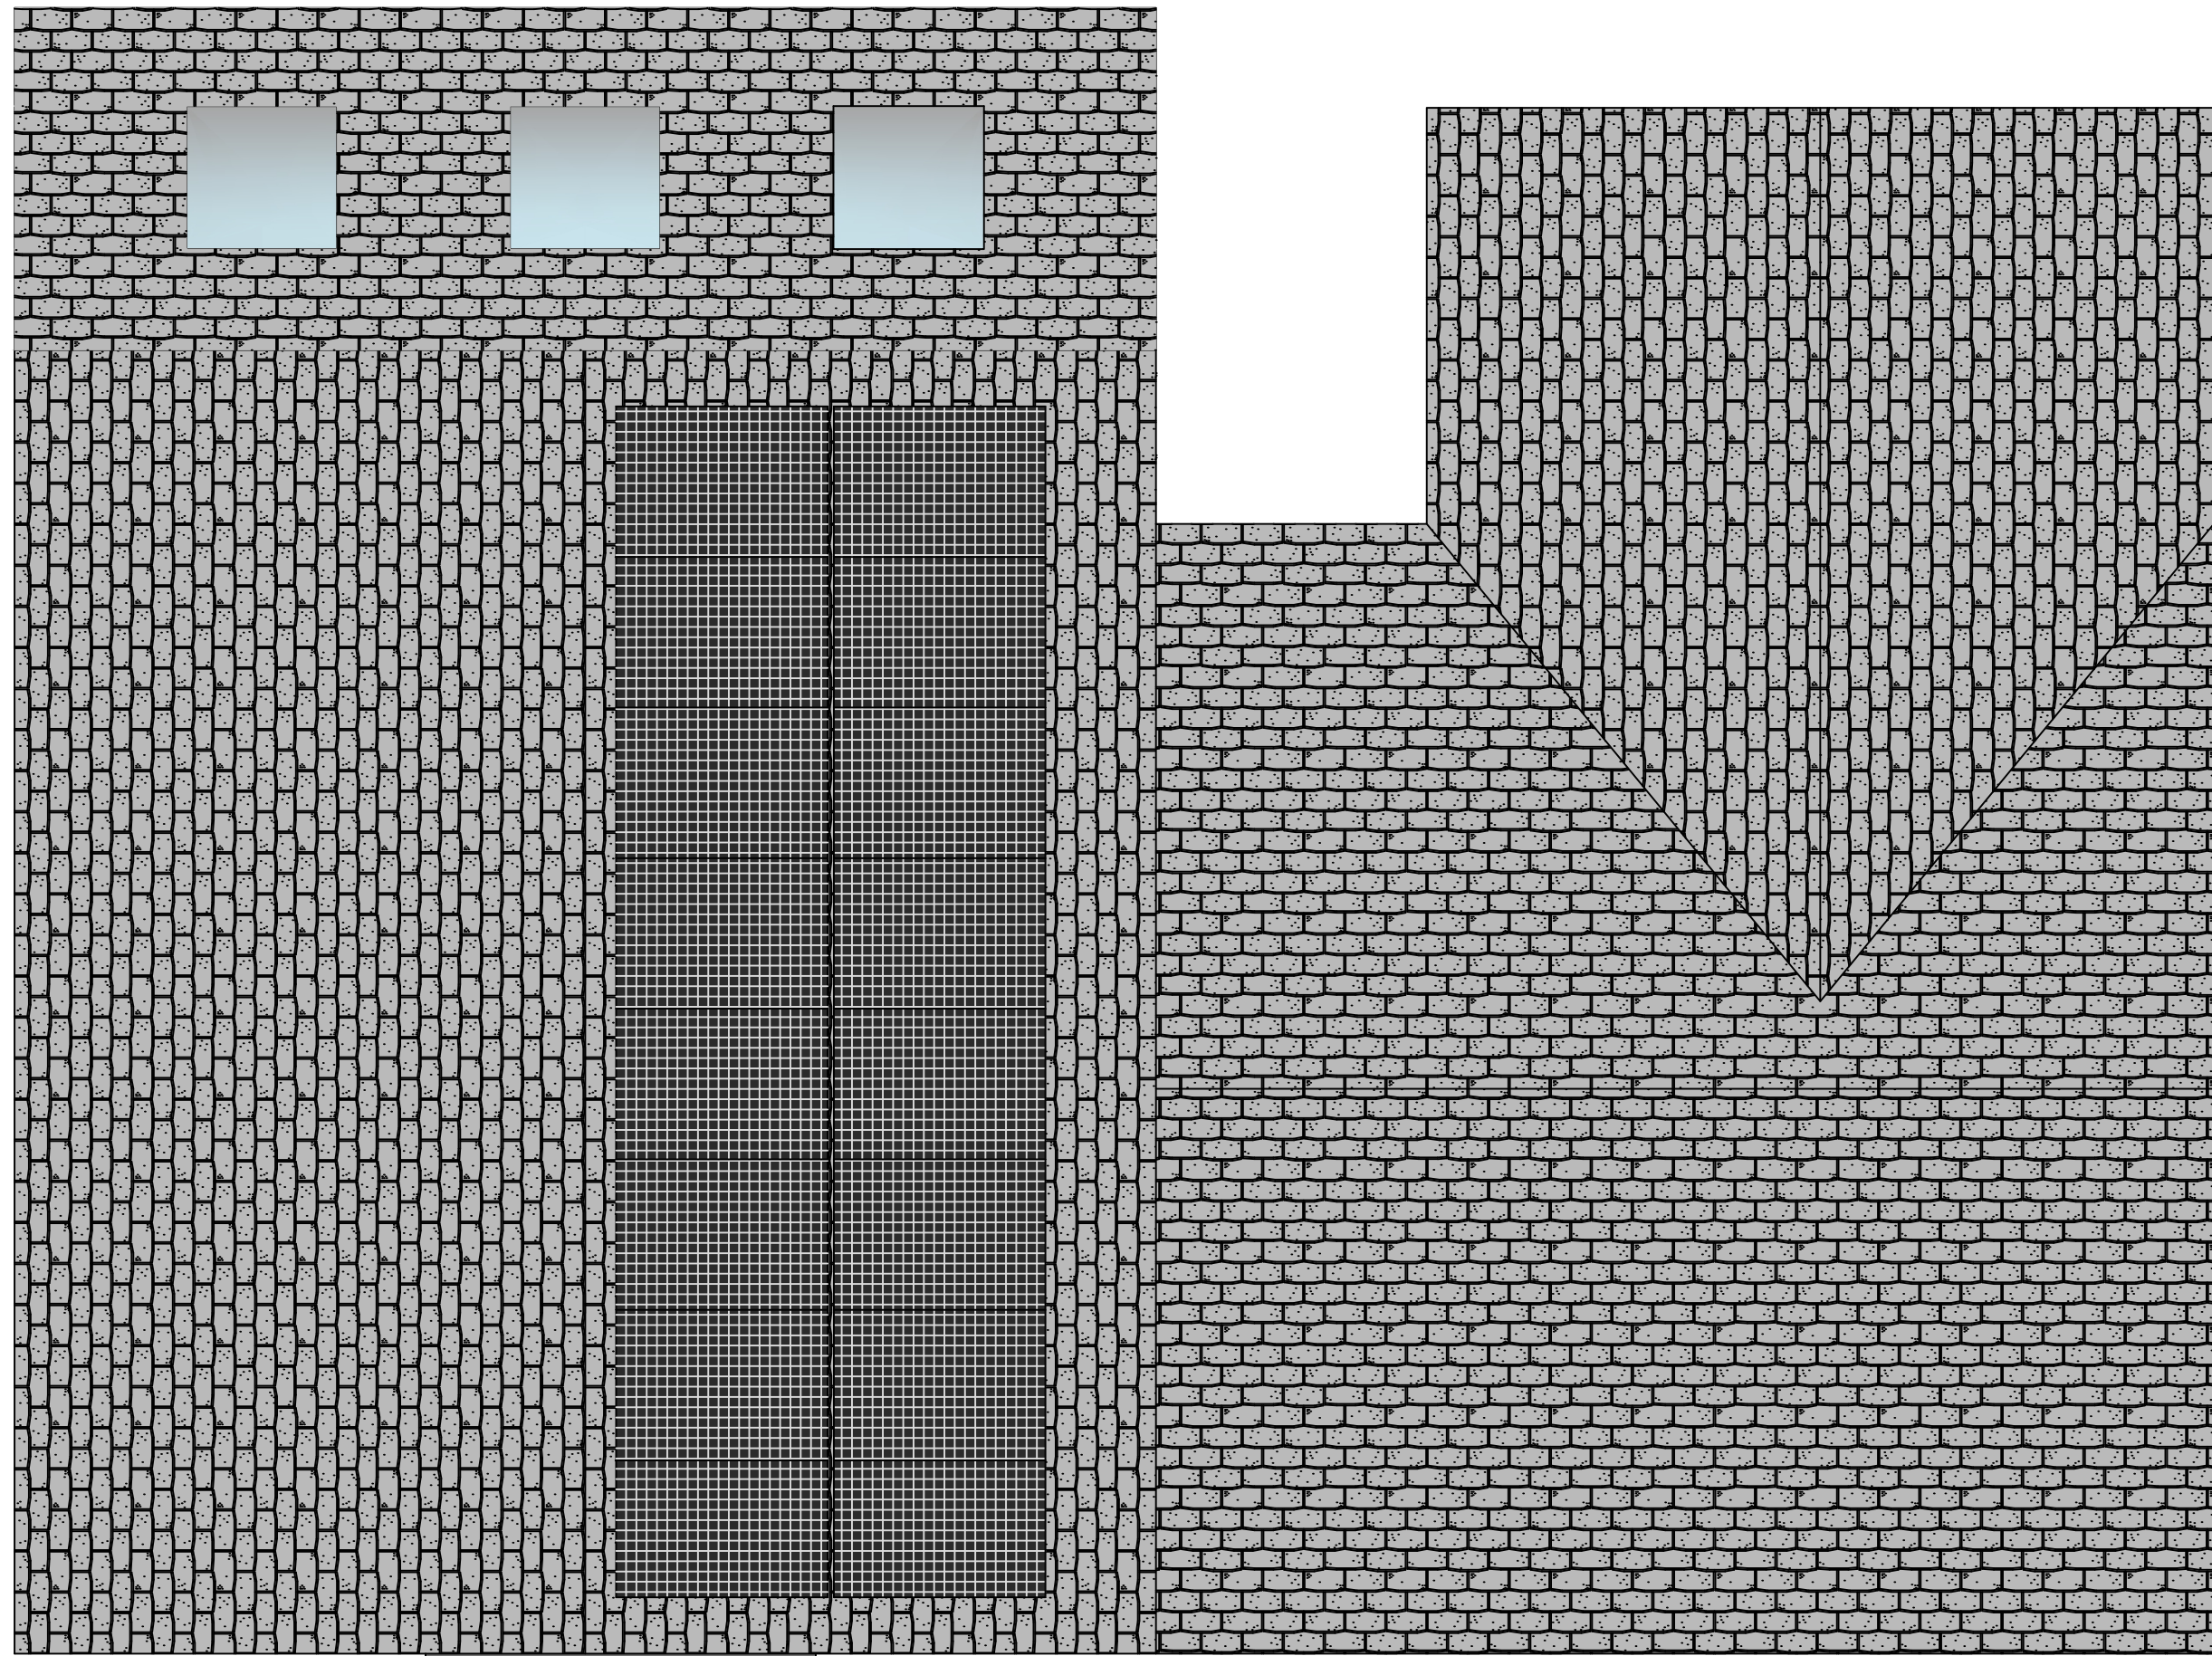

0m 1m 2m 3m 4m 5m
Proposed Roof Layout

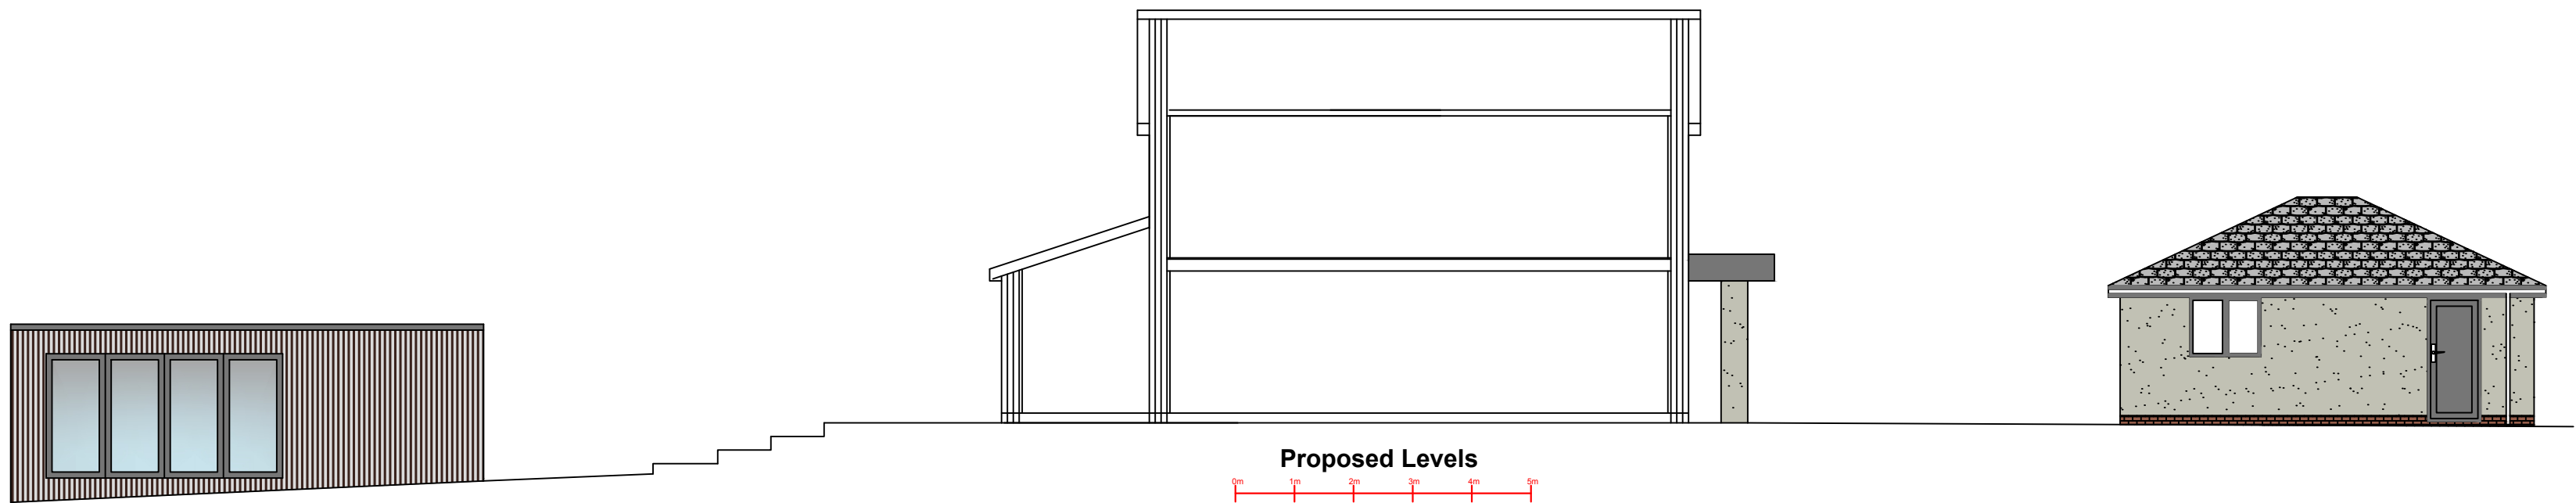

Proposed Levels



Existing Levels

Proposed alterations at :

**Avondale
Sawley Road
Grindleton
BB7 4QS**

CLIENT: Mr & Mrs Seed

DATE: July 2024

SCALE: 1:50 & 1:100

DWG No: Roof Layouts 5 of 6

L.A:

AMENDMENTS:

DATE:

ENTWISTLE DESIGN SERVICES

7 Edgefield
Astley Village
Chorley
PR7 1XH

Tel:01257 274976

E-Mail entwistledesign@aol.com