




3 Existing South East  
1:100

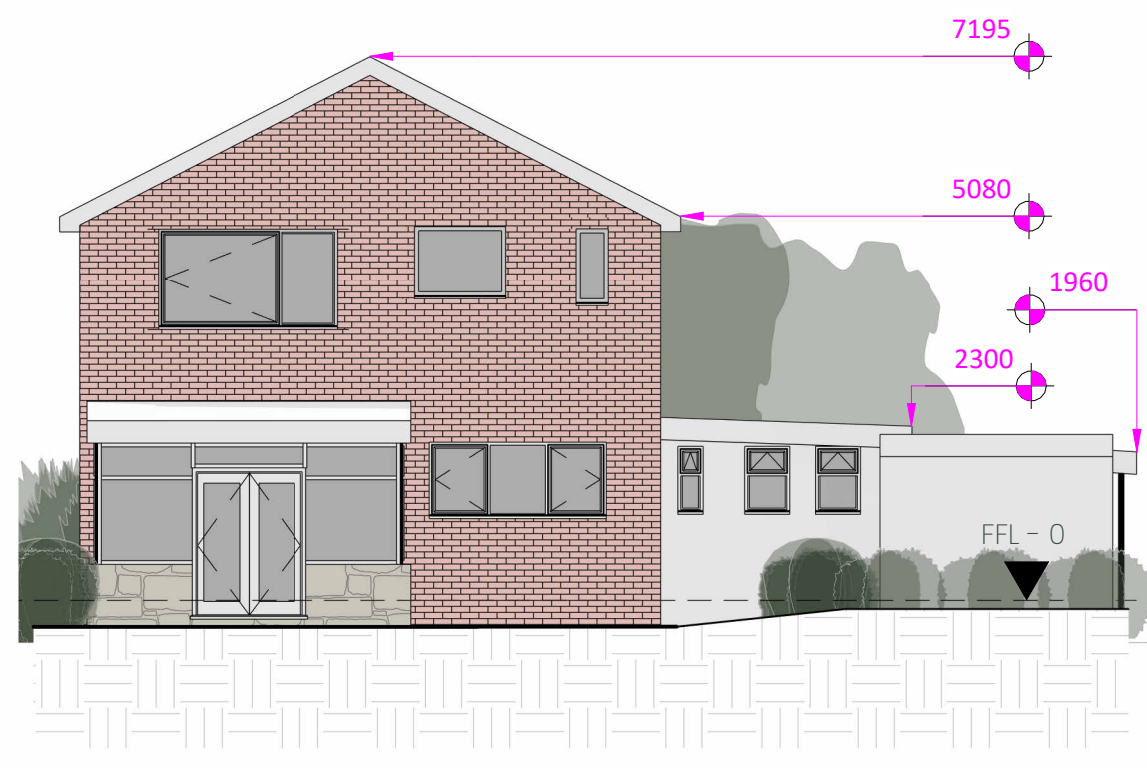


4 Existing North East  
1:100

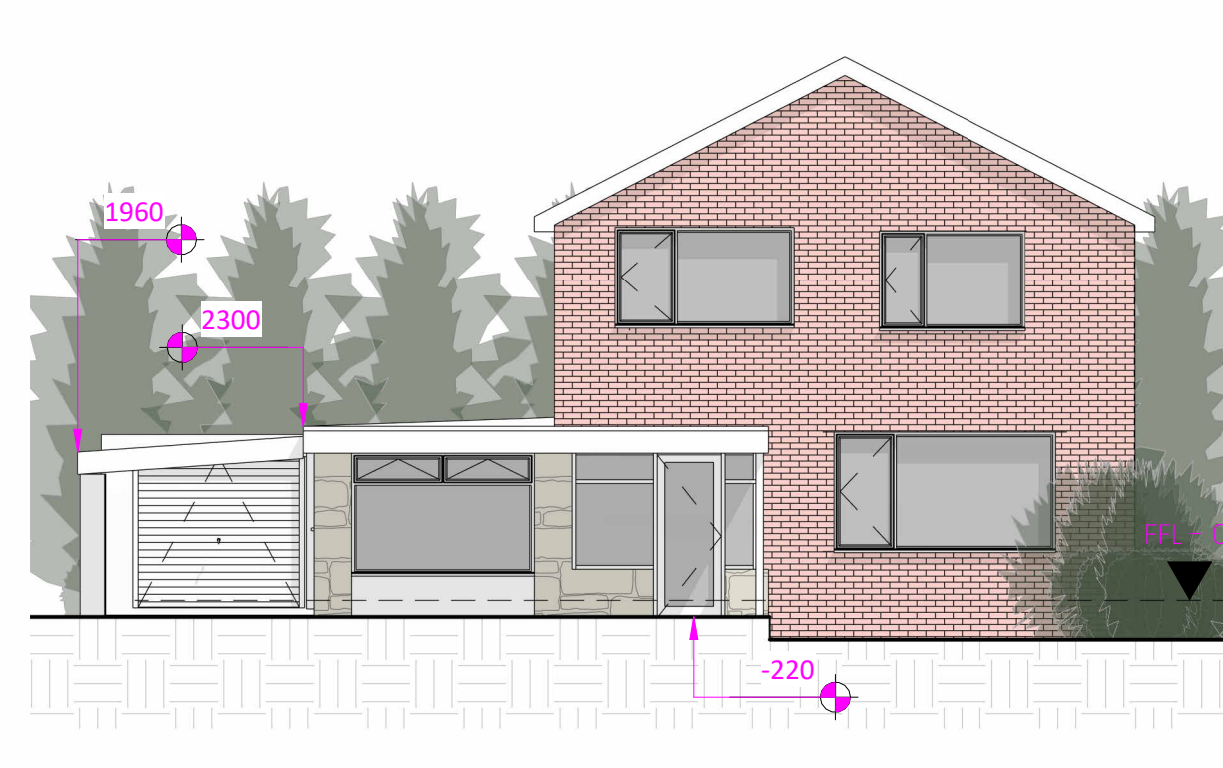


5 Existing South West  
1:100

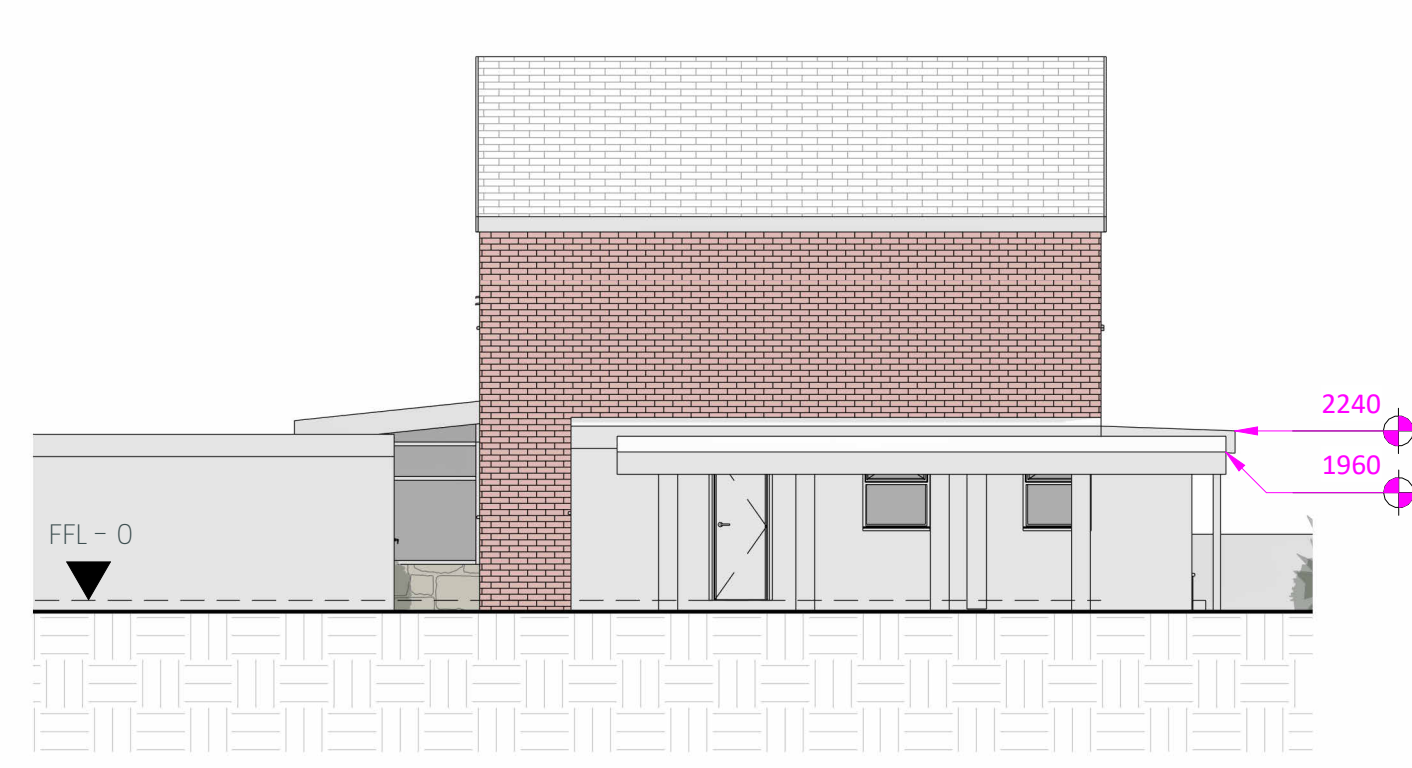

6 Existing North West  
1:100

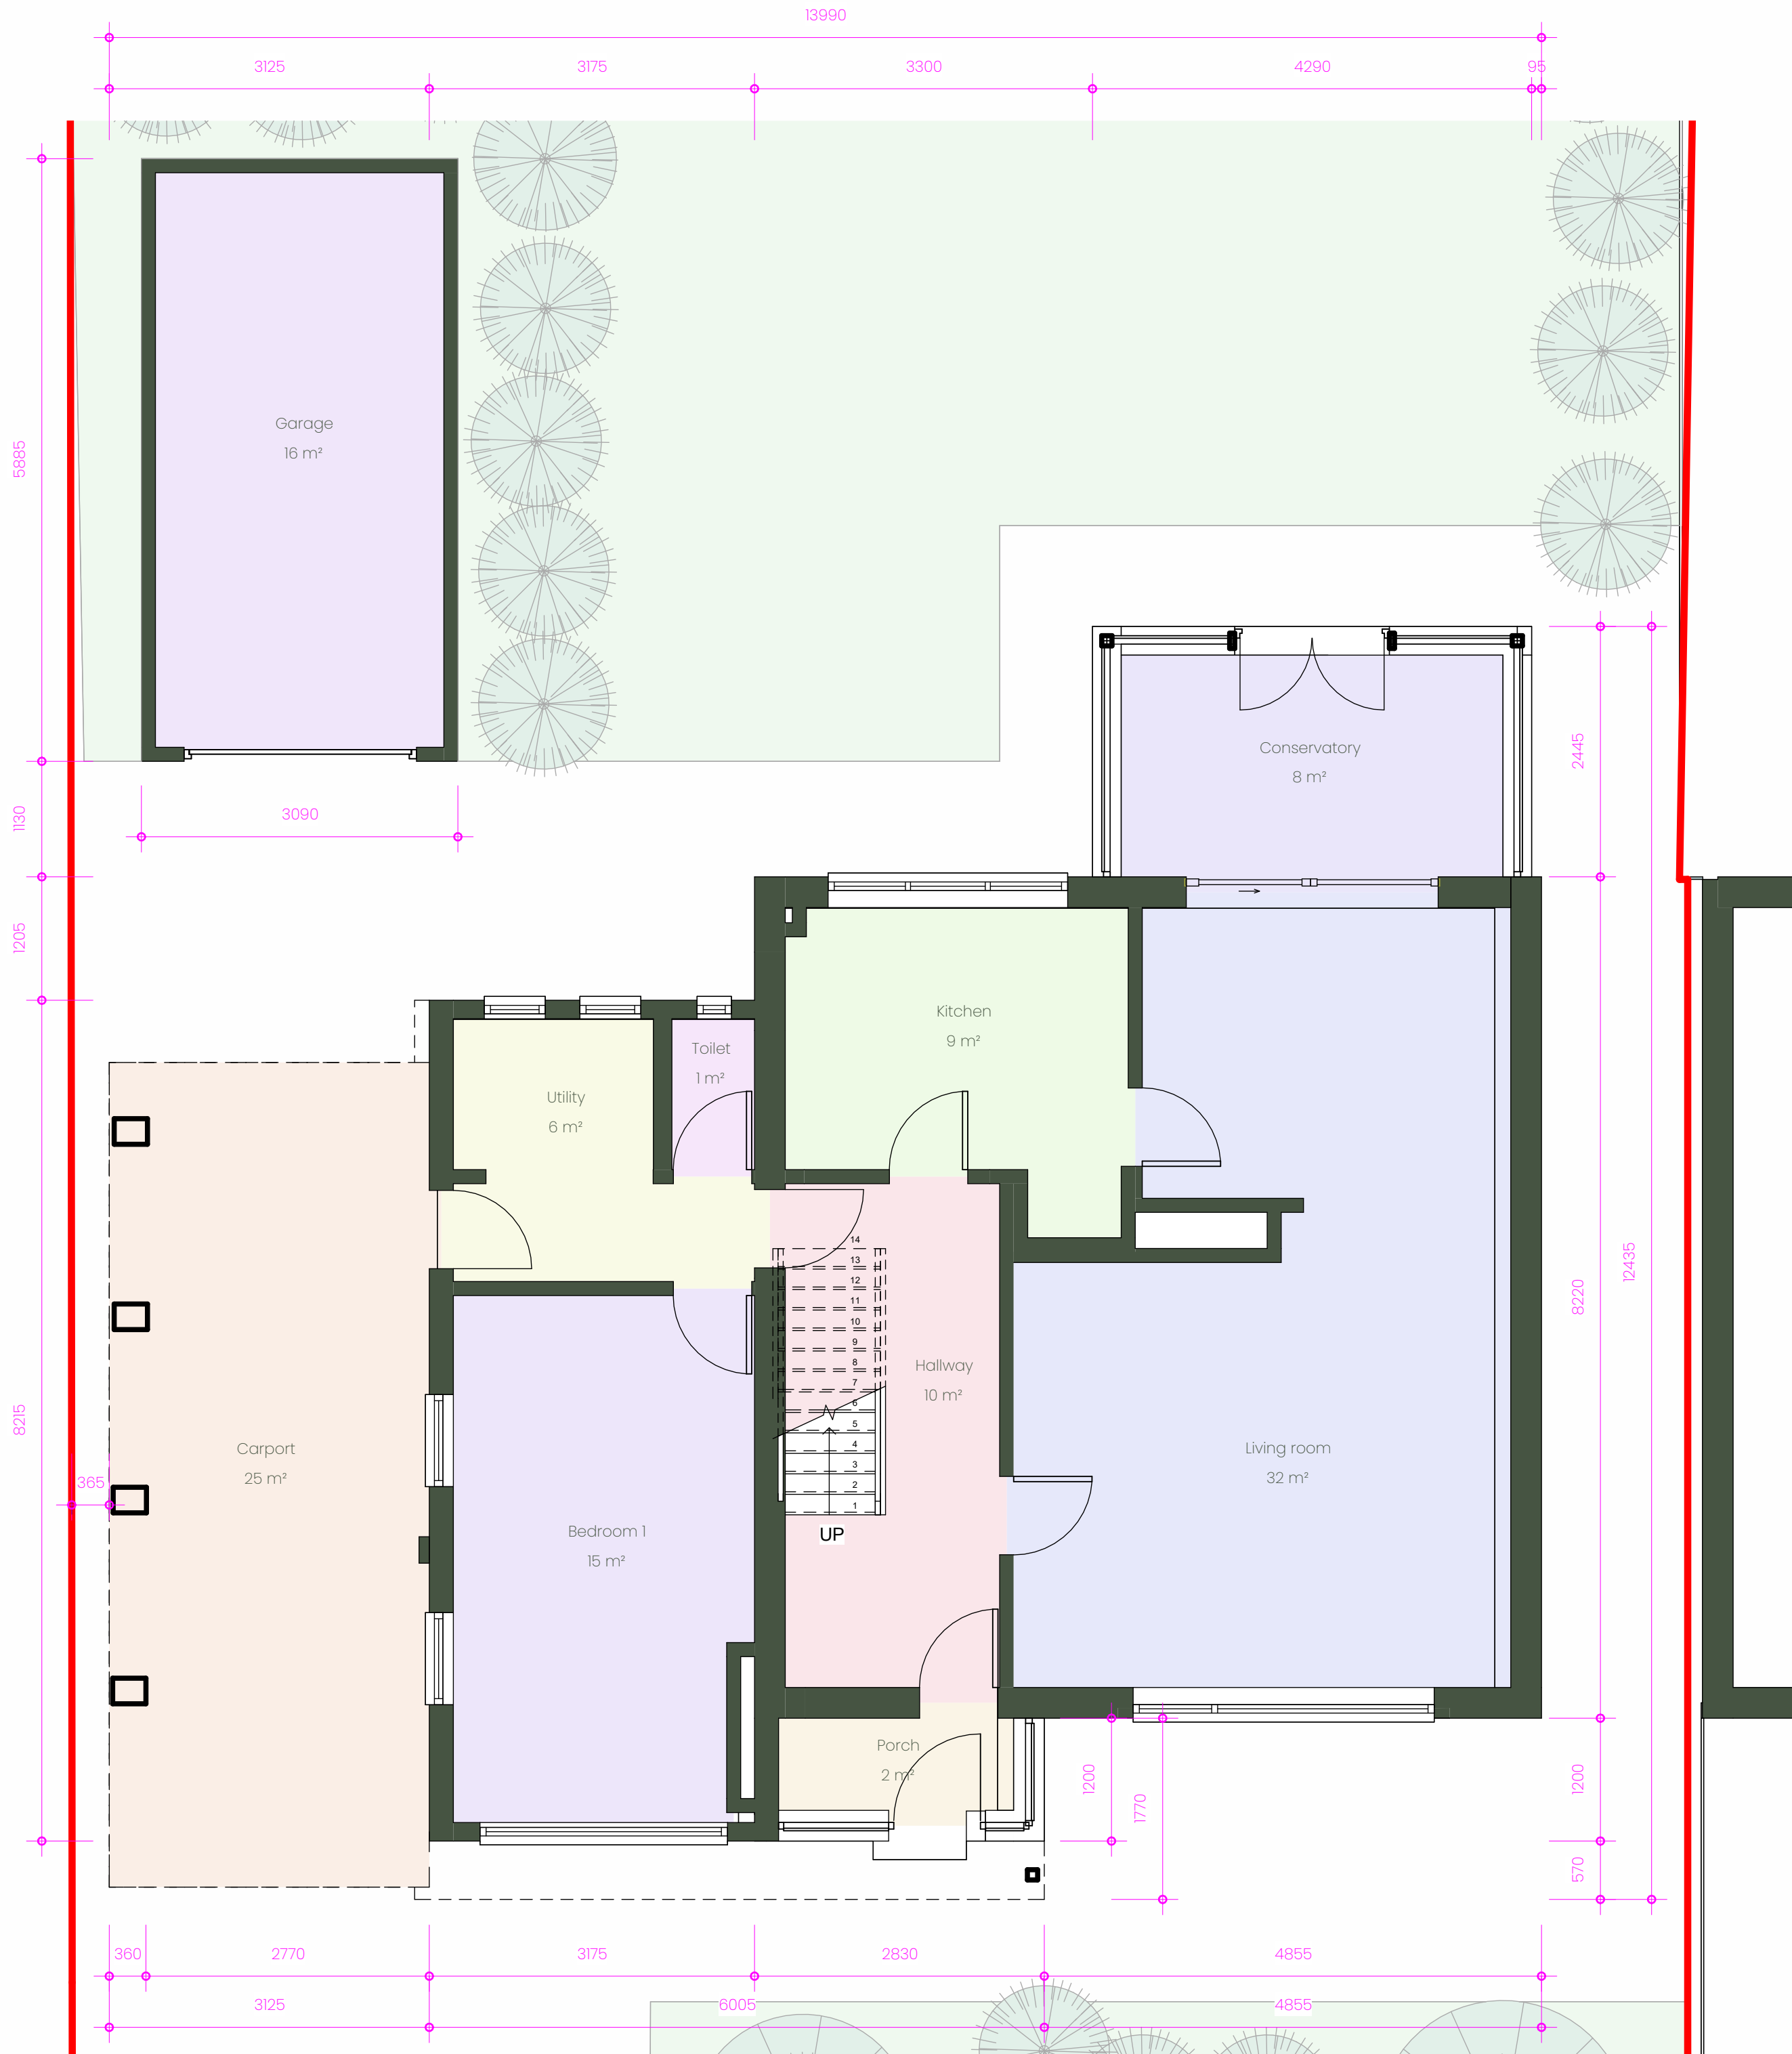

1 Existing Ground Floor  
1:50

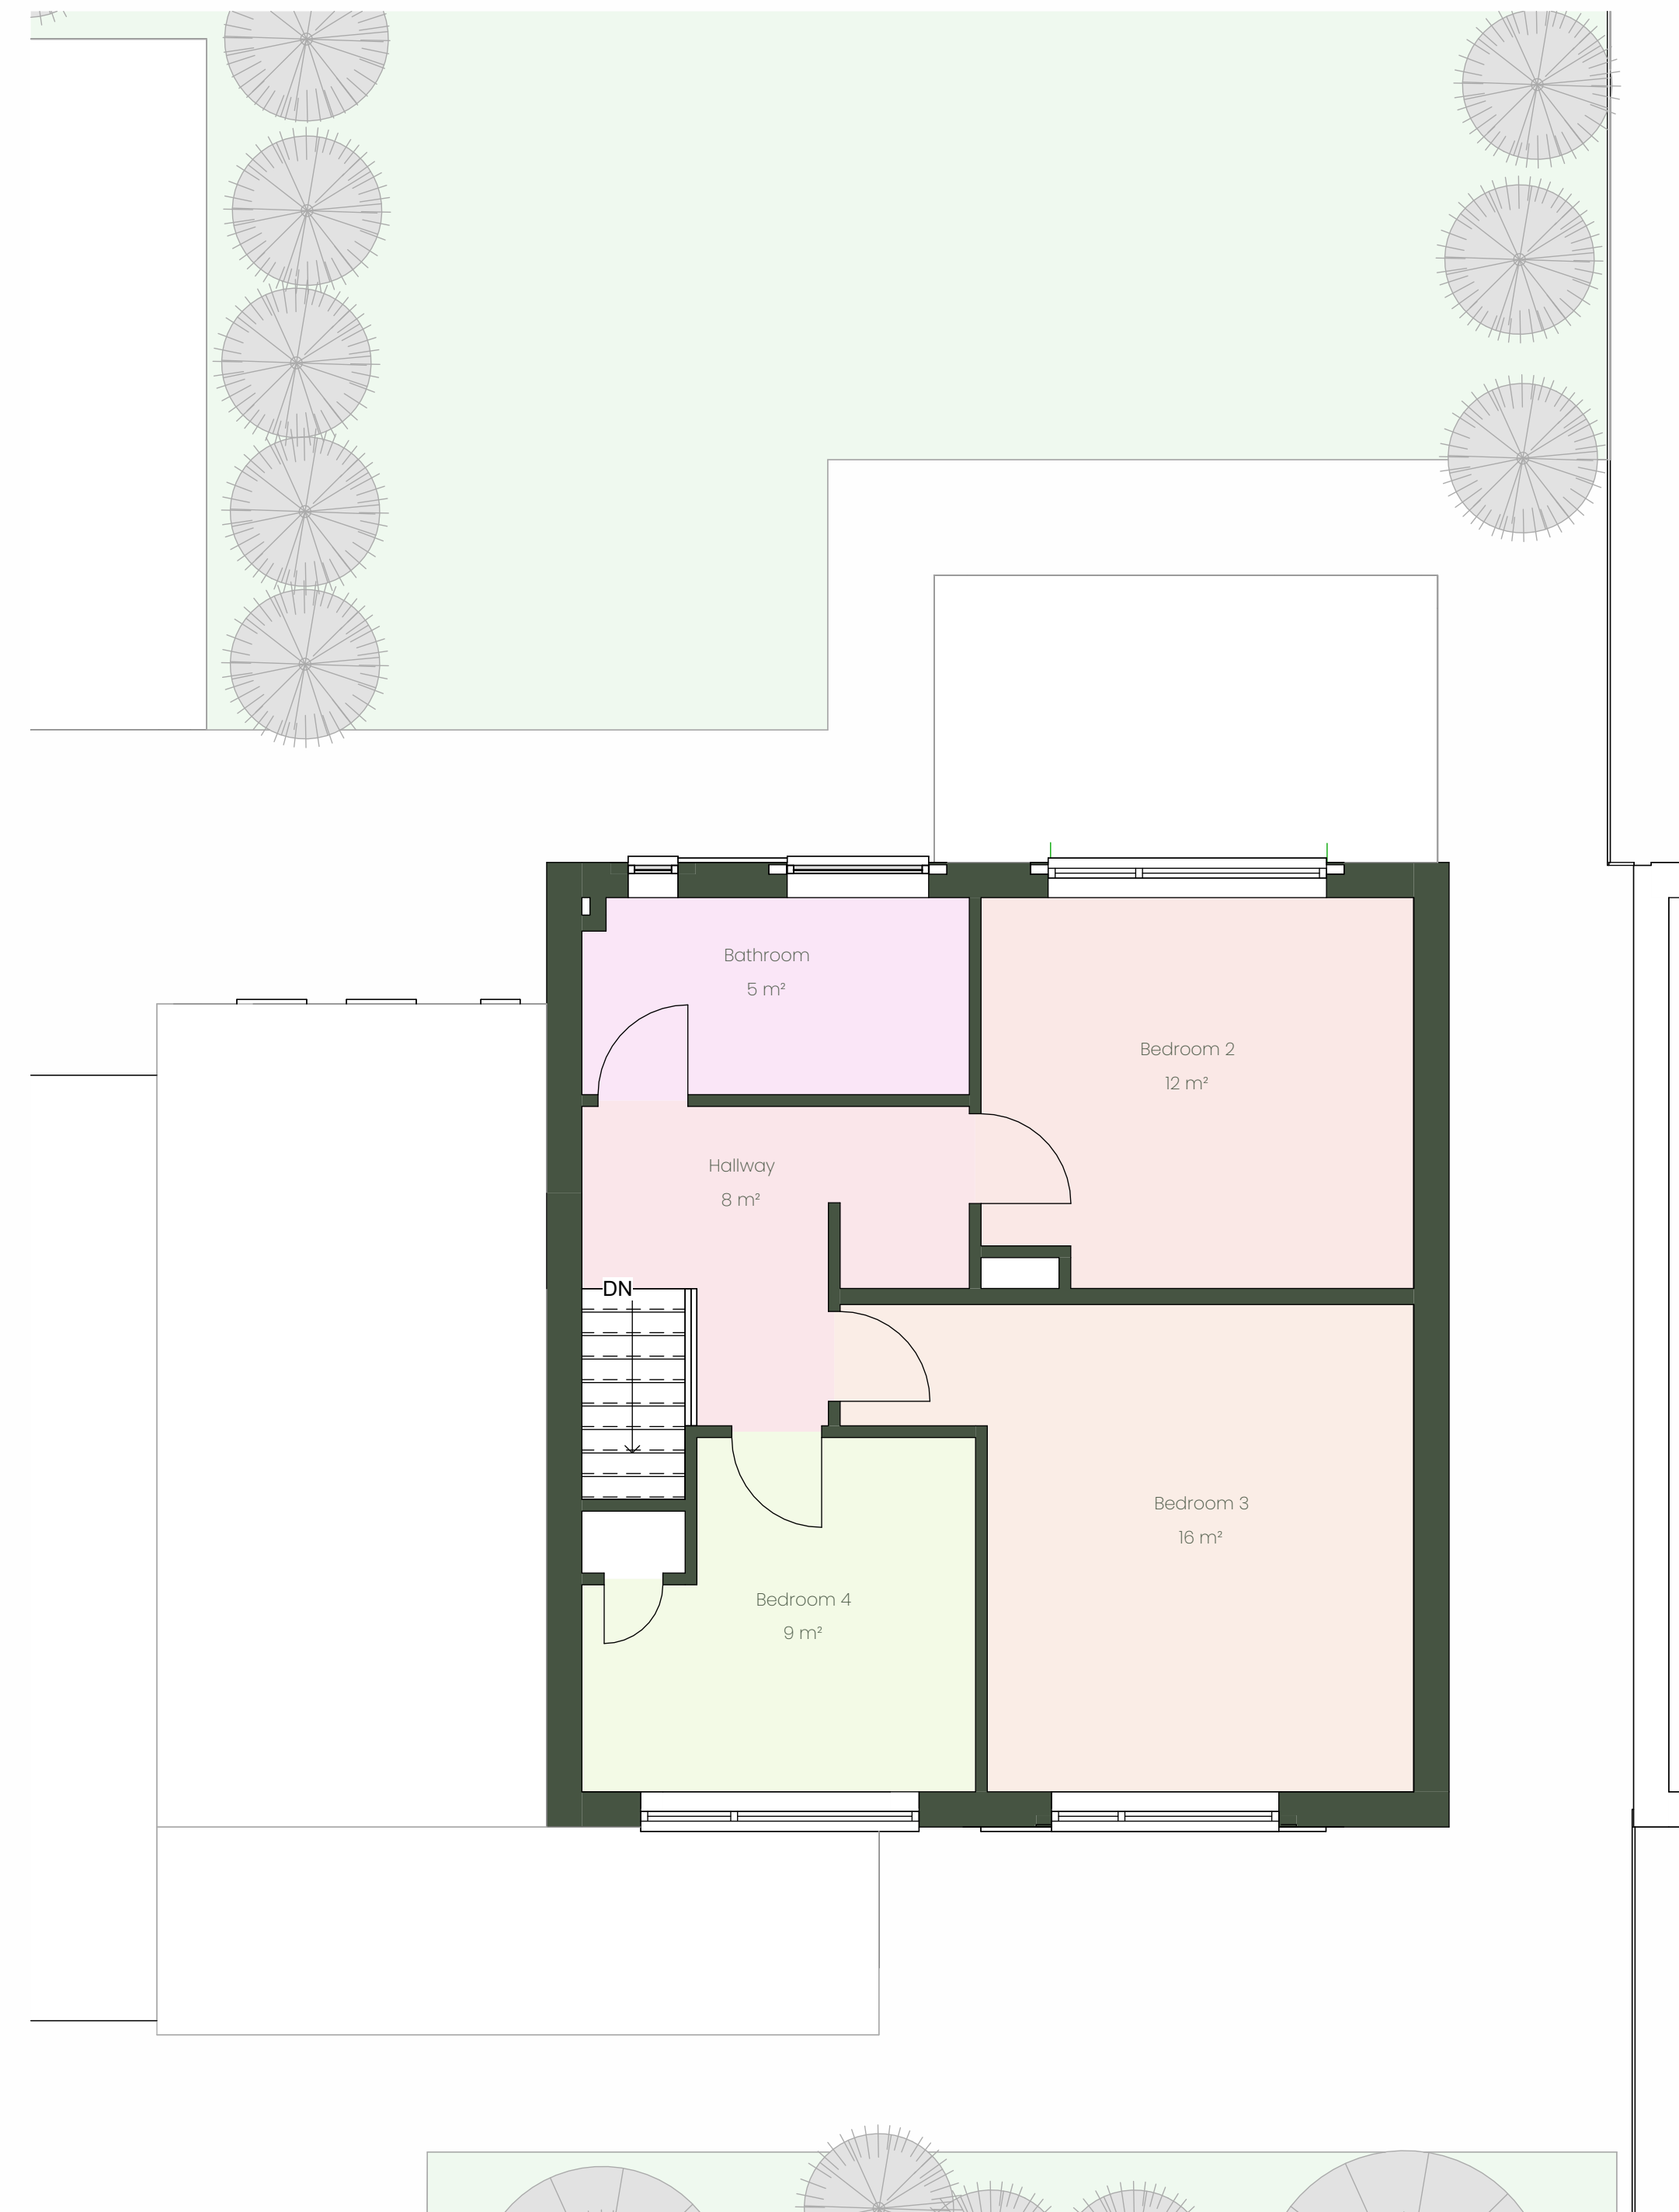

2 Existing First Floor  
1:50

