



1 Proposed Site Plan
1:200

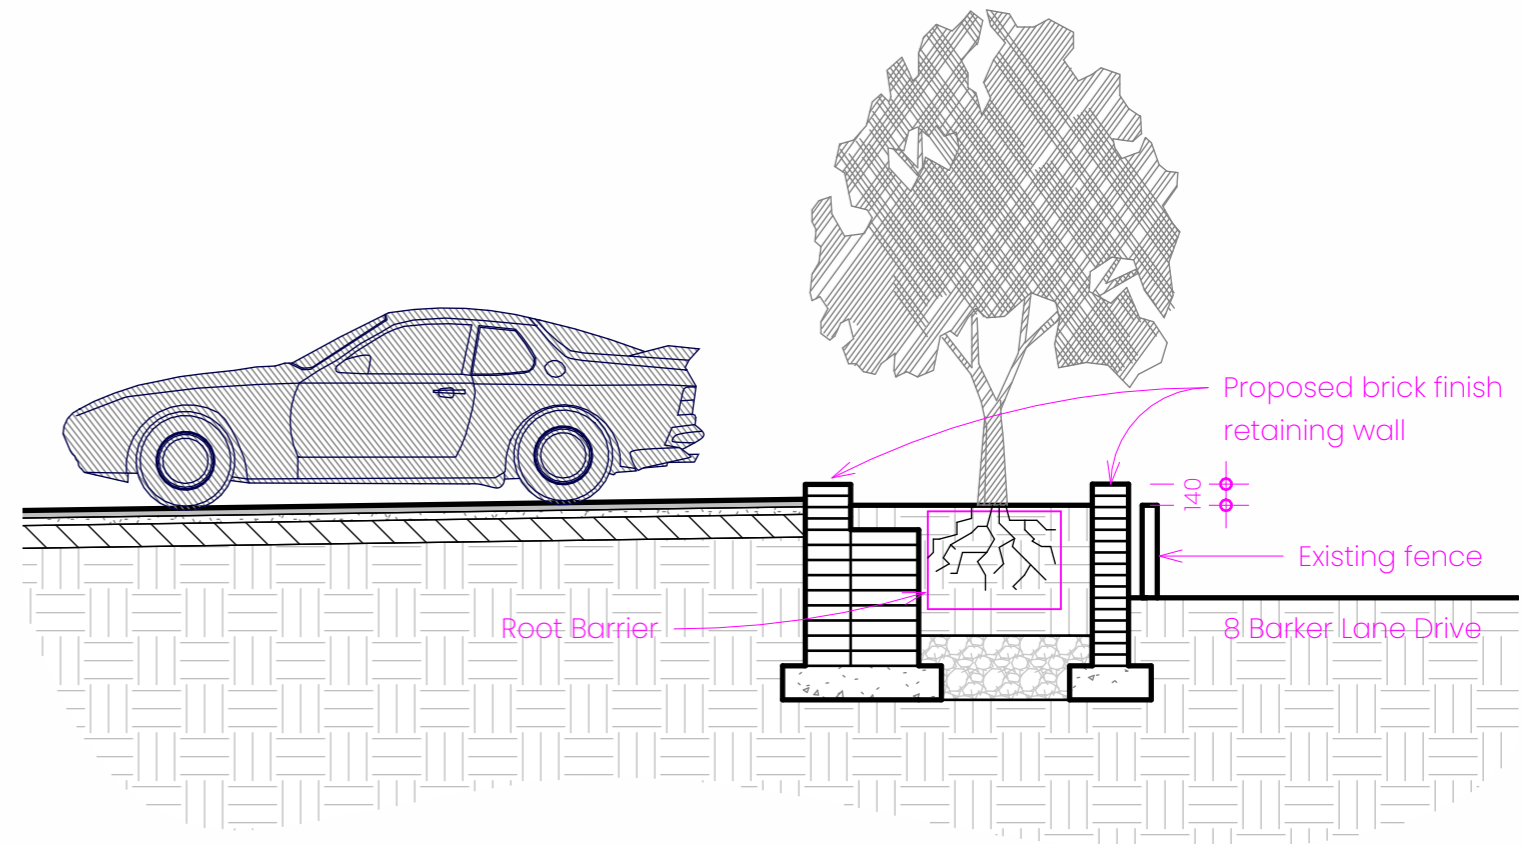

2 Section 1
1:50

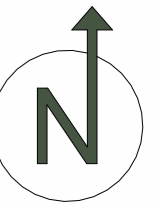

rev.	remark	date