

Sales Name

Oxford

This drawing is part of the reservation process and should be read in conjunction with all other reservation documents. The information shown is the standard Brick or Render elevations and plans for an "AS" (as drawn in the construction pack) version only. For an "OPP" (as handed / mirrored version) to that shown in the construction pack description or / and alternative elevations please talk to a Sales representative. This drawing is subject to copyright law. Do Not Scale Off This Drawing.

Floor Area

1318 ft²

122.43 m²

House Reference Code

EF_OXFO_DM.2.0

Release Date


Mar 2018

REDROW

Group Design & Technical Department.
Redrow Group Services, Redrow House
Flintshire, CH5 3RX Tel: 01244 520044

Contractor to:

1. Remove existing radiator and form a new opening with door
2. Form new window in existing wall
3. Construct timber stud wall with plasterboard and insulation infill to Building reg requirements

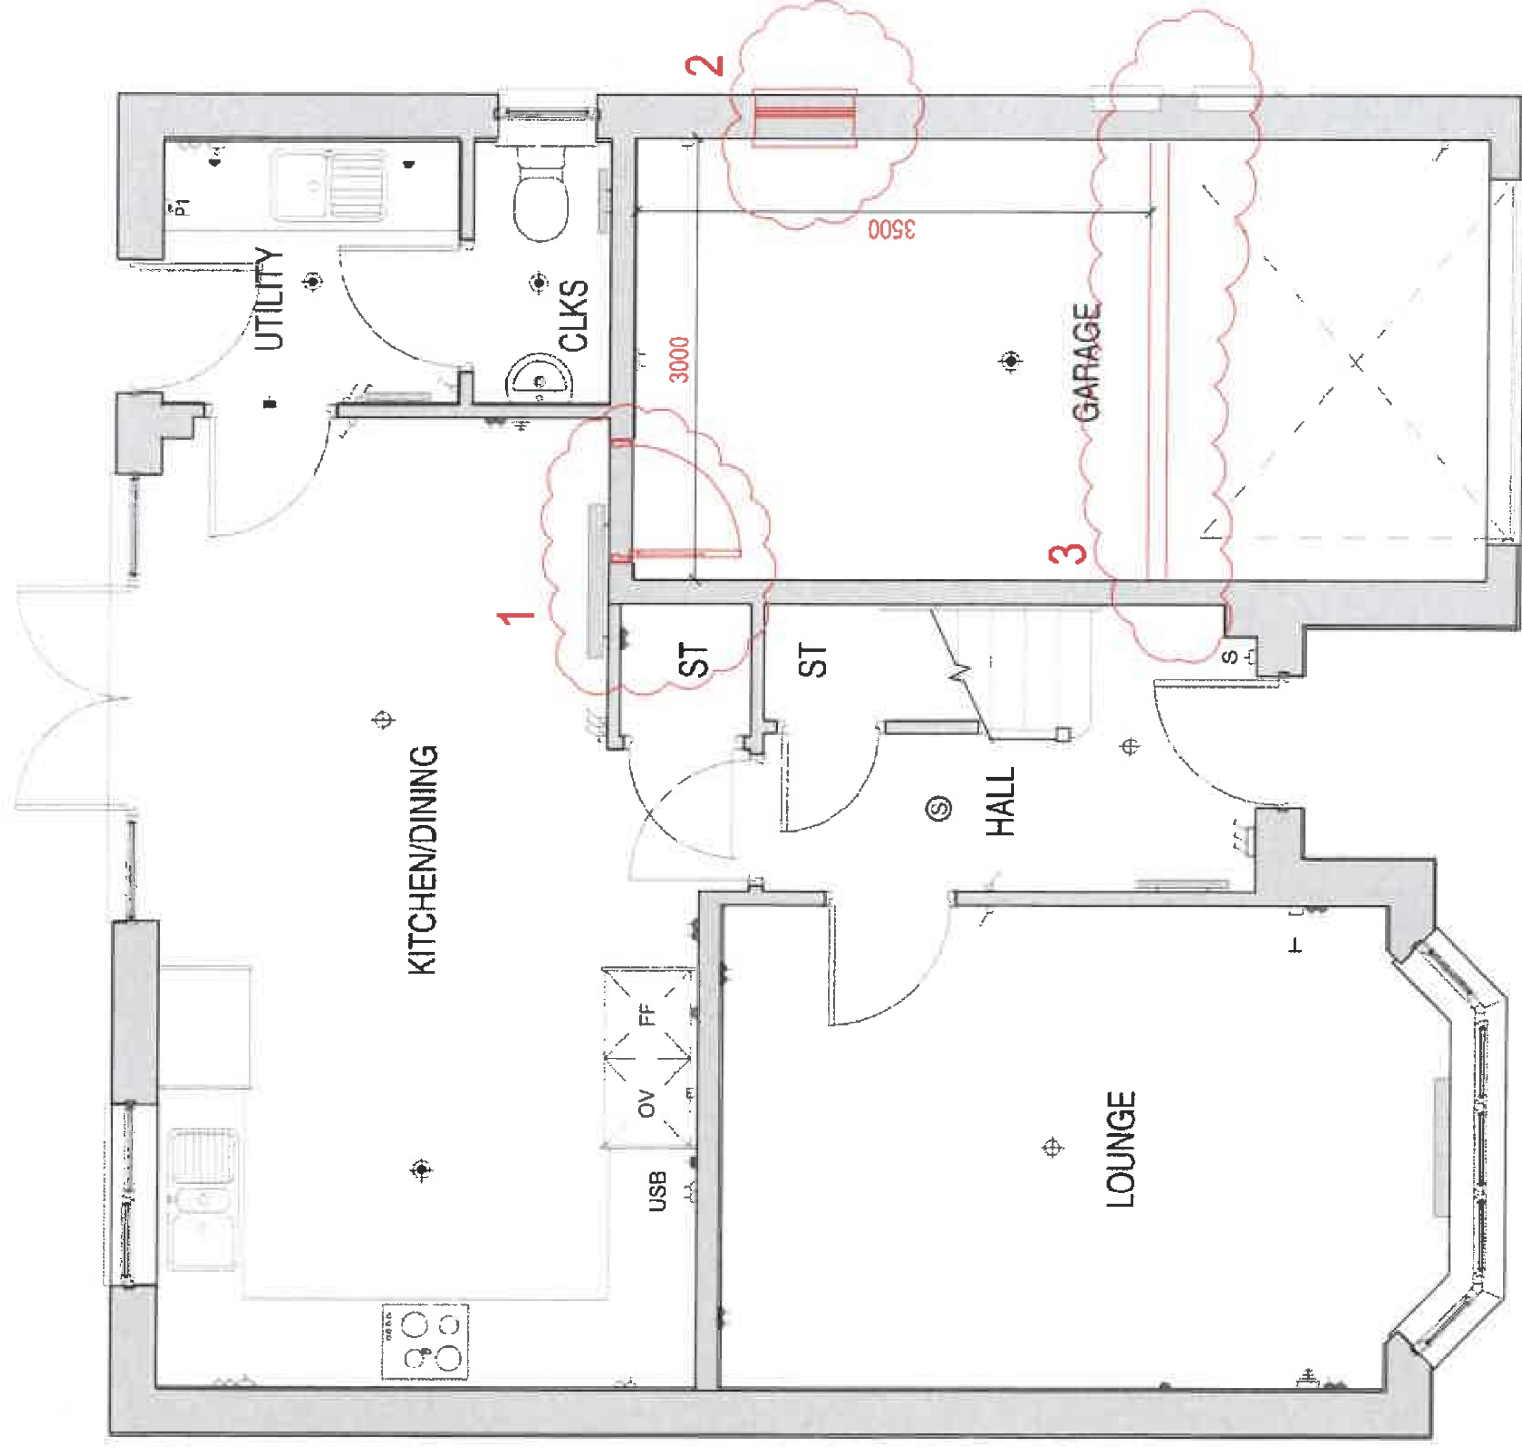

Electrical Devices
Smoke Detector
Fridge Freezer
Oven
Batten Light
Pendant Light
Radiator
Cooker Connection Unit
Fused Outlet - Boiler/Immersion
Isolation Switch
Socket - Unswitched - Low Level
TV Point
Data/Satellite/TV Point
Socket - Double - Low Level
Socket - Double - High Level
Telephone Point
USB
Socket - Double - High Level with USB
P1
Zone 1 Programmable Thermostat
Bank of Switches
Light Switch
Light Switch
Light Switch
S
Thermostat

GROUND FLOOR PLAN (PROPOSED)

320240194P