
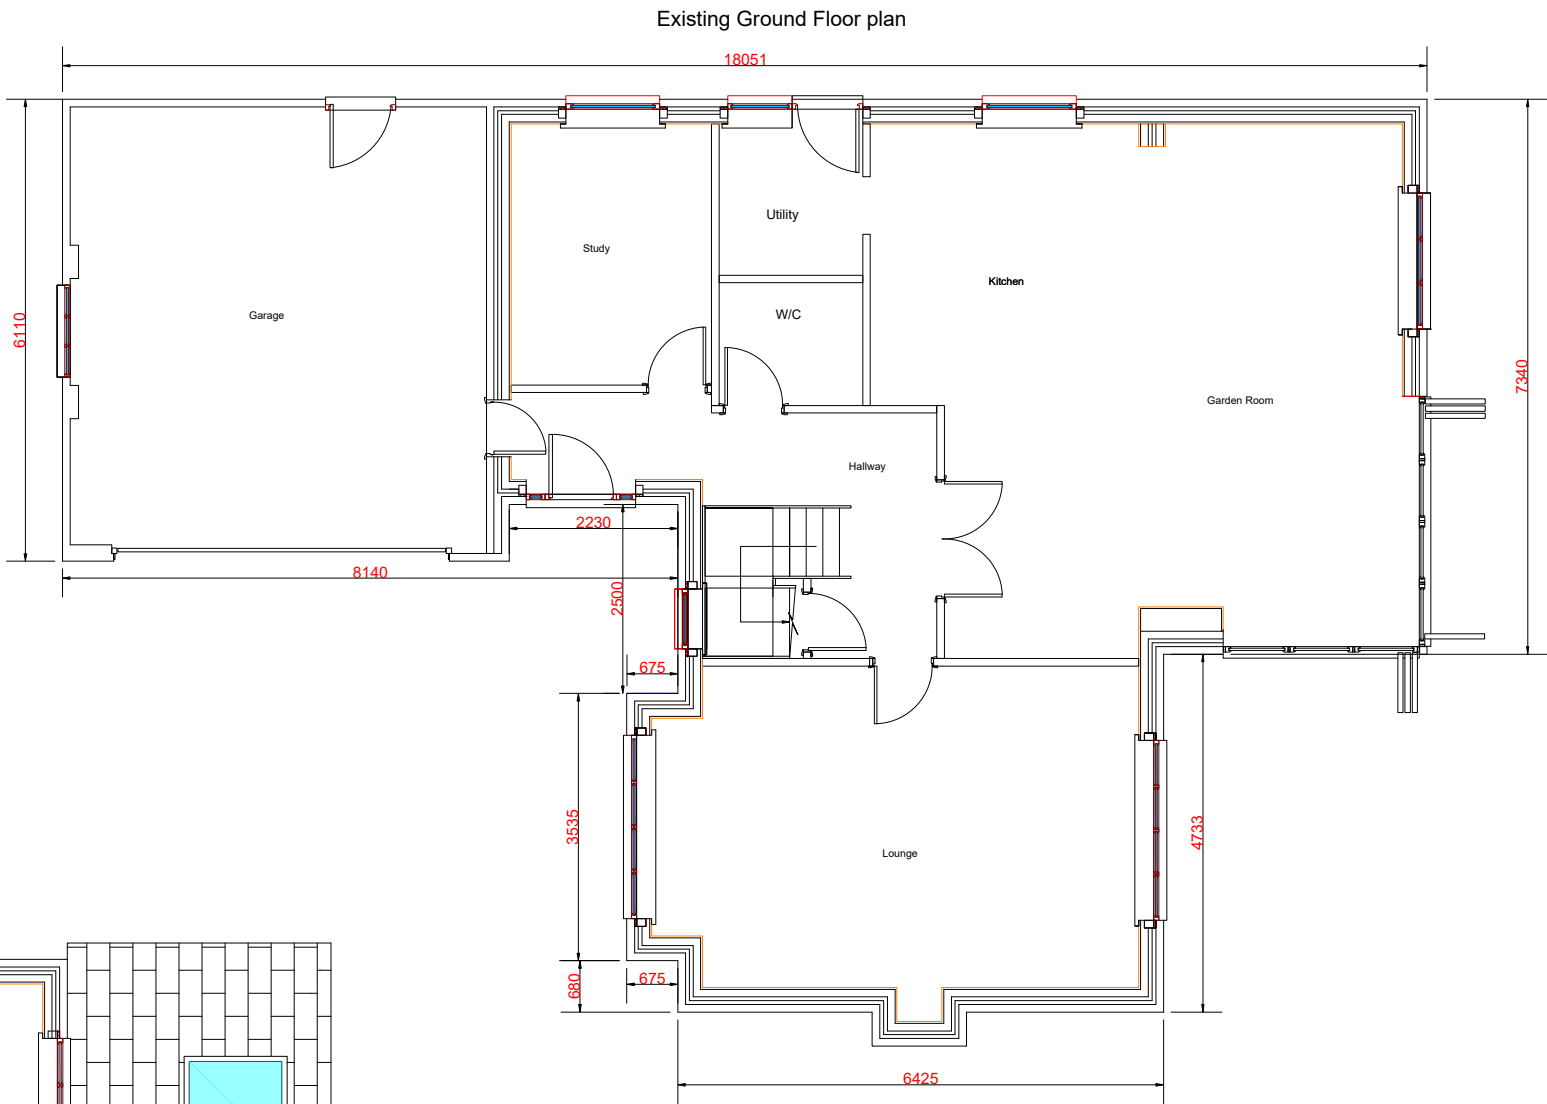


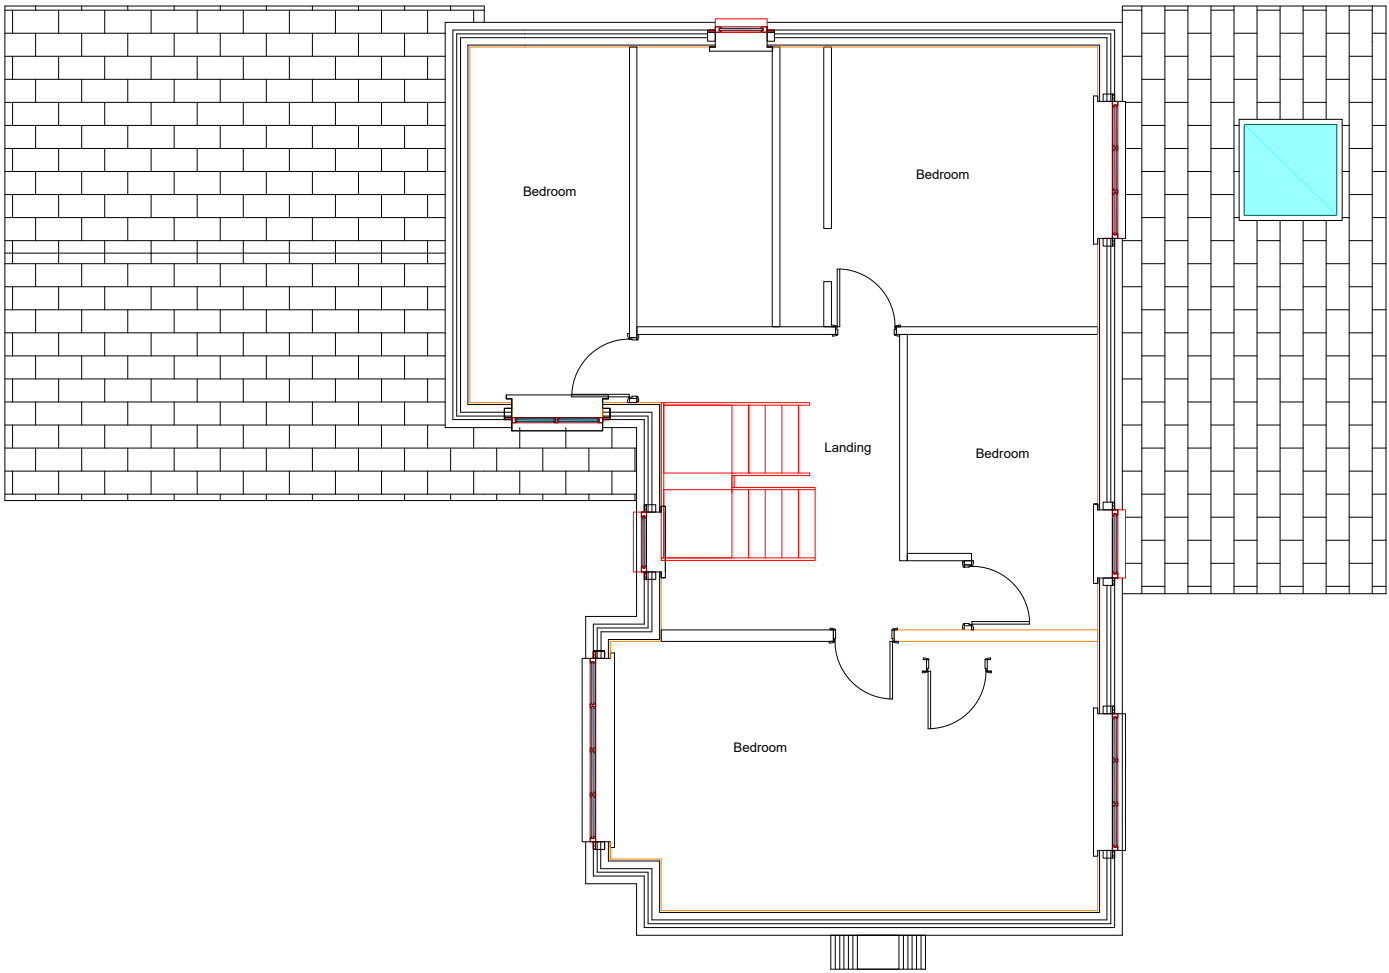

Revision A:
Added rooflight over existing Garden Room
30th March 2025

David Fisher

Construction Consultant

Chapels
No.16 The Drive, Brockhall Village,
Old Langho, Blackburn, BB6 8BJ
Tel: 01254 245366
Mob: 07808 453002
email: davidfisher1962@gmail.com

Project Title:

Erection of
New Bedroom
above existing Garage at 14 The Drive
Brockhall Village, Old Langho.

Date: 30th March 2025	Drawn By: David Fisher	Scale: A3 @ 1:100
--------------------------	---------------------------	----------------------

Drawing Title:
Existing
Ground & First Floor
Plans

Drawing No. 0112 - 01 GA	Revision Ref A
------------------------------------	--------------------------