

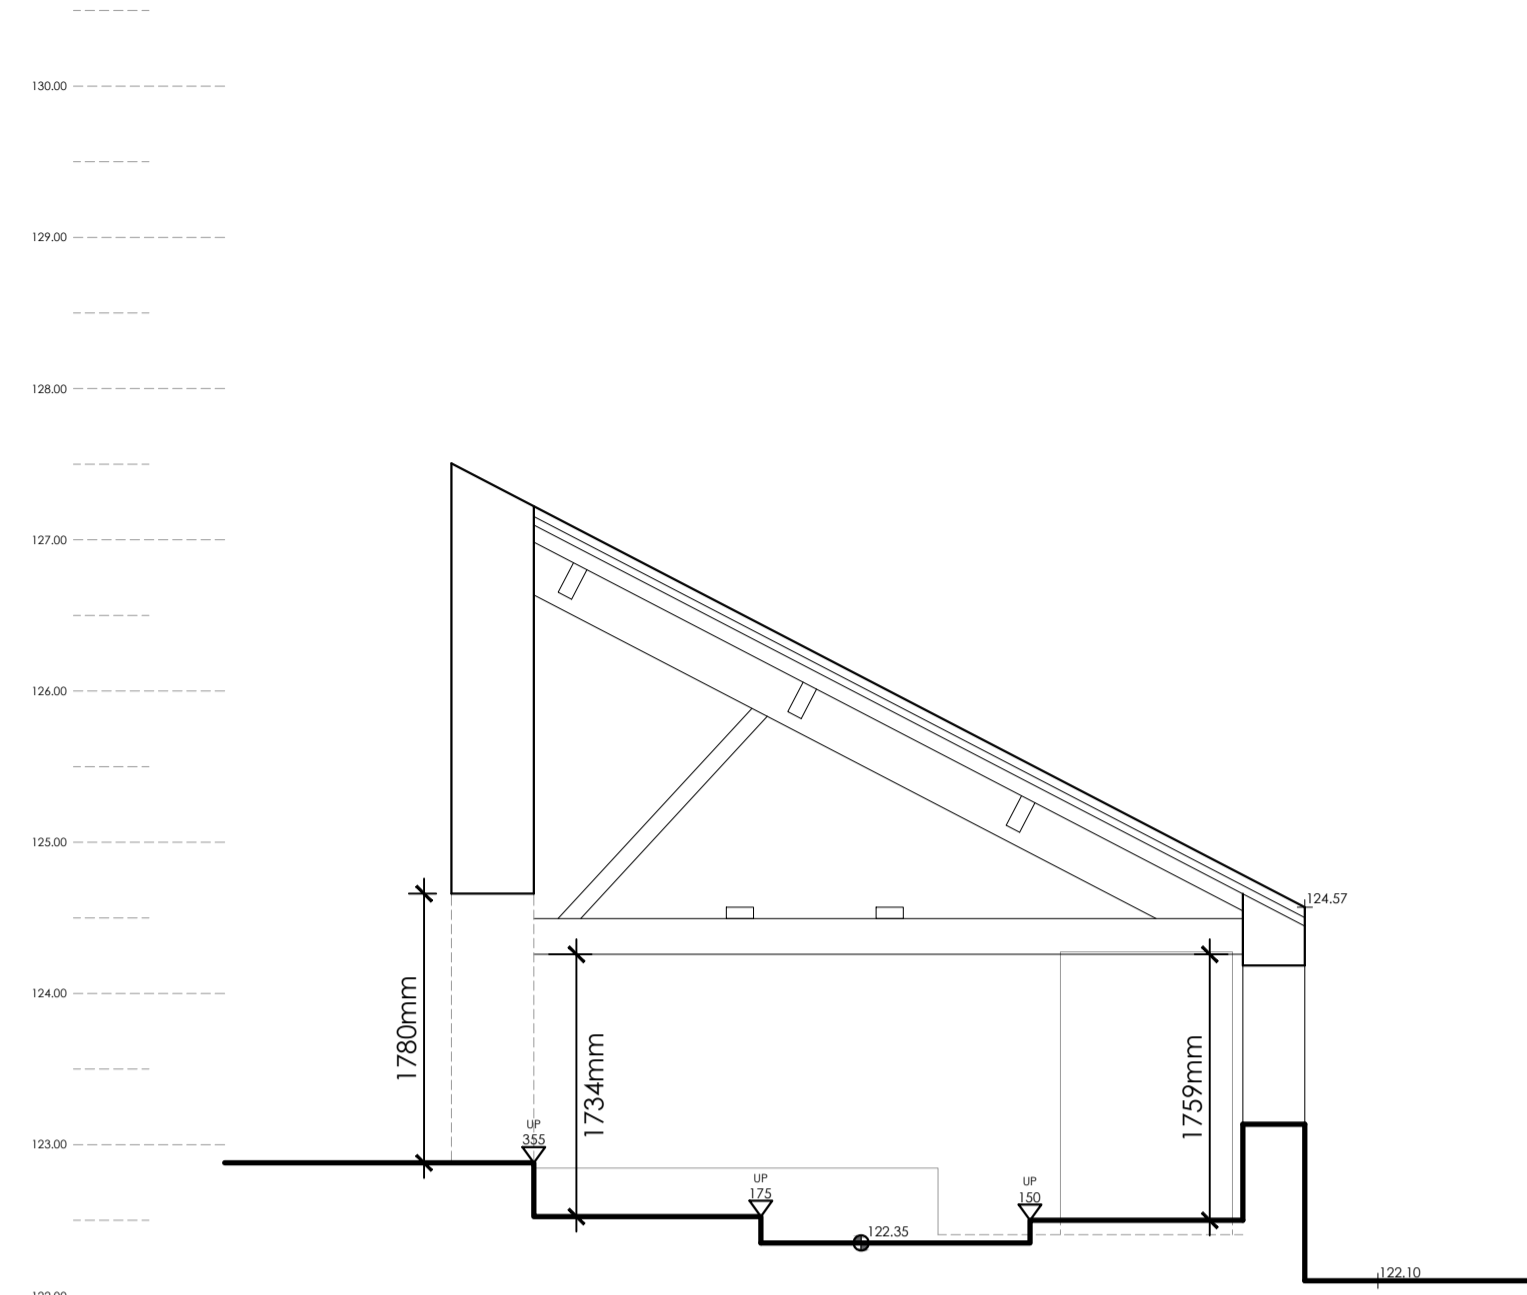


This drawing is to be read in conjunction with all relevant Architect, consultants' and specialist drawings and specifications. The Architect is to be notified of any discrepancies before proceeding. Do not scale from this drawing. All dimensions and levels are to be checked on site. This drawing is subject to copyright. All work carried out before Planning and Building Permission has been granted is at the contractor's risk.


1:50 SCALE 0 1 2 3m

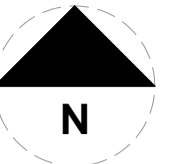


EXISTING SECTION C:C
Scale 1:50

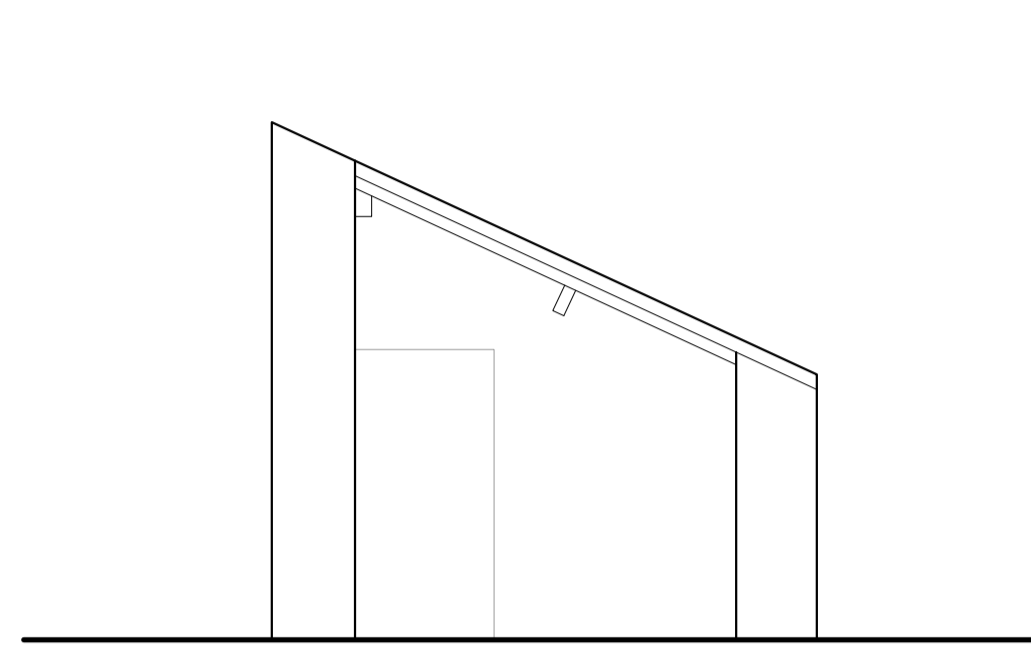


EXISTING SECTION E:E
Scale 1:50

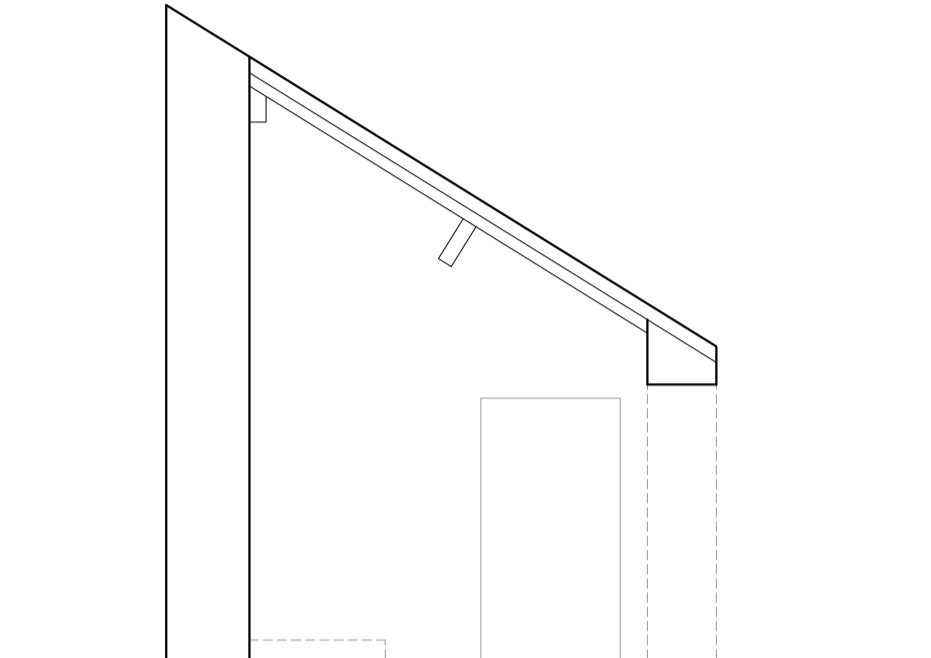


EXISTING SECTION F:F
Scale 1:50

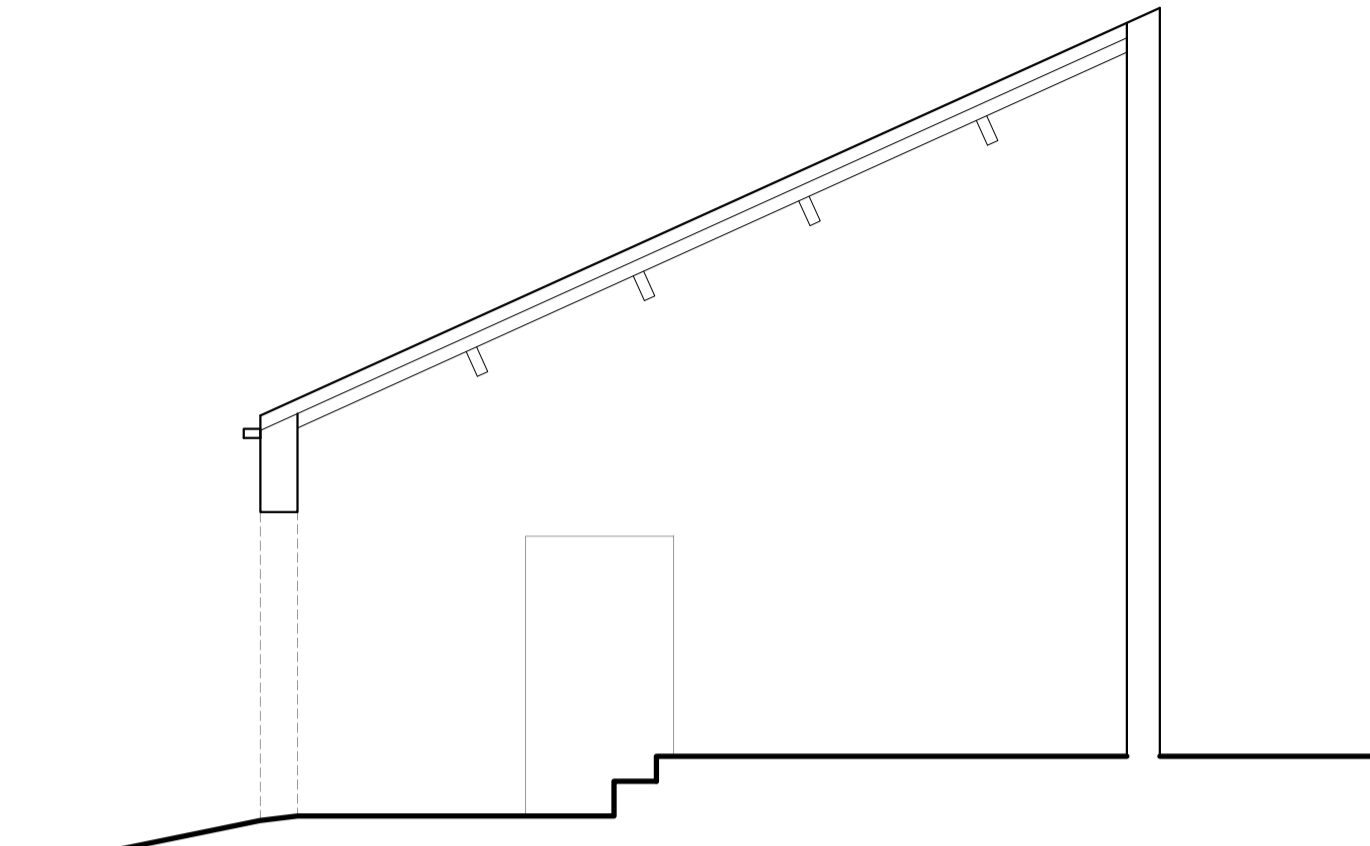


EXISTING SECTION G:G
Scale 1:50

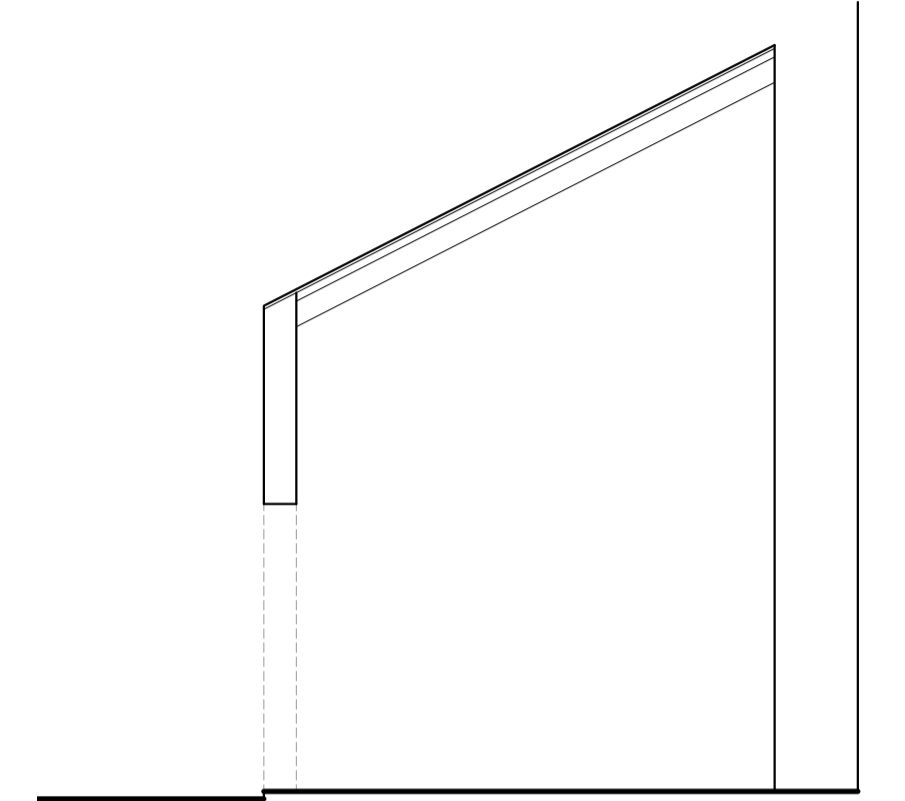

EXISTING SECTION D:D
Scale 1:50

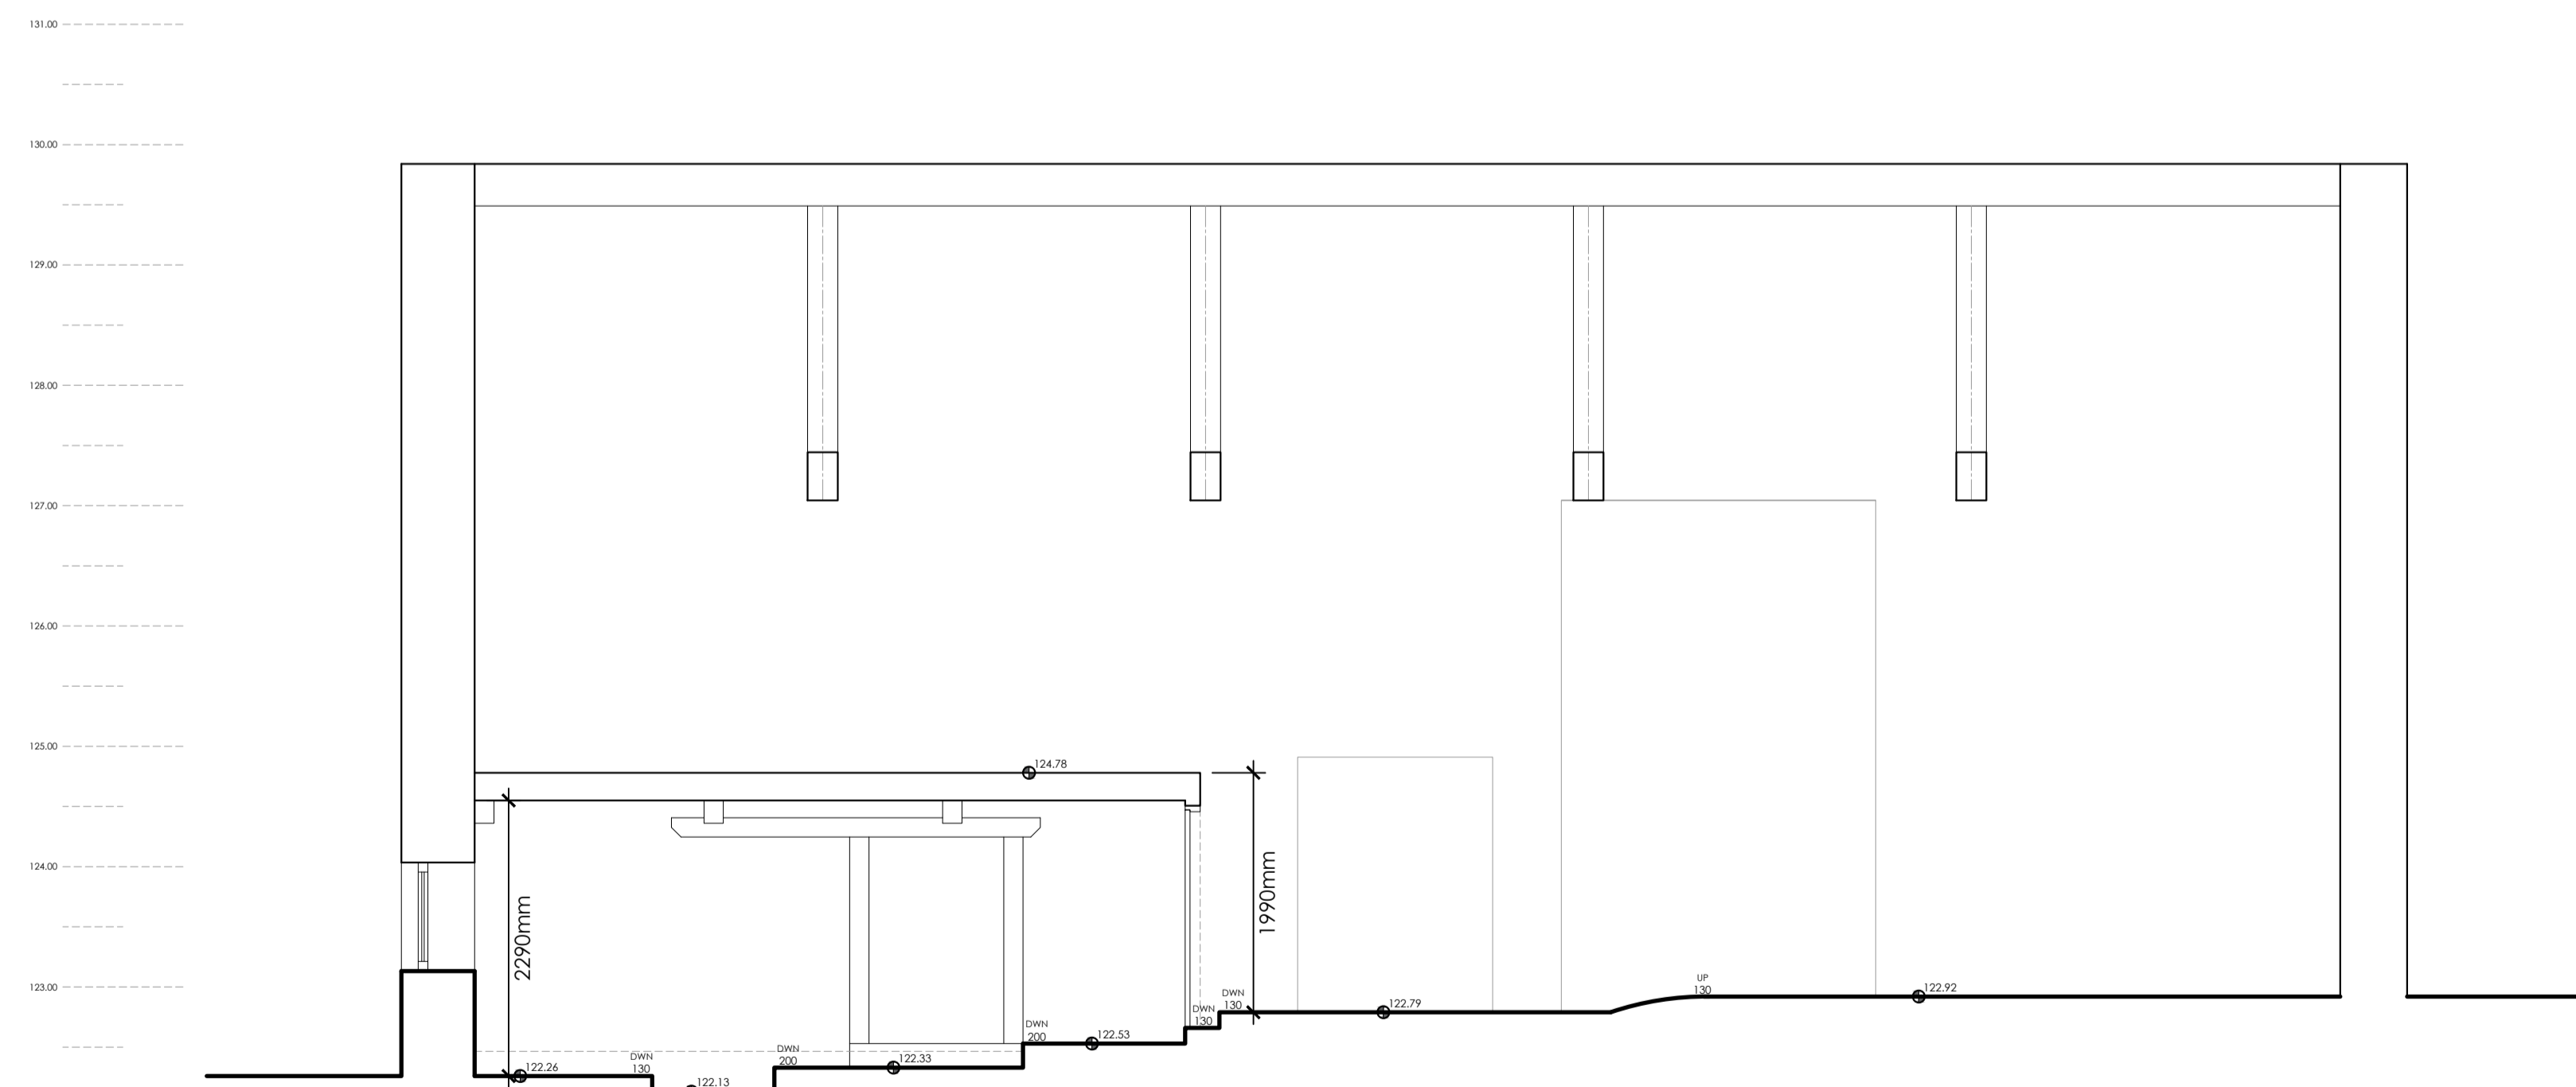

EXISTING SECTION B:B
Scale 1:50

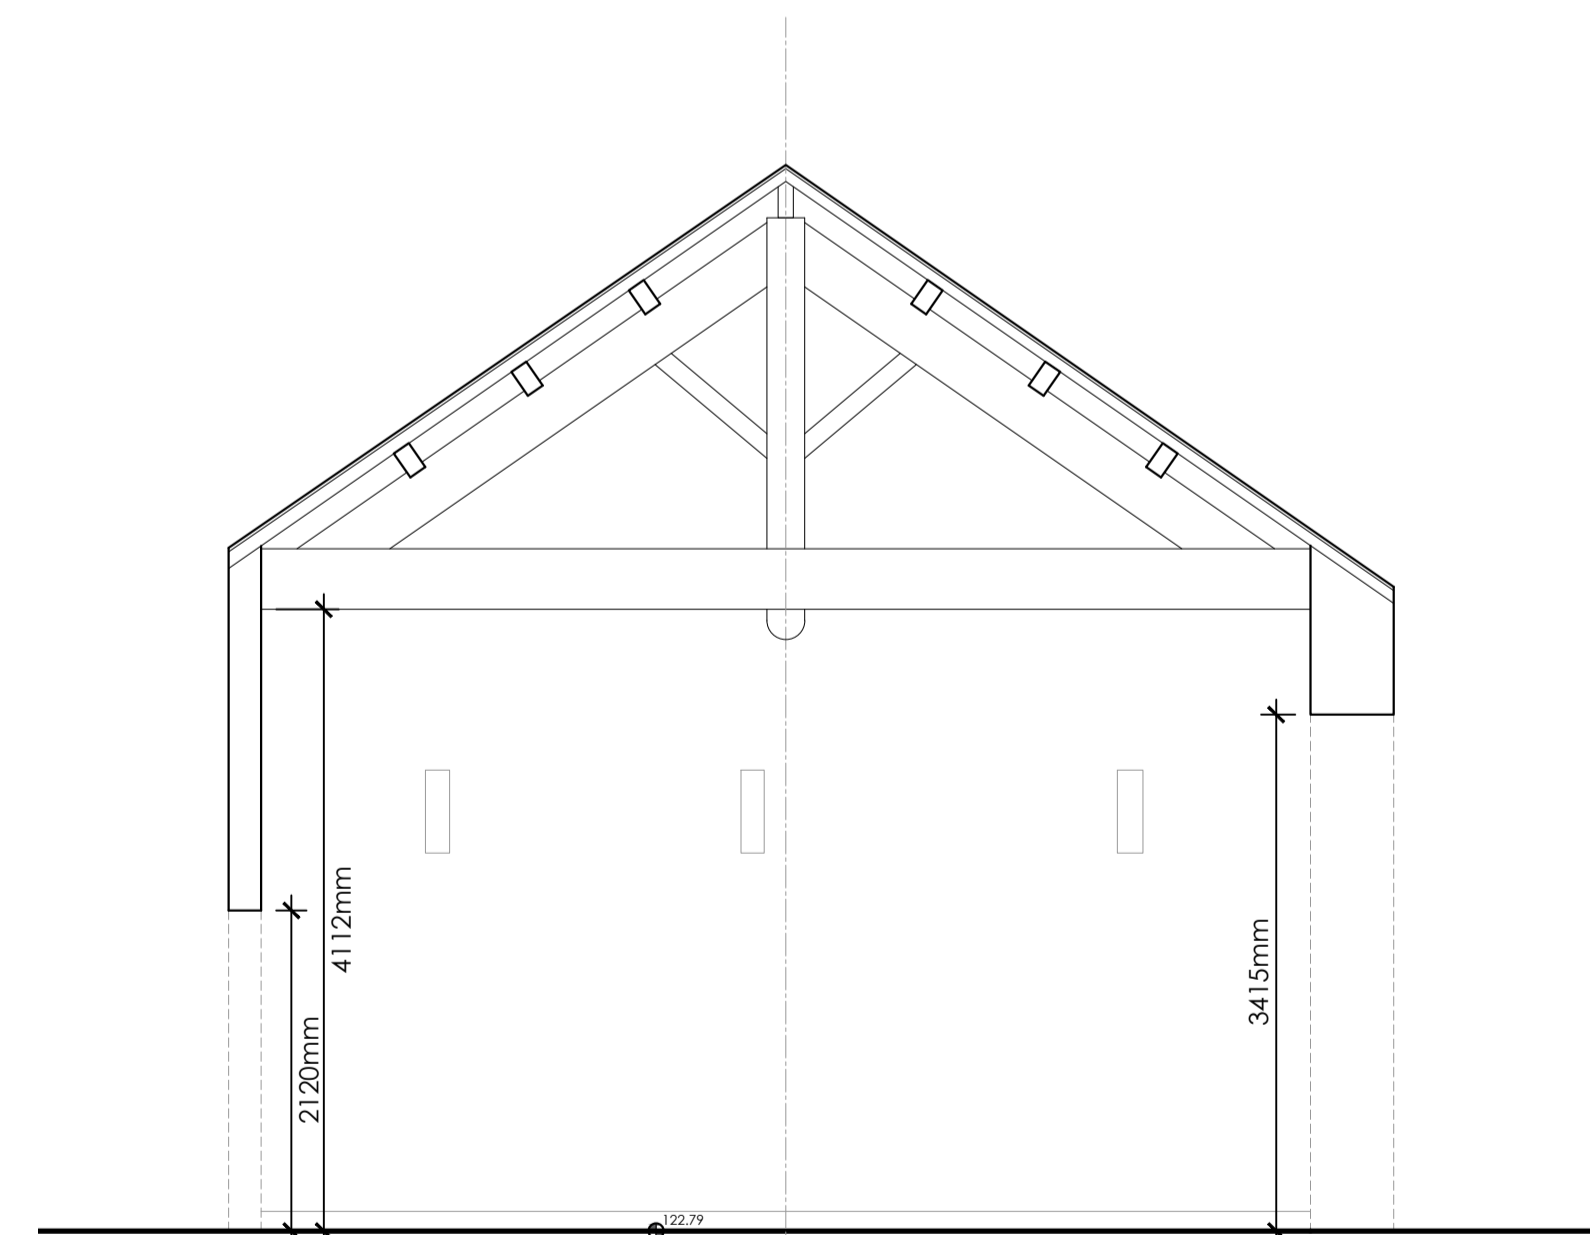

EXISTING SECTION A:A
Scale 1:50

Client
Mr and Mrs O'Gorman

Job Title
Proposed building conversions at
Eaves House Farm
West Bradford
Clitheroe
BB7 3JF

Drawing Title
Existing sections through Green Barn.

Scale	Date	Drawn
Various @A1	MAY '24	TdM

spa
SUNDERLAND PEACOCK ARCHITECTS
SUNDERLAND PEACOCK & ASSOCIATES LTD.
HAZELMERE, PEABLO ROAD, CLITHEROE
LANCASHIRE, BB7 2AG
T 01200 423178 F 01200 427328
E info@sunderlandpeacock.com
www.sunderlandpeacock.com



6955 -B-E02