



This drawing is to be read in conjunction with all relevant Architect, consultants' and specialists' drawings and specifications. The Architect is to be notified of any discrepancies before proceeding. Do not scale from this drawing. All dimensions and levels are to be checked on site. This drawing is subject to copyright. All work carried out before Planning and Building Permission has been granted is at the contractor/clients risk.

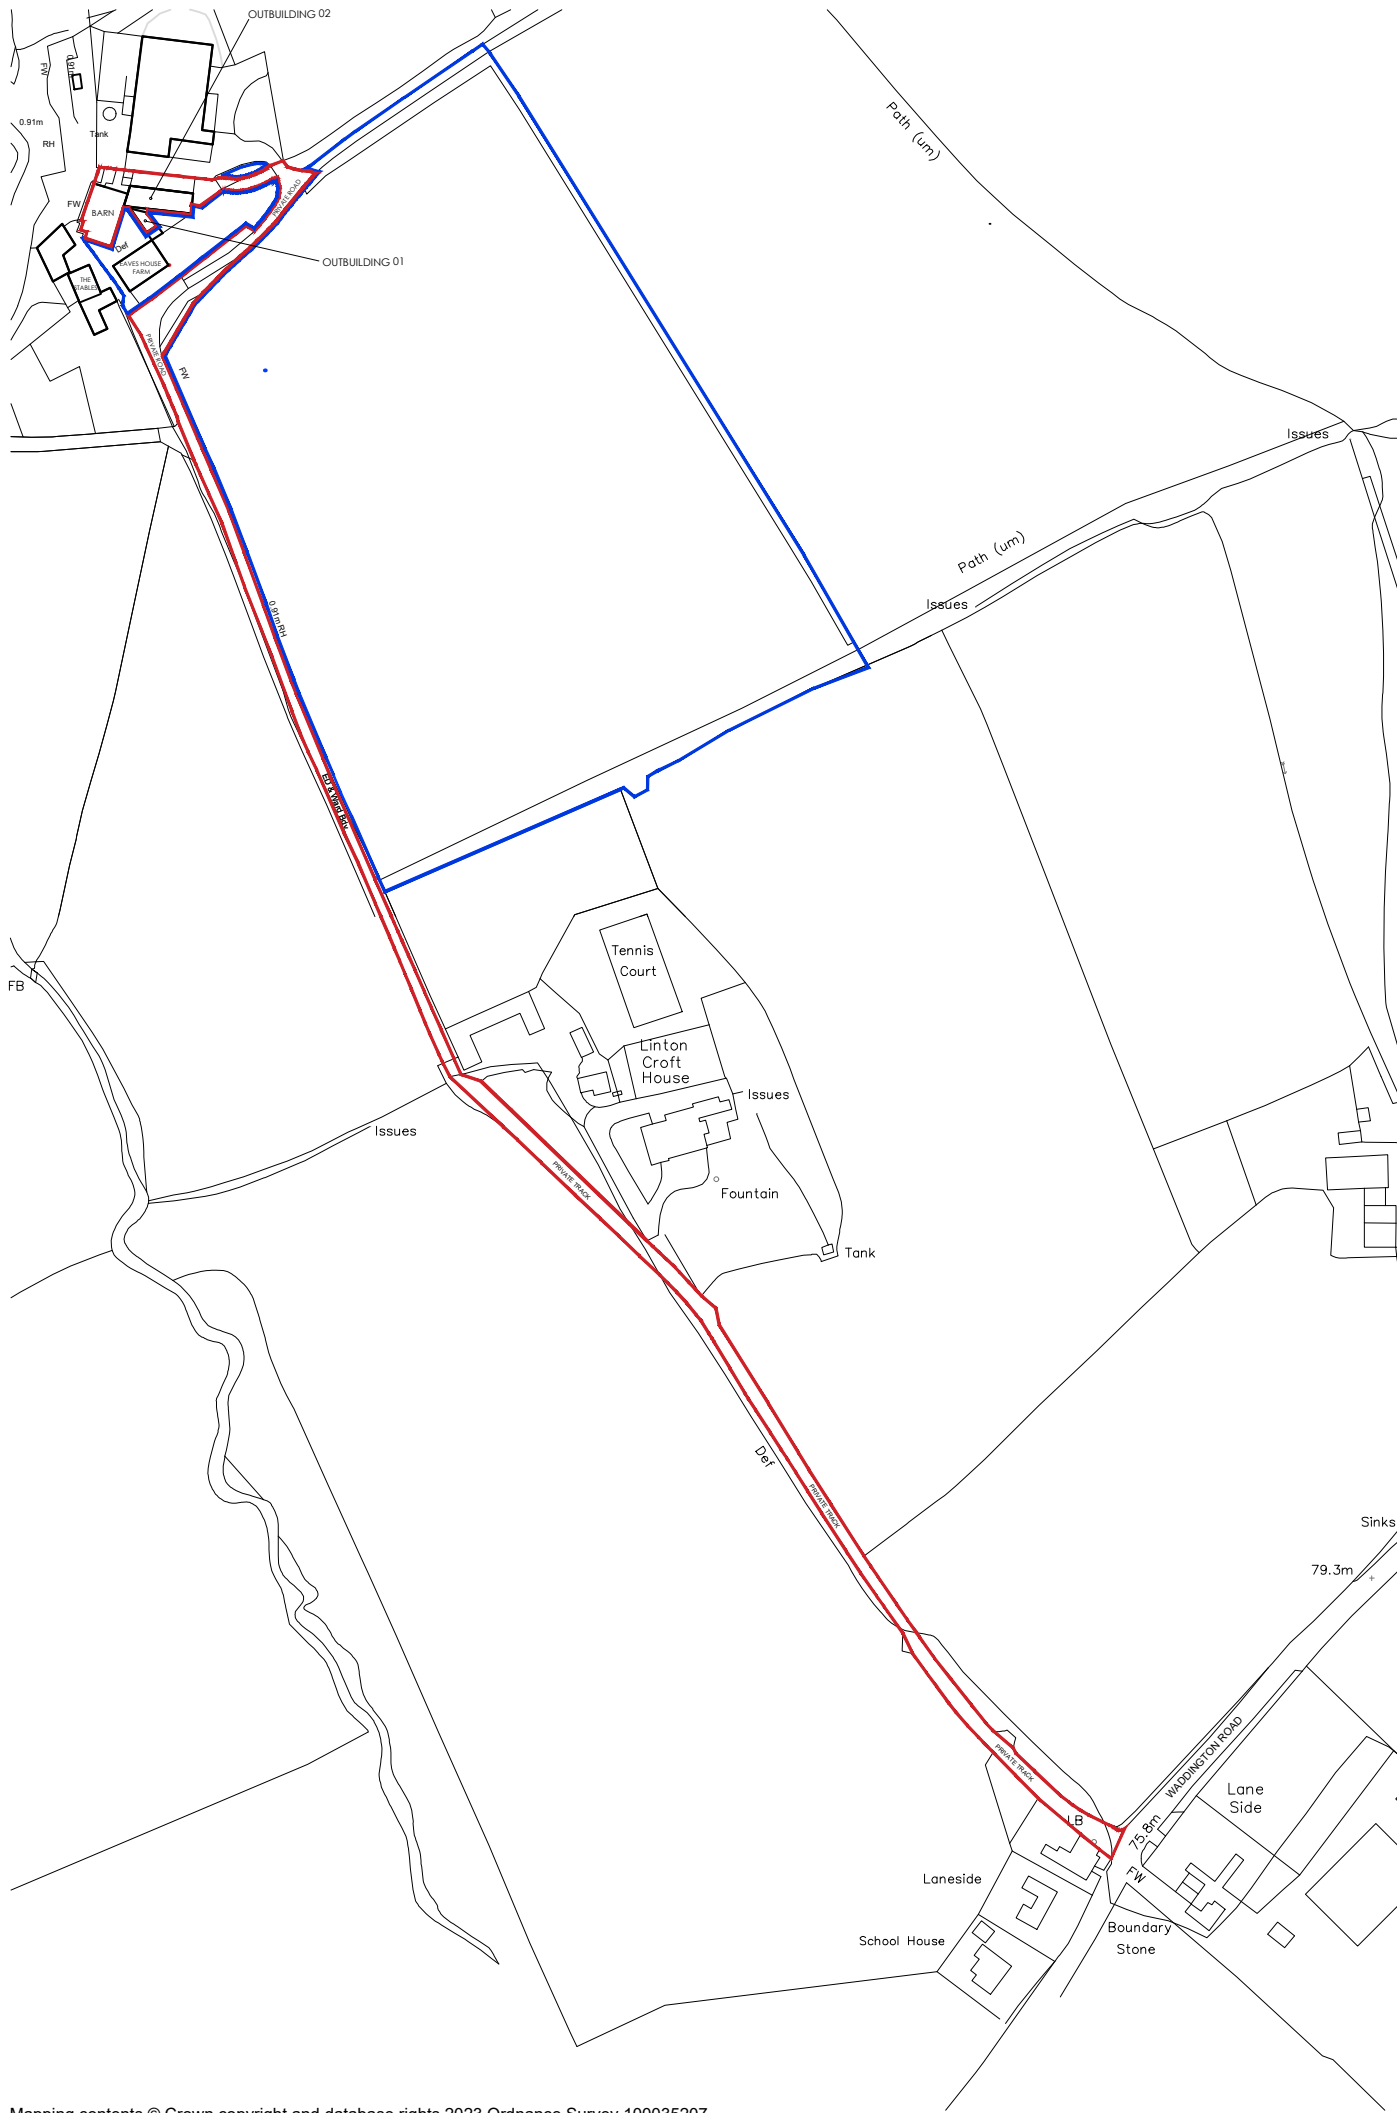

Mapping contents © Crown copyright and database rights 2023 Ordnance Survey 100035207

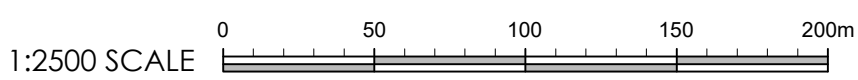

A MF AMENDED FOLLOWING PLANNING COMMENTS MARCH 2025

no. by revision date

Client
MR AND MRS O'GORMAN

Job Title
Proposed building conversions at Eaves House Farm Waddington Road West Bradford Clitheroe BB7 3JF

Drawing Title Location Plan		
Scale 1:2500 @ A3	Date MAY '24	Drawn TDM

spa
SUNDERLAND PEACOCK ARCHITECTS

SUNDERLAND PEACOCK & ASSOCIATES LTD.
HAZELMERE, PIMLICO ROAD, CLITHEROE
LANCASHIRE, BB7 2AG
T 01200 423178 F 01200 427328
E info@sunderlandpeacock.com
www.sunderlandpeacock.com



6955 -B-L01A