

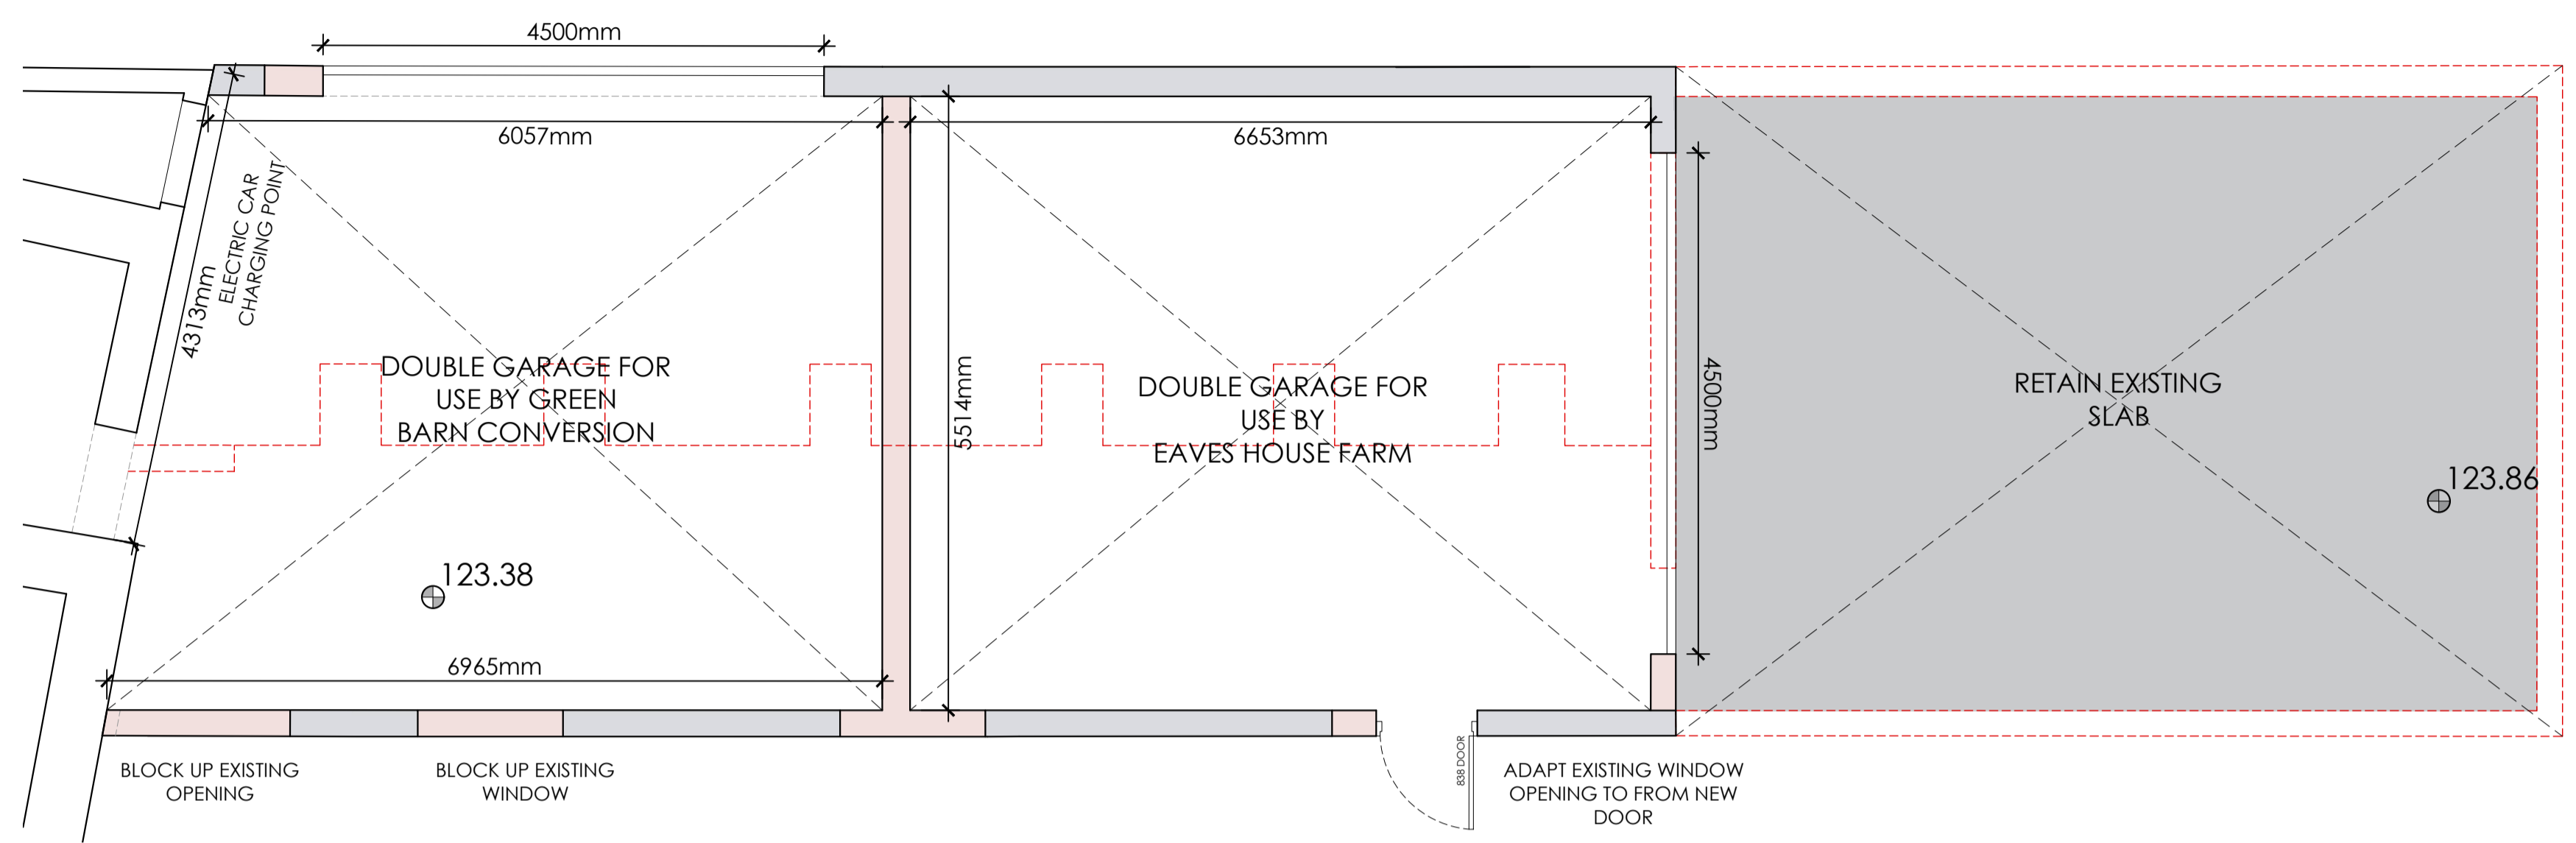
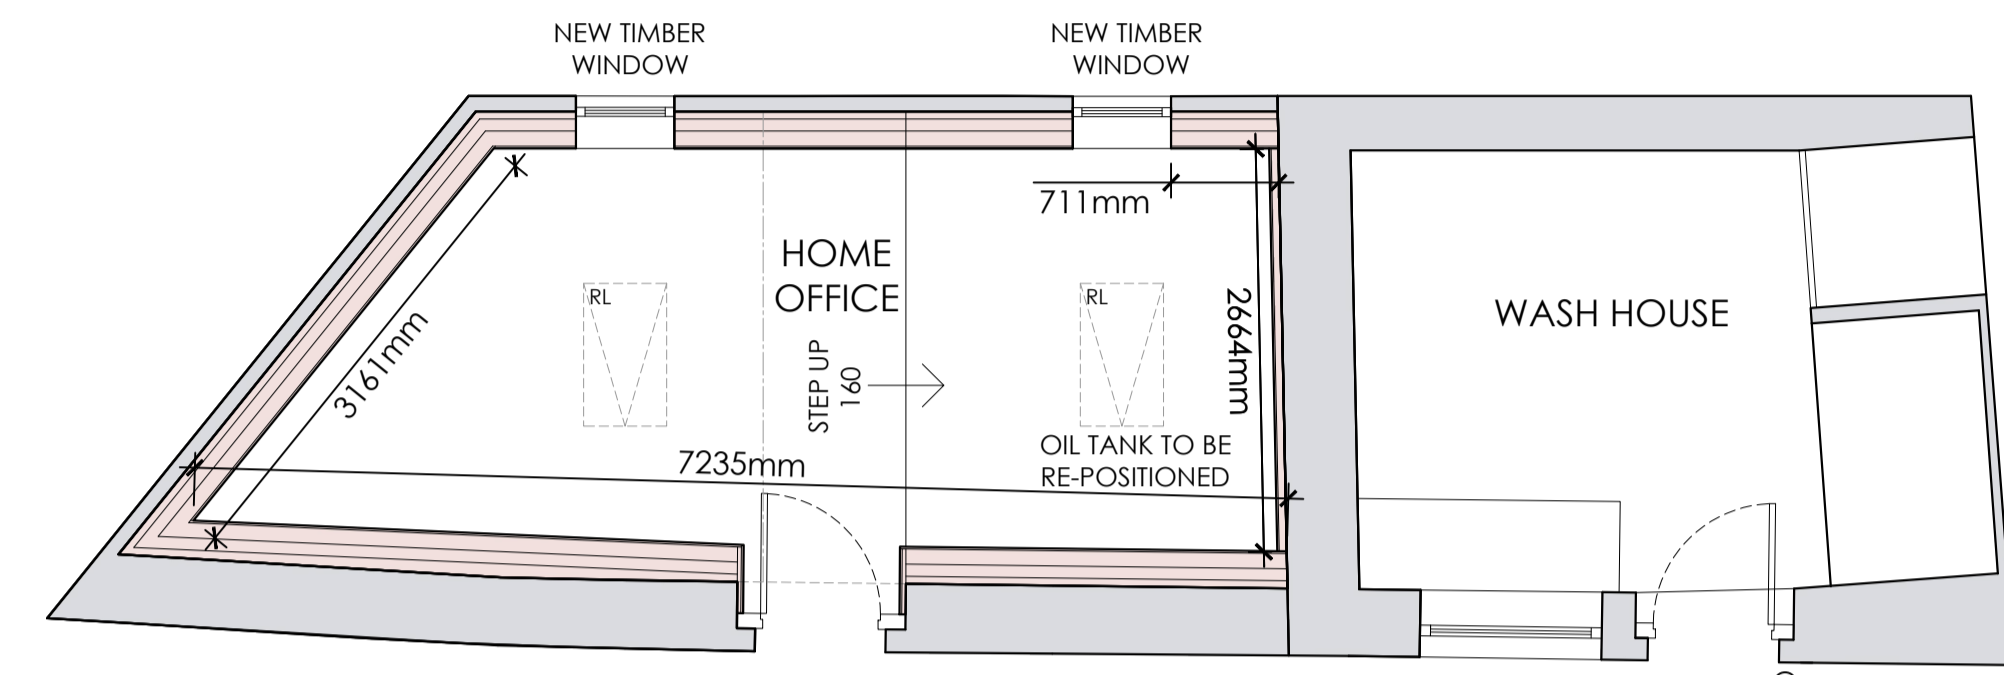


This drawing is to be read in conjunction with all relevant Architect, consultants' and specialist drawings and specifications. The Architect is to be notified of any discrepancies before proceeding. Do not scale from this drawing. All dimensions and levels are to be checked on site. This drawing is subject to copyright. All work carried out before Planning and Building Permission has been granted is at the contractor's/clients risk.


1:50 SCALE   
 1:100 SCALE 

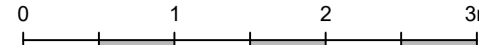


**PROPOSED GARAGE PLAN**  
Scale 1:50




**PROPOSED HOME OFFICE AND EXISTING WASH HOUSE PLAN**  
Scale 1:50

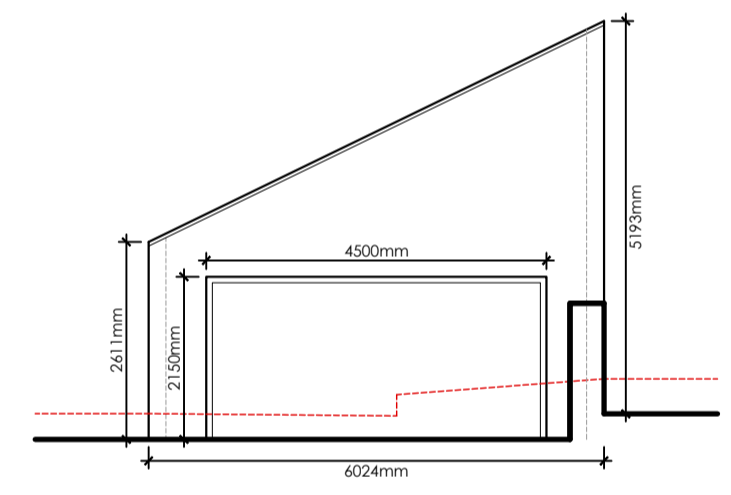


**PROPOSED SIDE (EAST) GARAGE ELEVATION**  
Scale 1:100

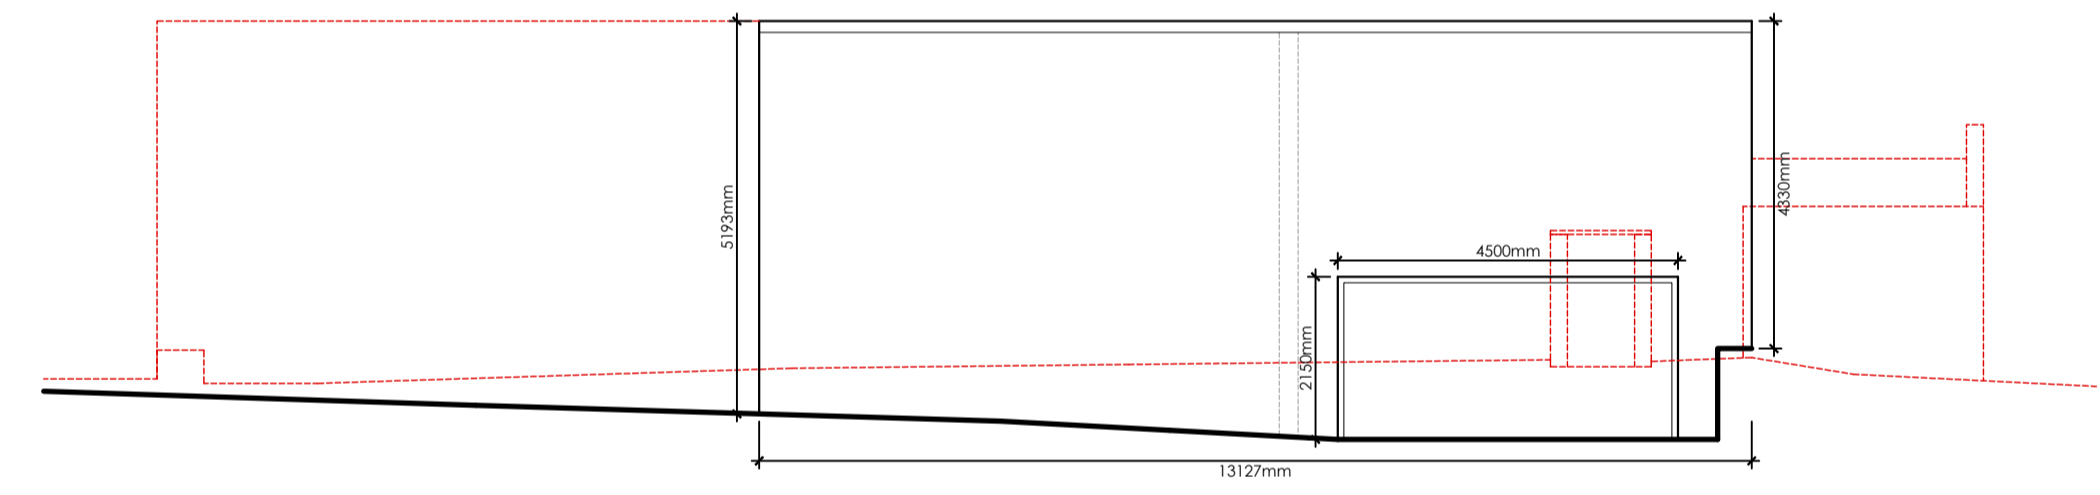


**PROPOSED REAR (NORTH) GARAGE ELEVATION**  
Scale 1:100

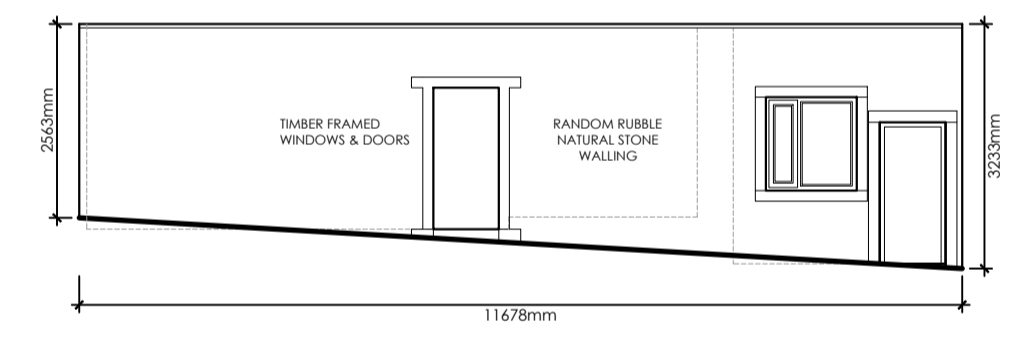


**PROPOSED FRONT (SOUTH WEST) OF HOME OFFICE & EXISTING WASH HOUSE ELEVATION**  
Scale 1:100

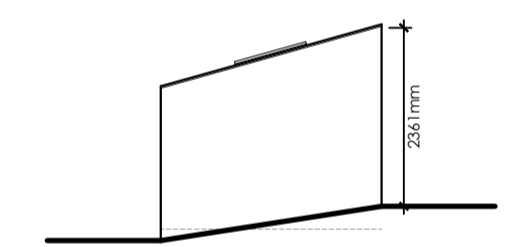

**PROPOSED SIDE (NORTH WEST) OF HOME OFFICE & EXISTING WASH HOUSE ELEVATION**  
Scale 1:100

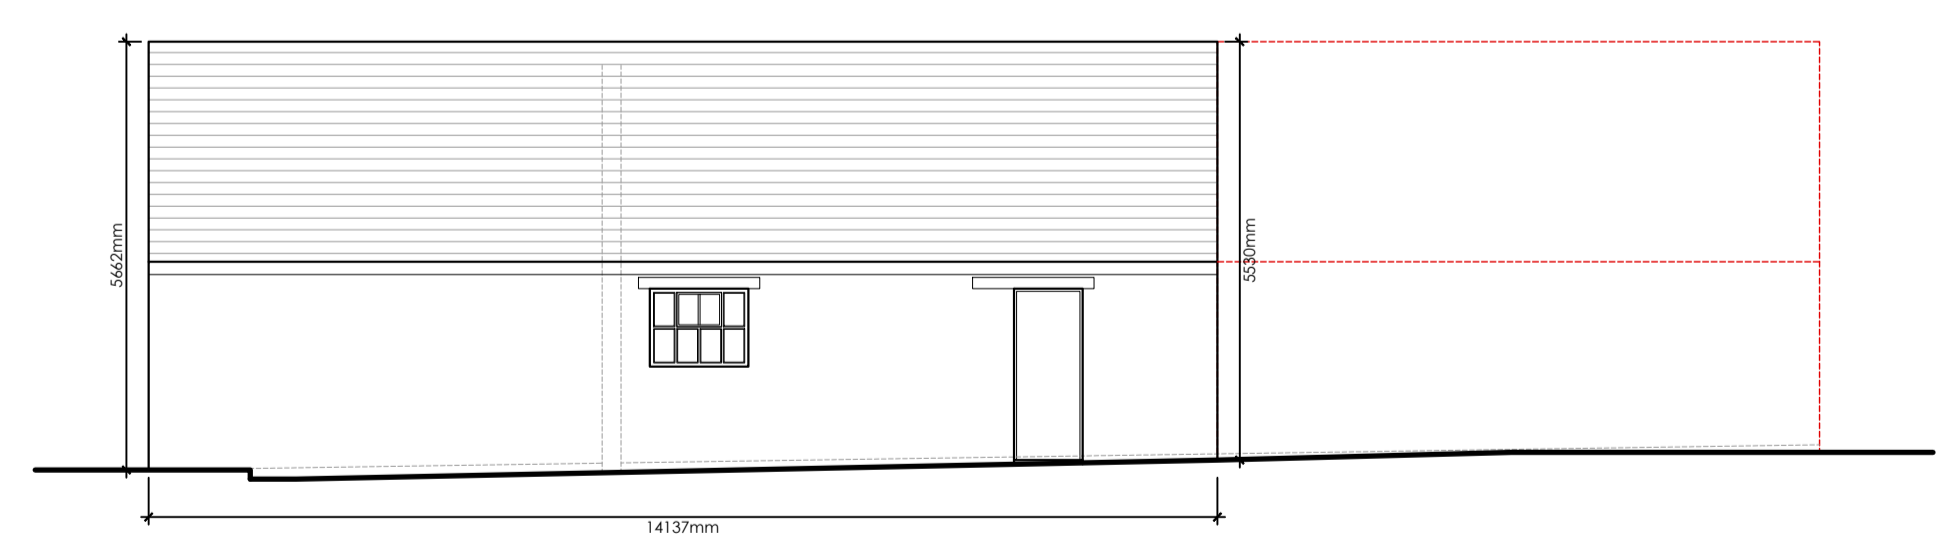

**PROPOSED FRONT (SOUTH) GARAGE ELEVATION**  
Scale 1:100

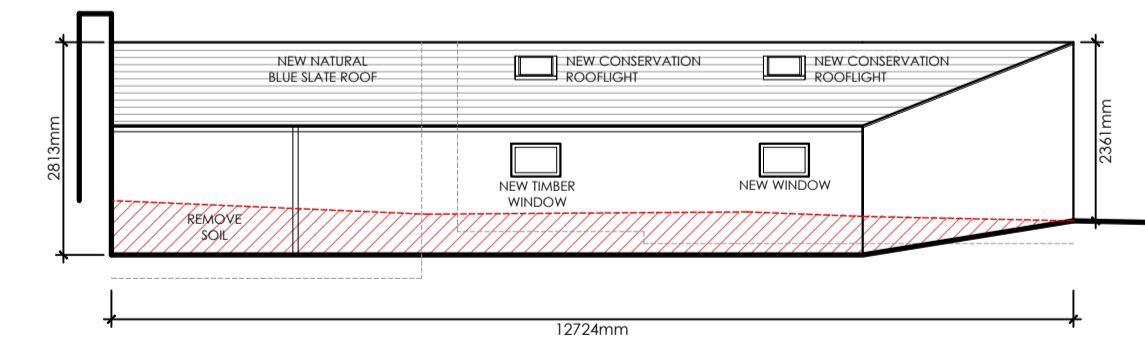

**PROPOSED REAR (NORTH EAST) OF HOME OFFICE & EXISTING WASH HOUSE ELEVATION**  
Scale 1:100

**OUTBUILDING 02**

**OUTBUILDING 01**

Client Mr and Mrs O'Gorman		
Job Title Proposed building conversions at Eaves House Farm West Bradford Clitheroe BB7 3JF		
Drawing Title Proposed outbuilding 01 & 02 comprising of new Garage, home office and existing wash house.		
Scale Various @A1	Date JUNE '24	Drawn TdM

**spa**  
SUNDERLAND PEACOCK ARCHITECTS  
SUNDERLAND PEACOCK & ASSOCIATES LTD.  
HAZELMERE, PRALCO ROAD, CLITHEROE  
LANCASHIRE, BB7 2AU  
T 01200 423178 F 01200 427328  
E info@sunderlandpeacock.com  
www.sunderlandpeacock.com

**6955 -B-P04**