

NOTES:

No.	Description	Date

CLIENT: Mr and Mrs Sutcliffe
Greenfield House
Whalley Road
Langho
Blackburn
BB6 8AB

PROJECT:
Proposed change of use from
holiday let to annex including
alterations at Bridgeway, 16
Brooke's Lane

SHEET:
**EXISTING AND PROPOSED
SECTIONS**

Project number PHA/1001

Date 06/03/25


Drawn by JS

Checked by PH


A4.1

Scale 1 : 25

Sheet size A1

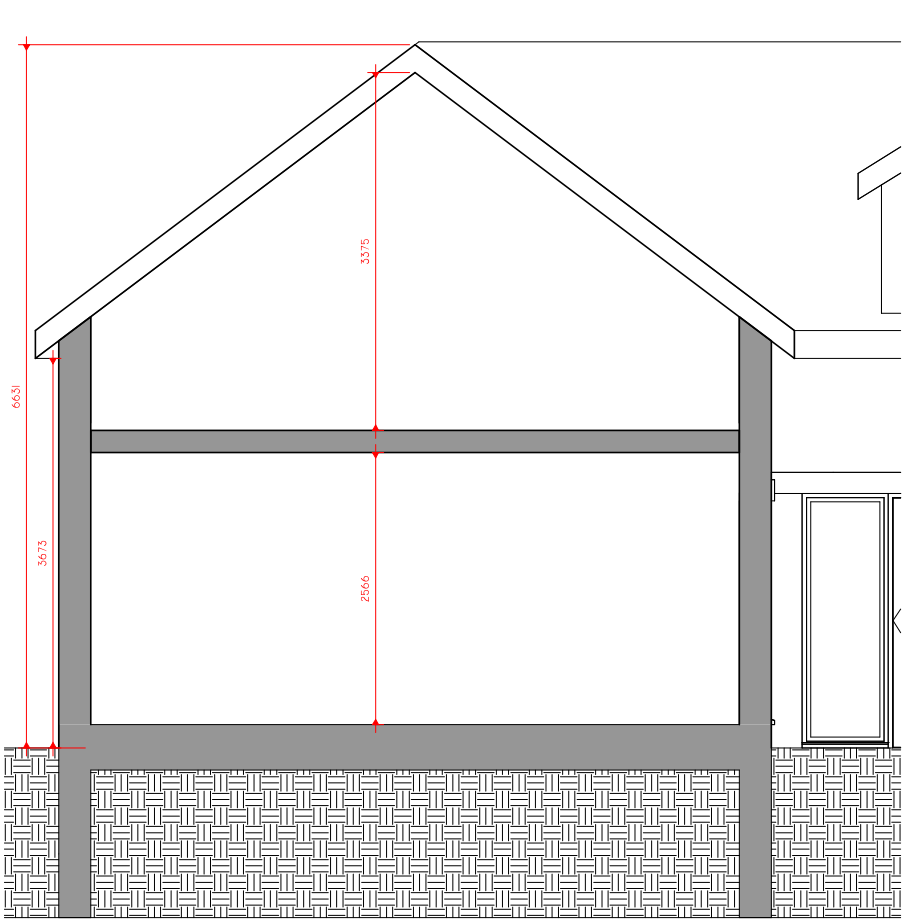

1 Section 1
1 : 25

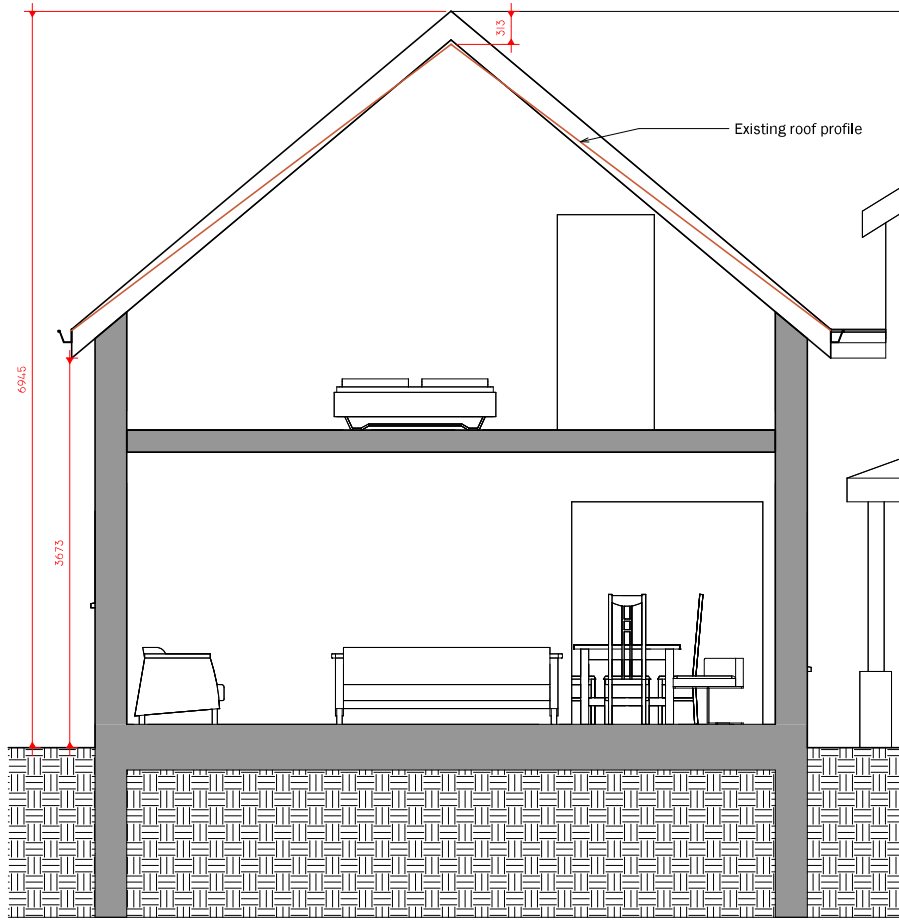

2 Section 2
1 : 25