


PROPOSED GROUND FLOOR LAYOUT -
SCALE 1 / 50 @ A0



PROPOSED WEST FACING ELEVATION -
SCALE 1 / 50 @ A0

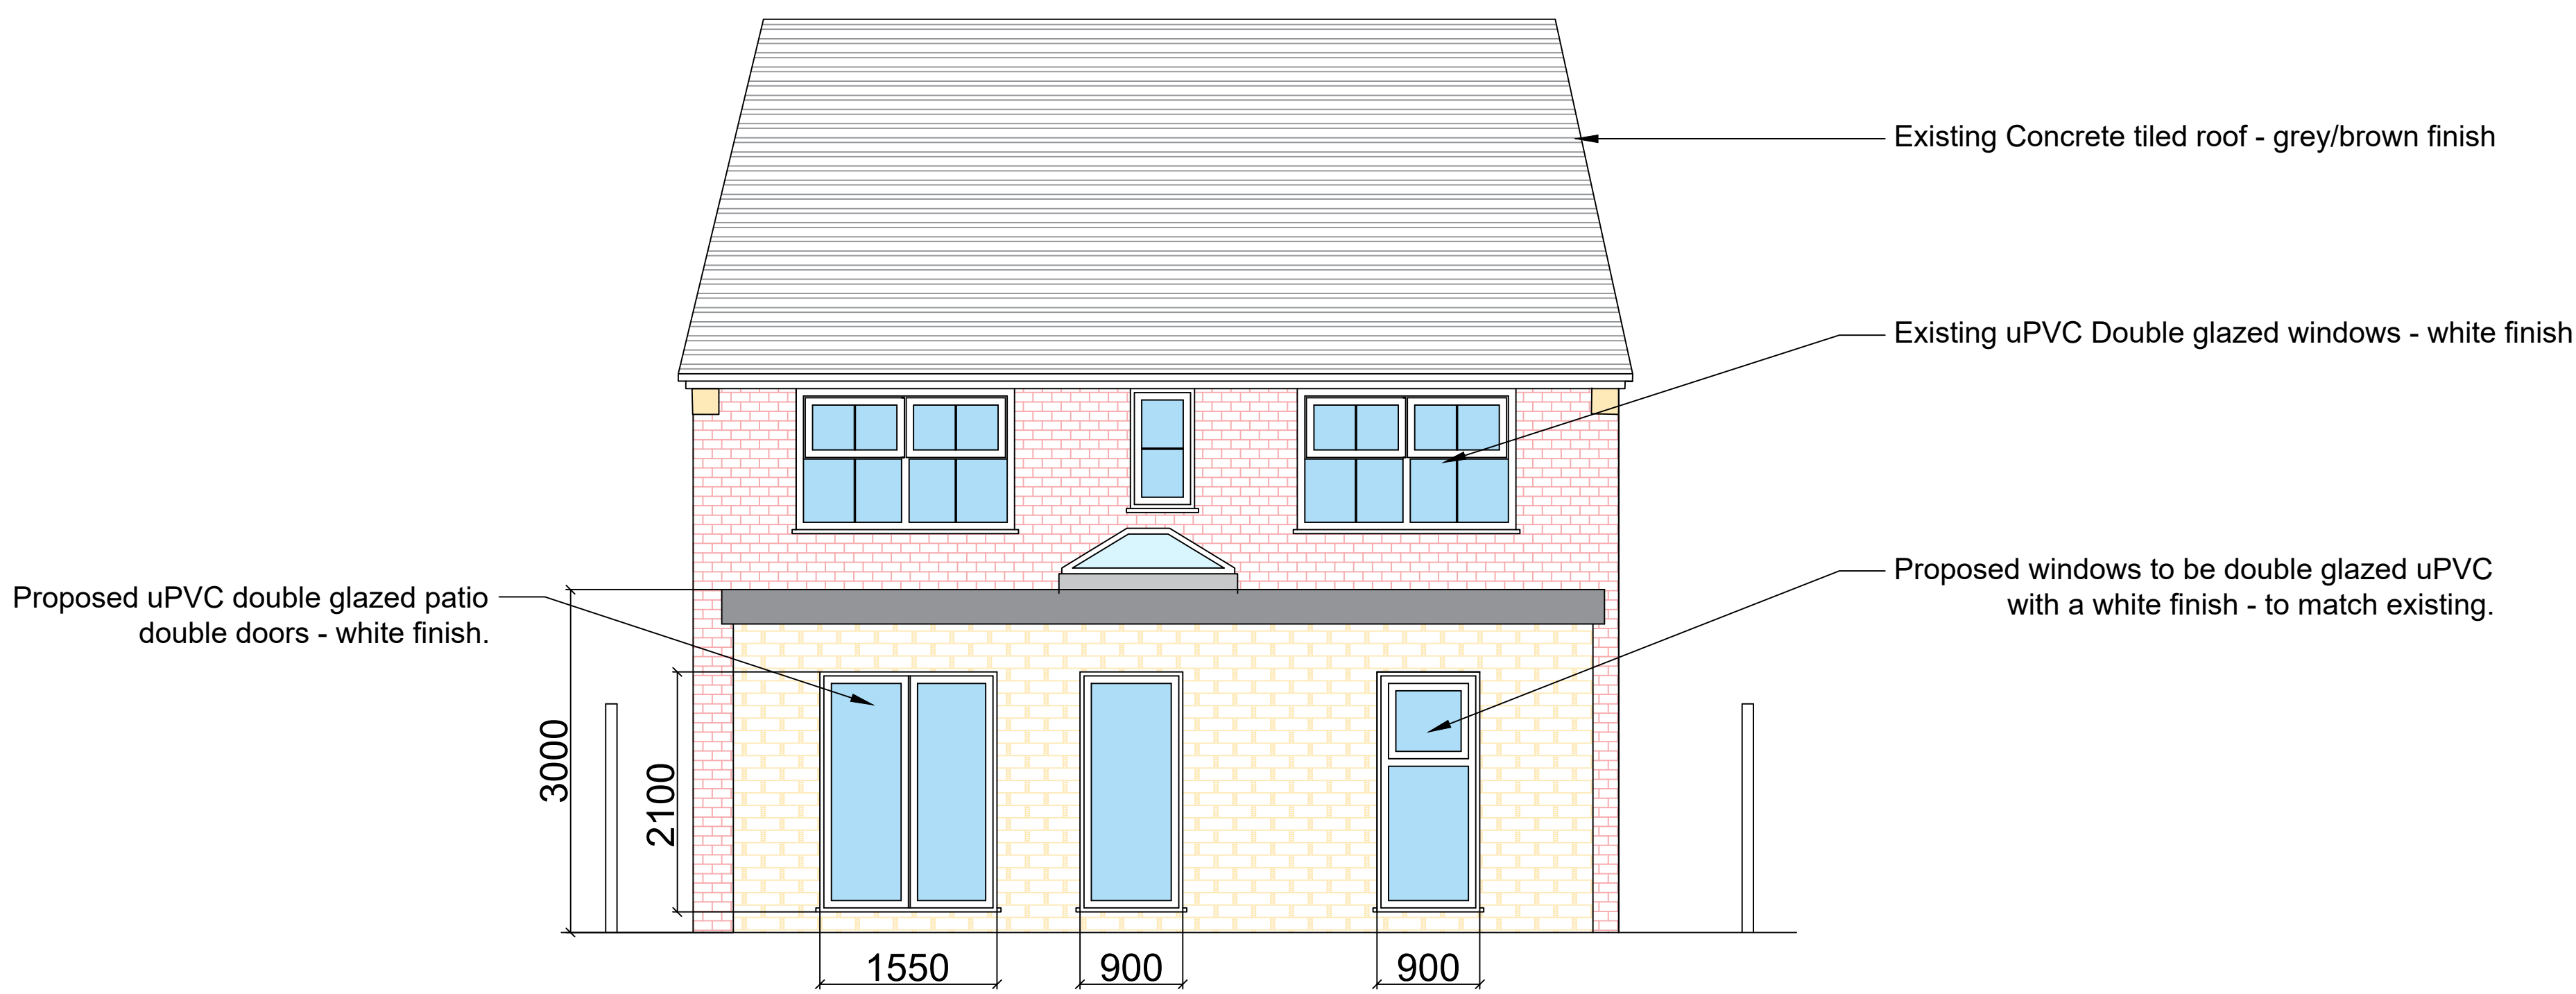

PROPOSED SOUTH FACING ELEVATION -
SCALE 1 / 50 @ A0

LAYOUT: Household Application	
Property: 3 Wyre Close, Clitheroe, BB7 2FN	
Project: Formation single storey extension	
Drawing Title: Proposed Elevations and Floor Layouts	
Design: RN	Drawing No. WC003
Scale: 1:50 at A0	Revision: 0 Date: 09.03.25