


# Location Plan

Site Address: Lower Abbott Bungalow, Abbott Brow, Mellor, BB2 7HT

Date Produced: 12-Mar-2025

Scale: 1:1250 @A4

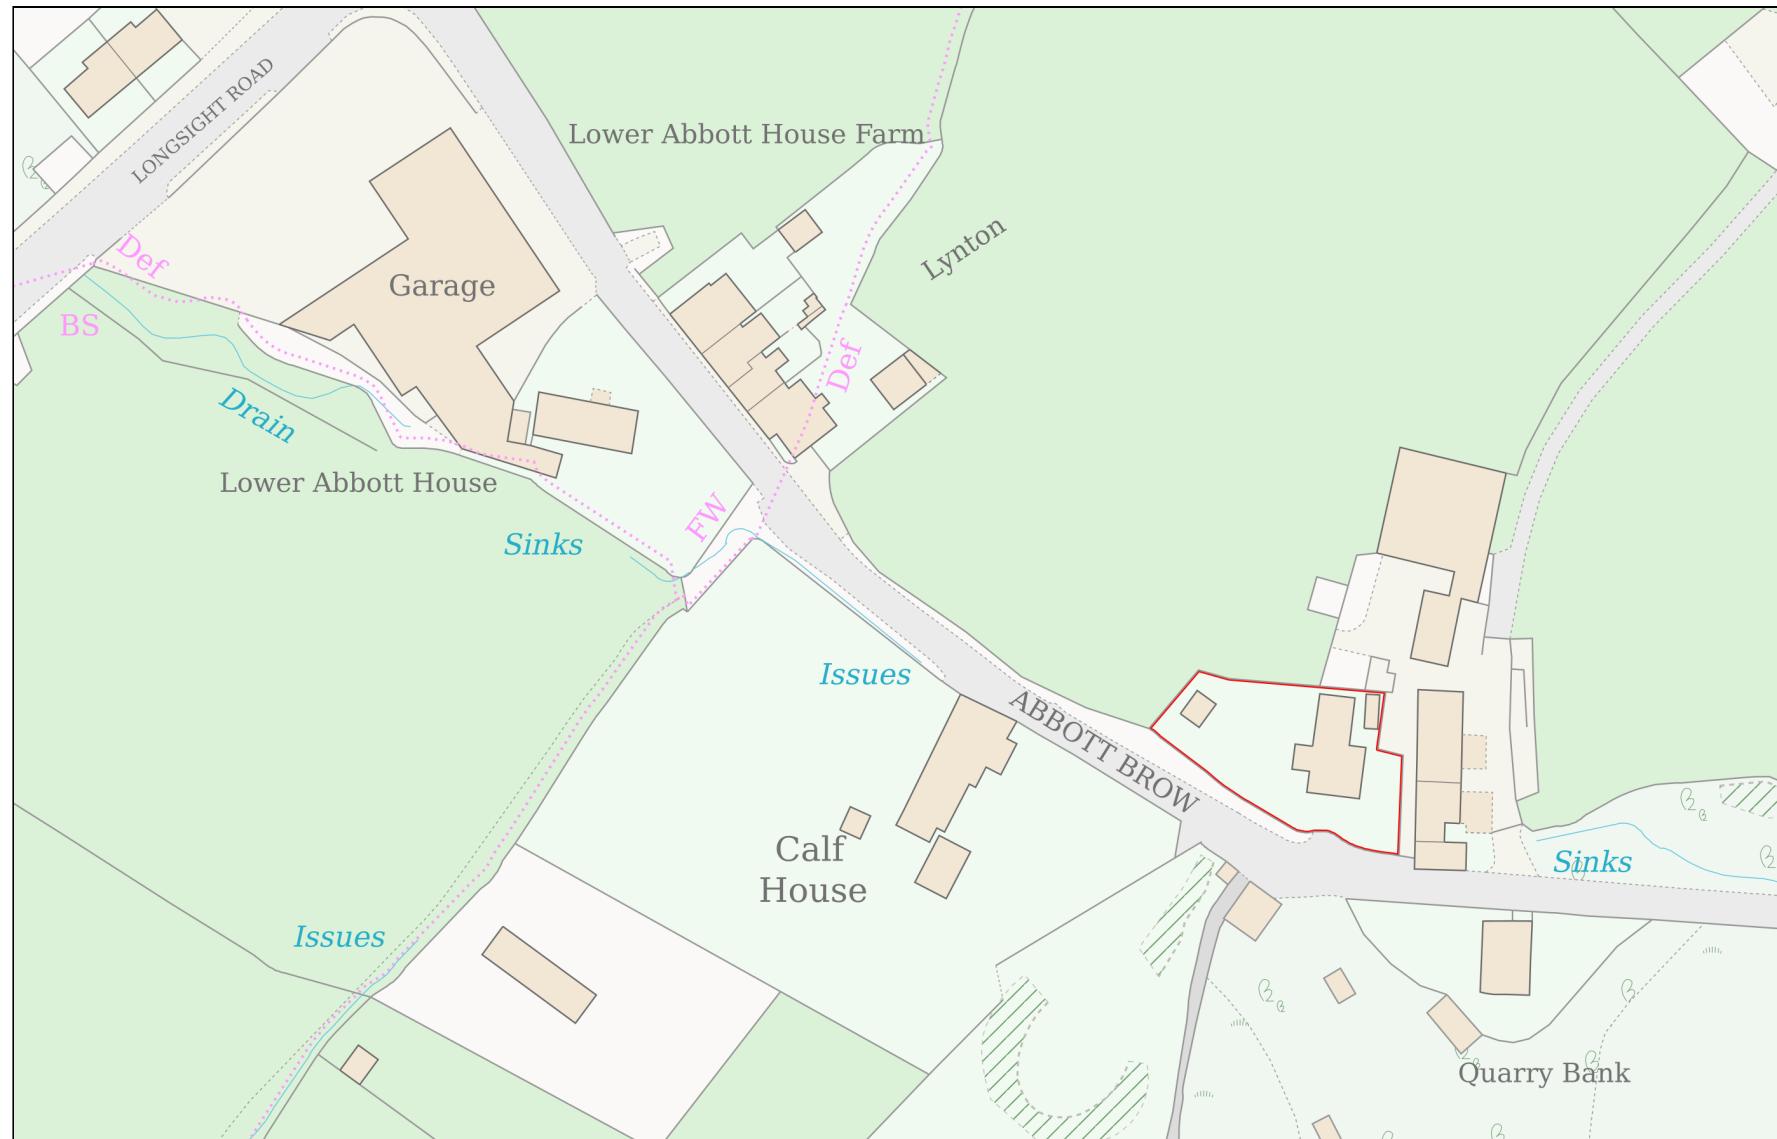

Planning Portal Reference: PP-13783693v1

0 50  
Metres