

Manure Management Plan – Fir Trees Barn

Application 3/2024/0967 – Condition 6



The approved building is for sheep housing bedded on straw. As such all bedding material will remain in the building until cleaning at the end of the housing period. When removed from the building the bedding will be applied directly to land.


Bedding material will result in the excretion of a potent liquor containing largely ammonia. The liquor will be drained via a connecting pipe to a pre-cast concrete tank located adjacent to the building.

The tank will be emptied using a vacuum tanker as required and applied directly to land at a diluted rate of 1 part liquor to 5 parts water to avoid vegetation burn.

No spreading shall take place during winter months Dec-March when plant uptake is low. No spreading will take place in frosty conditions or when soils are waterlogged.

Pre-cast concrete liquor tank
Scale 1: 25 @ A3

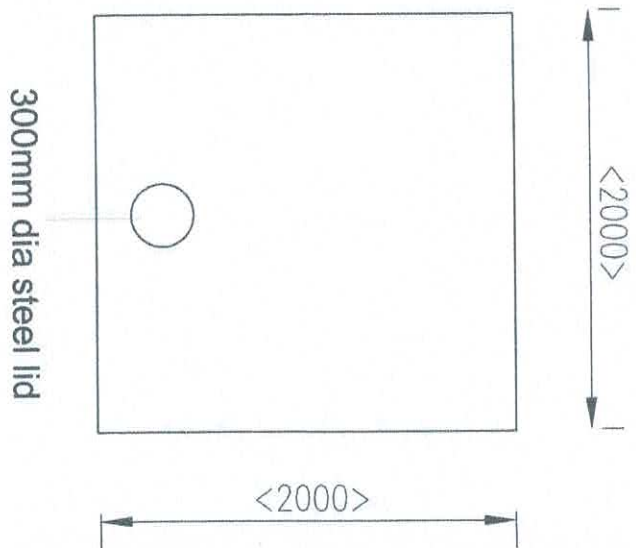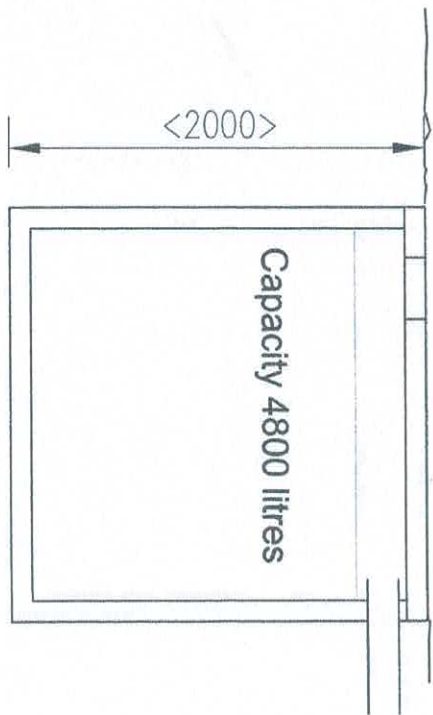

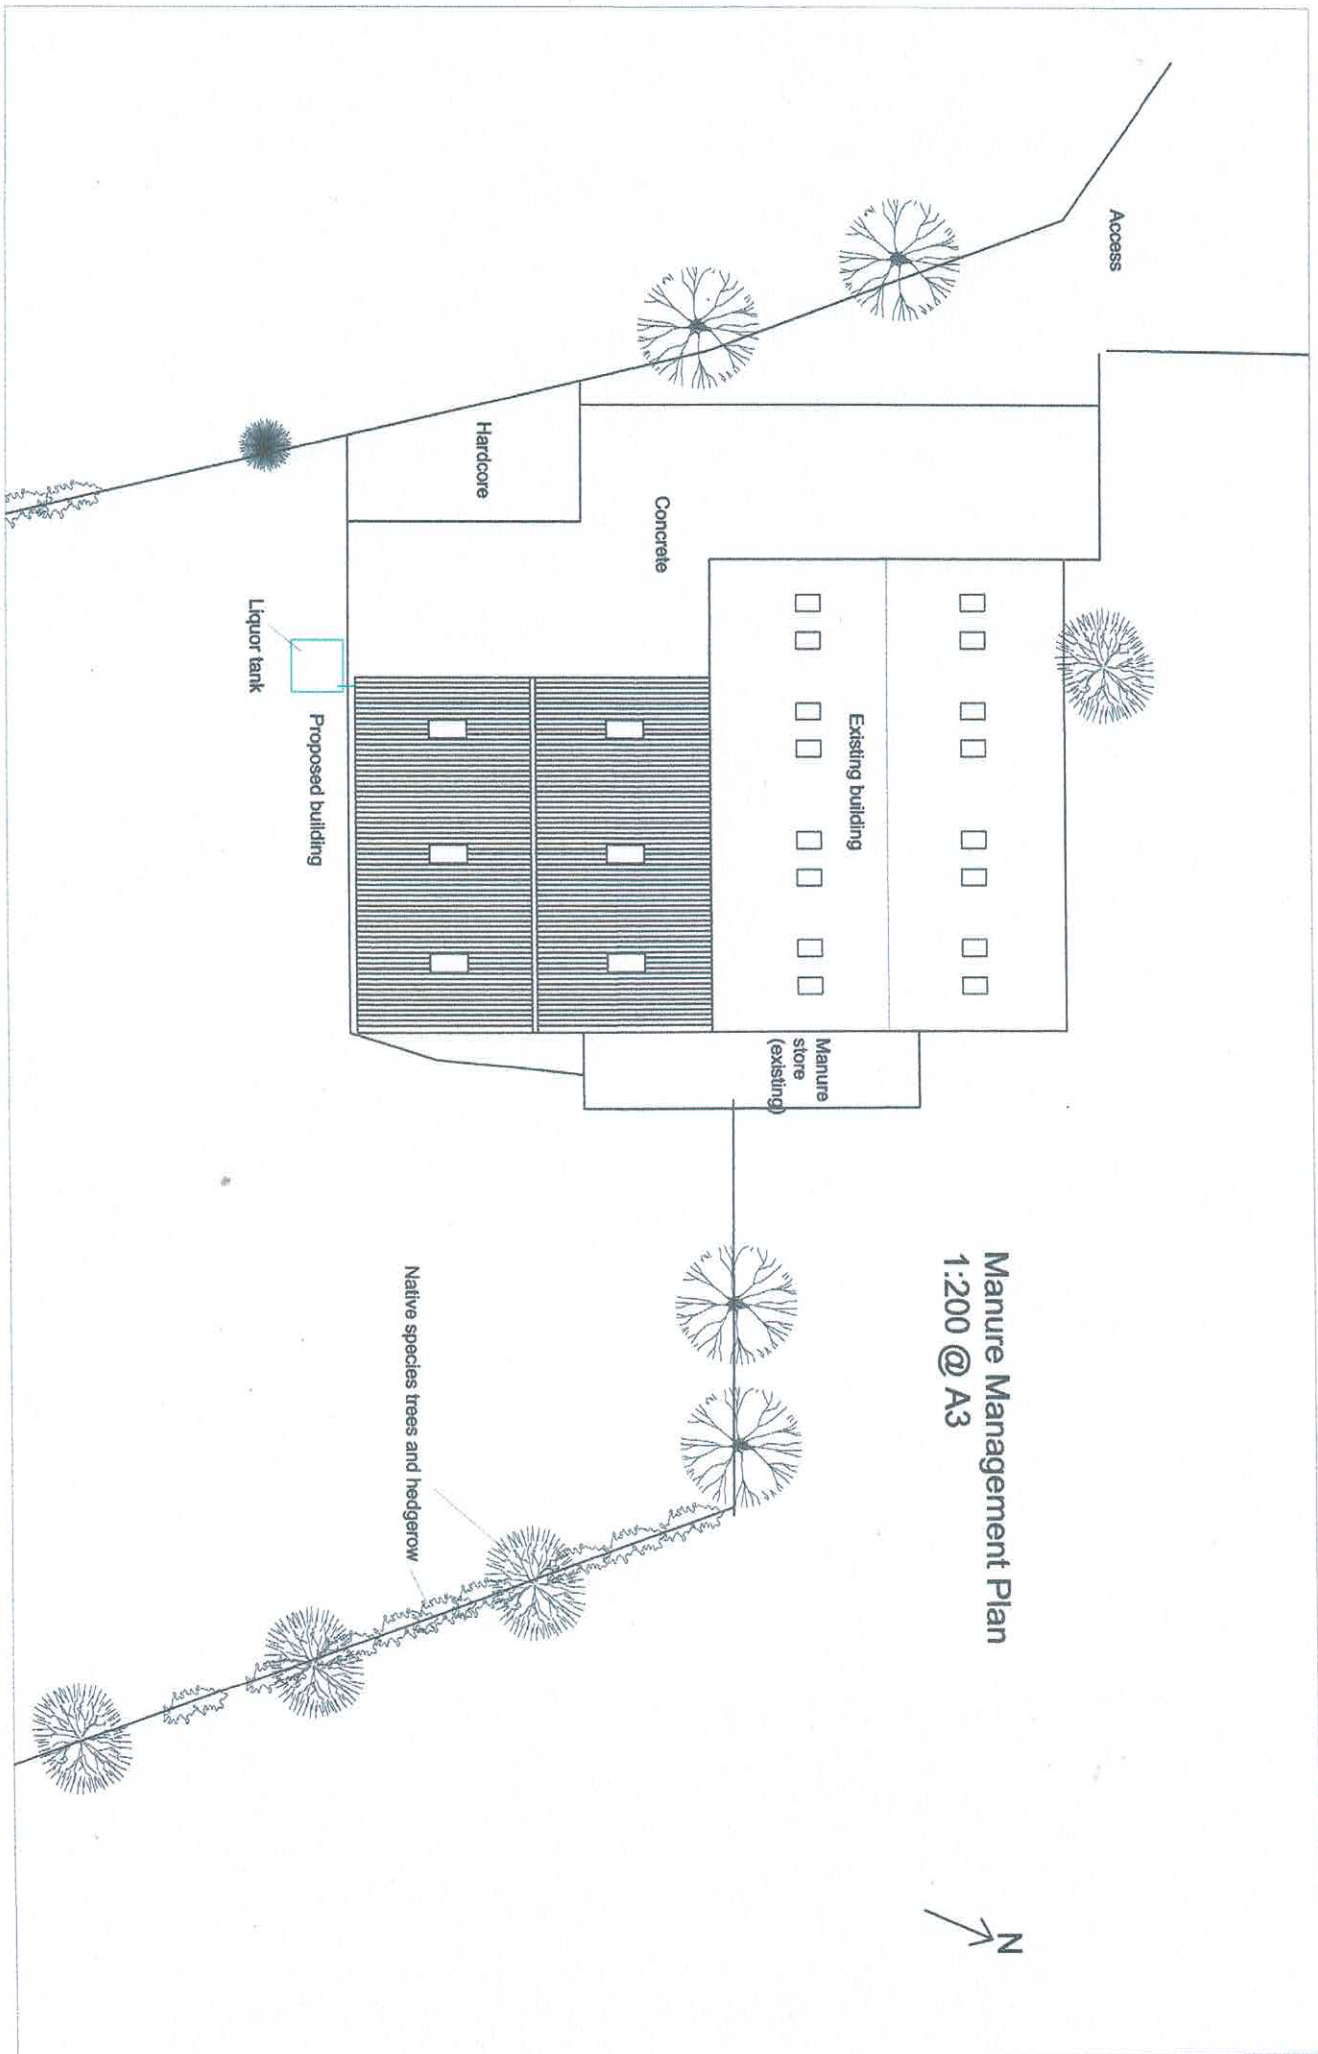

Manure Management Plan
1:200 @ A3