




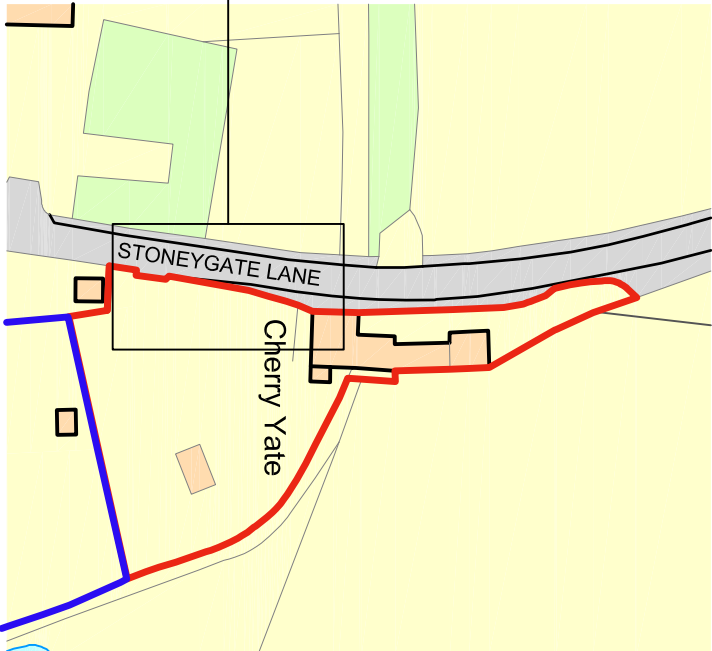

ELEVATION TO STONEYGATE LANE

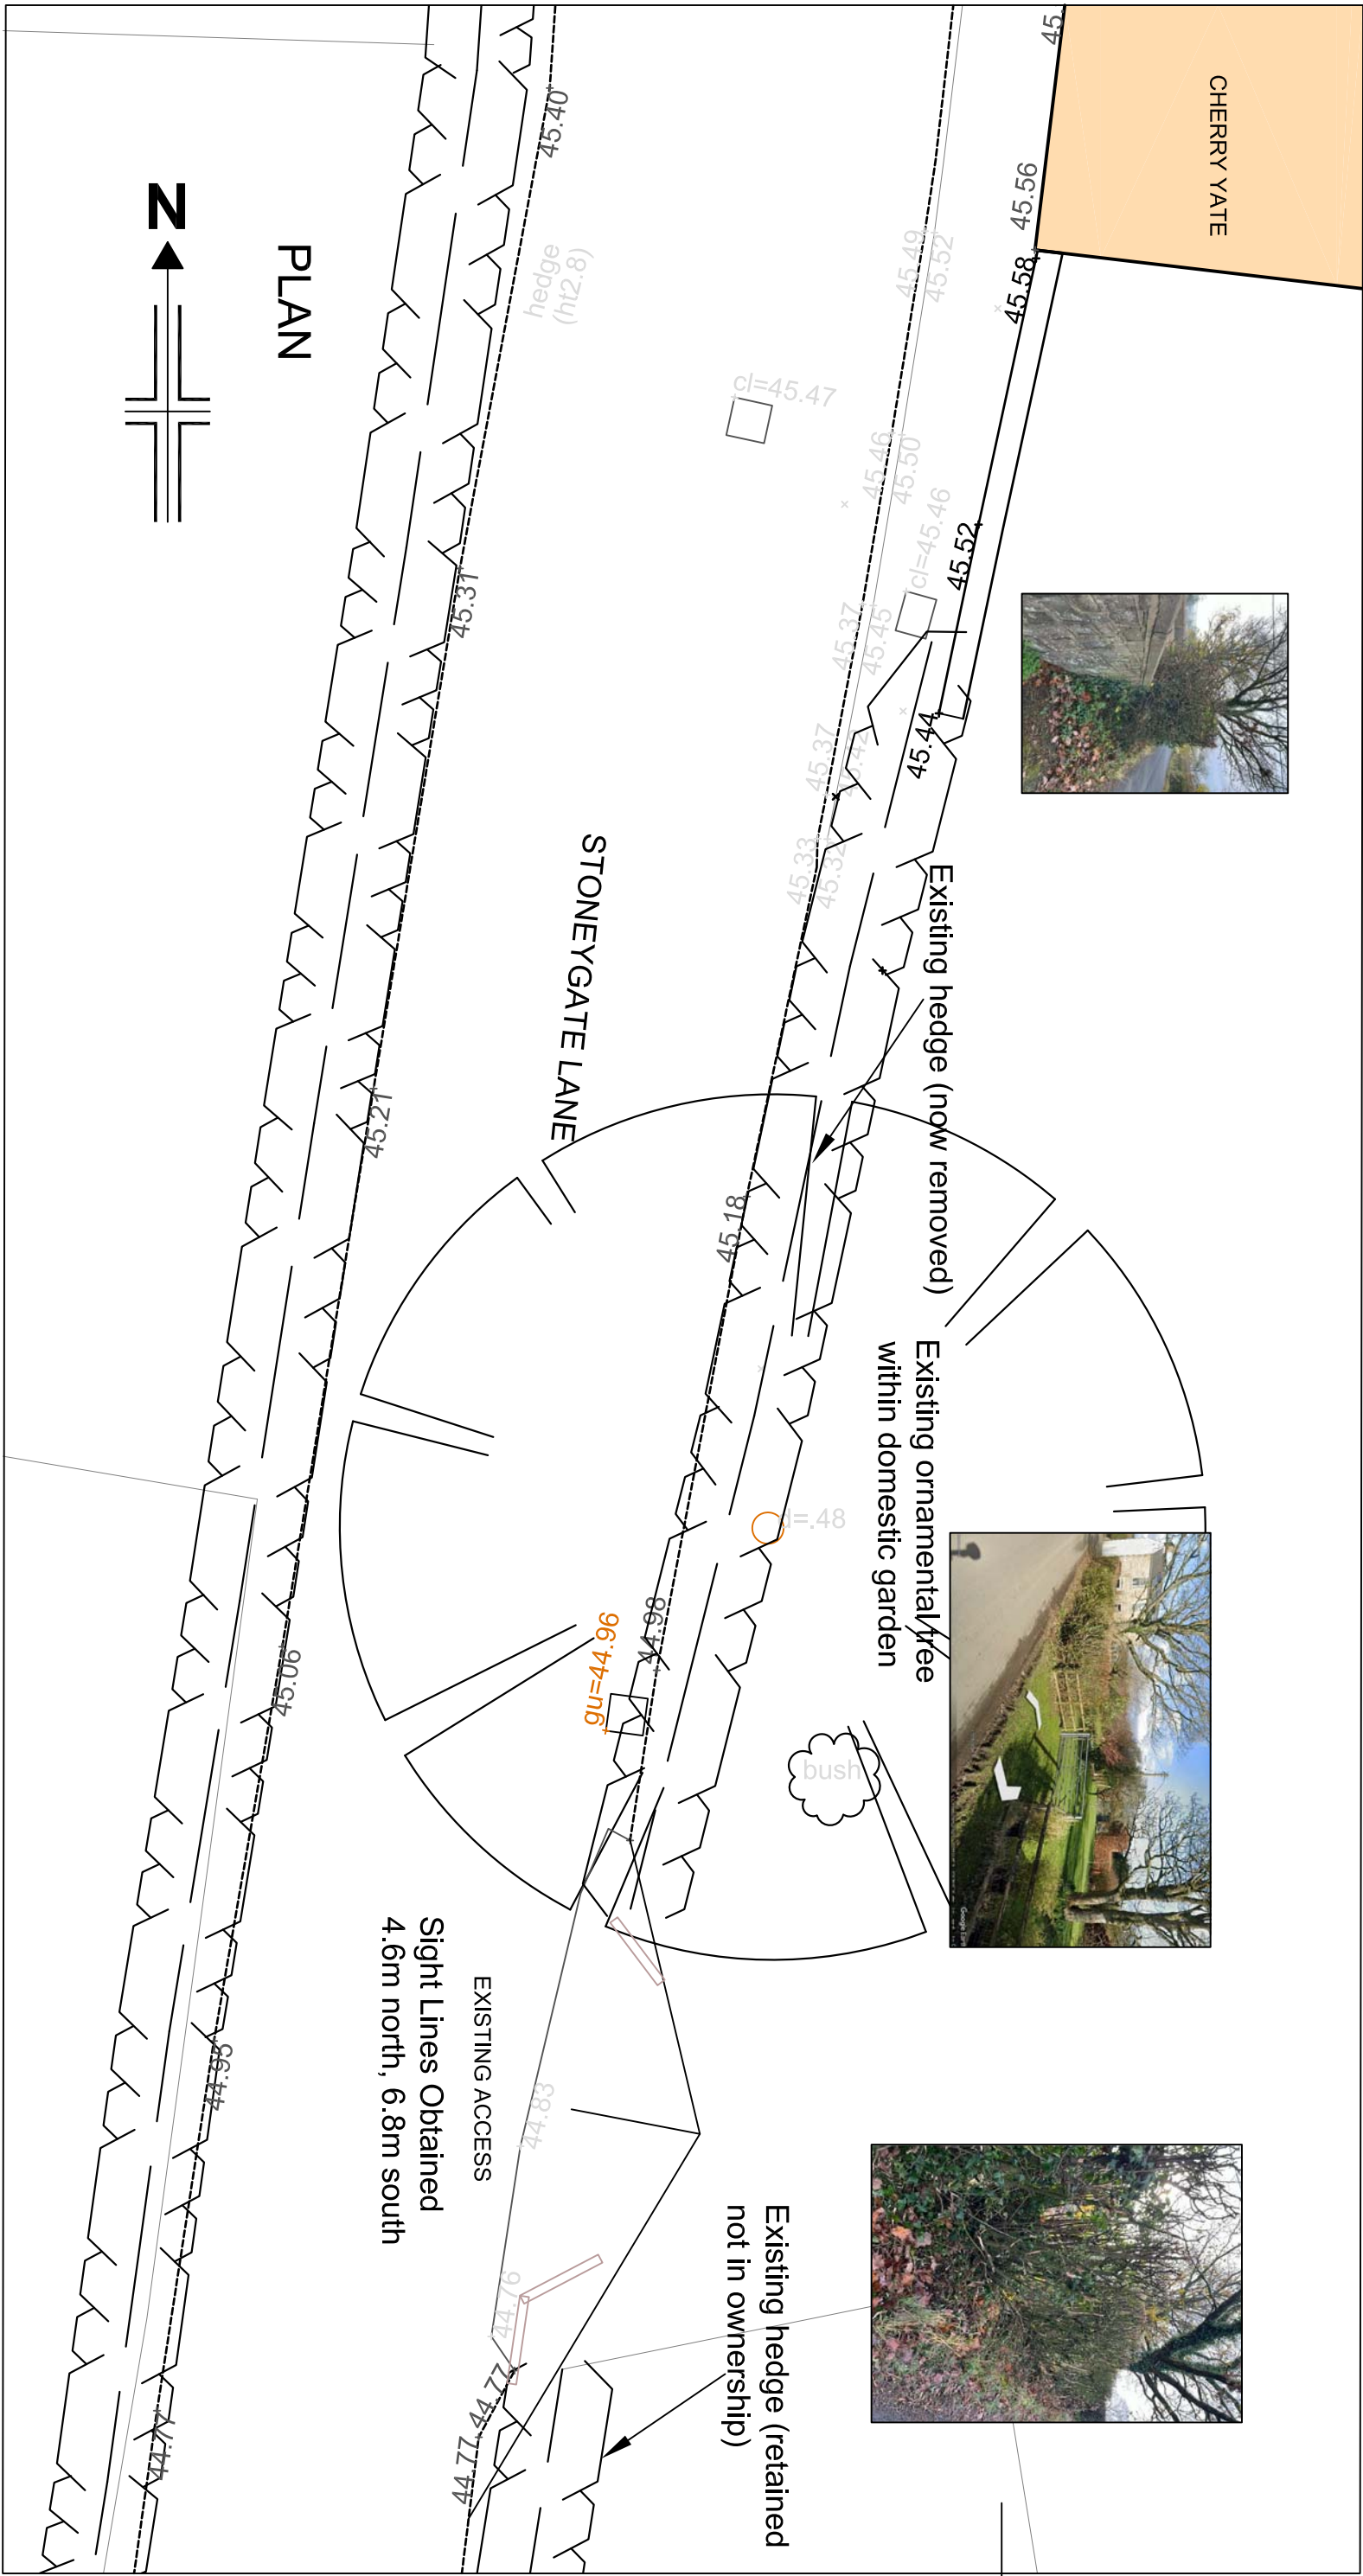

SITE LOCATION PLAN

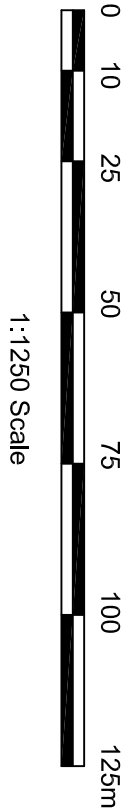

Mr & Mrs Tomlinson			
Proposed New Garden Wall, Cherry Yate, Stoneygate Lane, Ribchester		Dwg No.	Rev.
Plan and Elevation as Existing		A4553-PL01	B
		Scale	Sheet Size
		As Shown	A2
PSA Design Ltd The Old Bank House, 6 Berry Lane, Longridge, Preston, PR3 3JA Tel. 01772 786066 www.psadesign.co.uk mail@psadesign.co.uk		Date	
		May 2025	
Drawn		Checked	Approved
DME			