
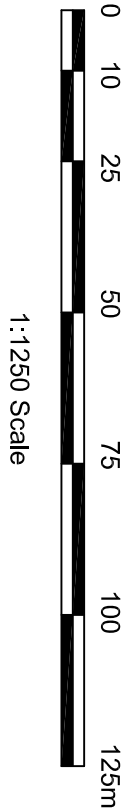
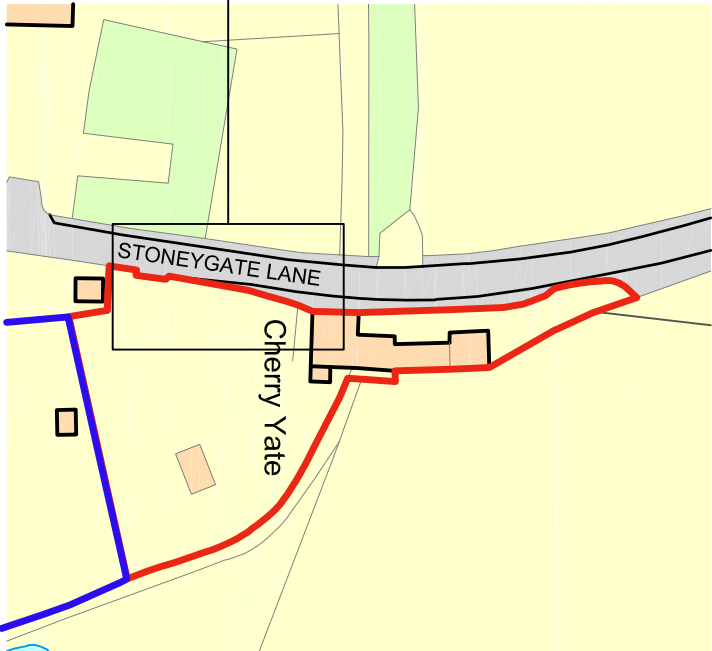


ELEVATION TO STONEYGATE LANE

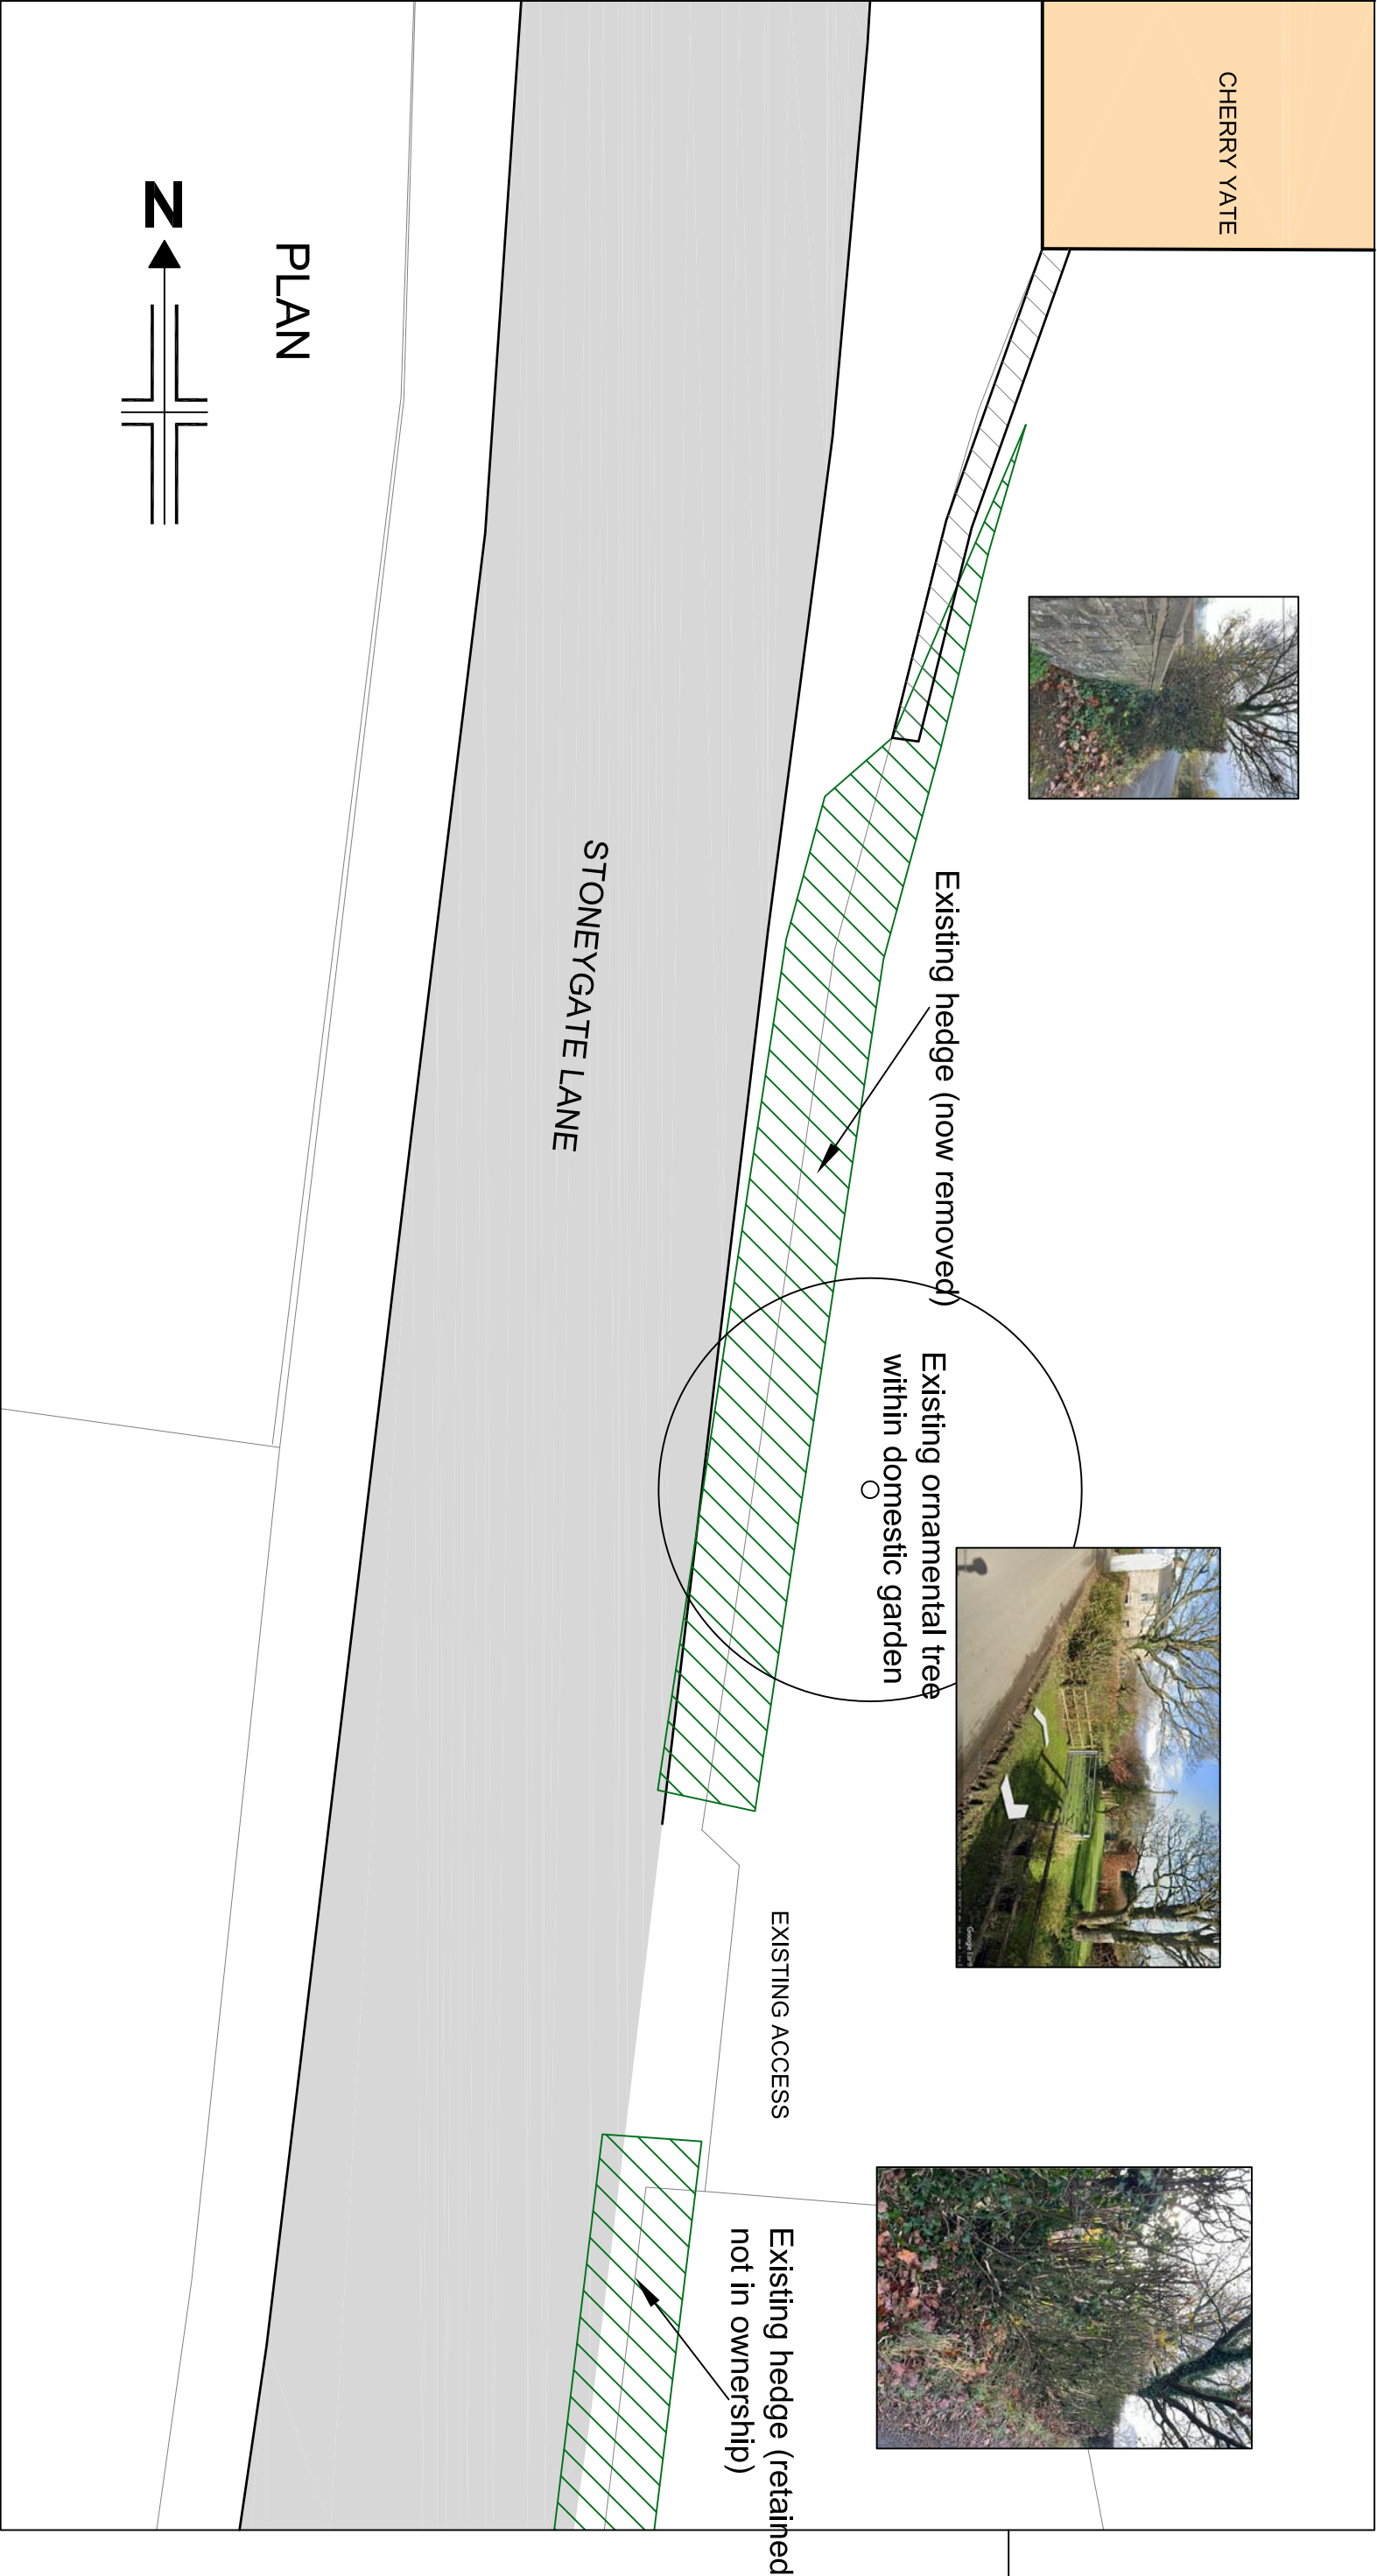

Mr & Mrs Tomlinson			
Proposed New Garden Wall, Cherry Yate, Stoneygate Lane, Ribchester		Dwng No.	Rev.
Plan and Elevation as Existing		A4553-PL01	A
		Scale	Sheet Size
		As Shown	A2
Date		April 2025	
PSA Design Ltd The Old Bank House, 6 Berry Lane, Longridge, Preston, PR3 3JA Tel. 01772 786066 www.psadesign.co.uk mail@psadesign.co.uk		Drawn	Checked
		DME	Approved