




1 Front Elevation

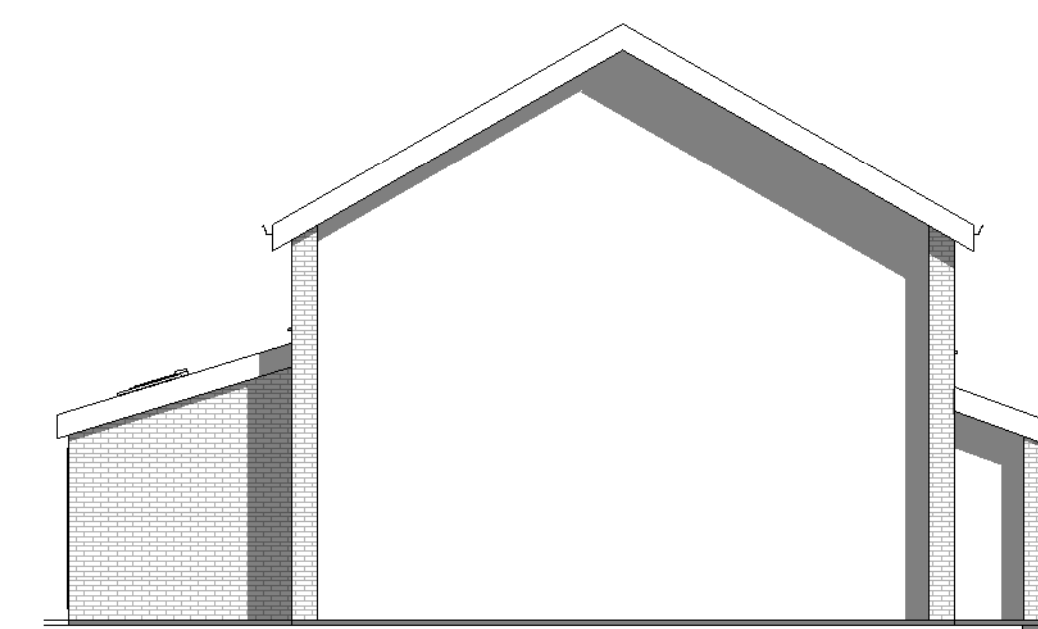

4 Adjoining Elevation

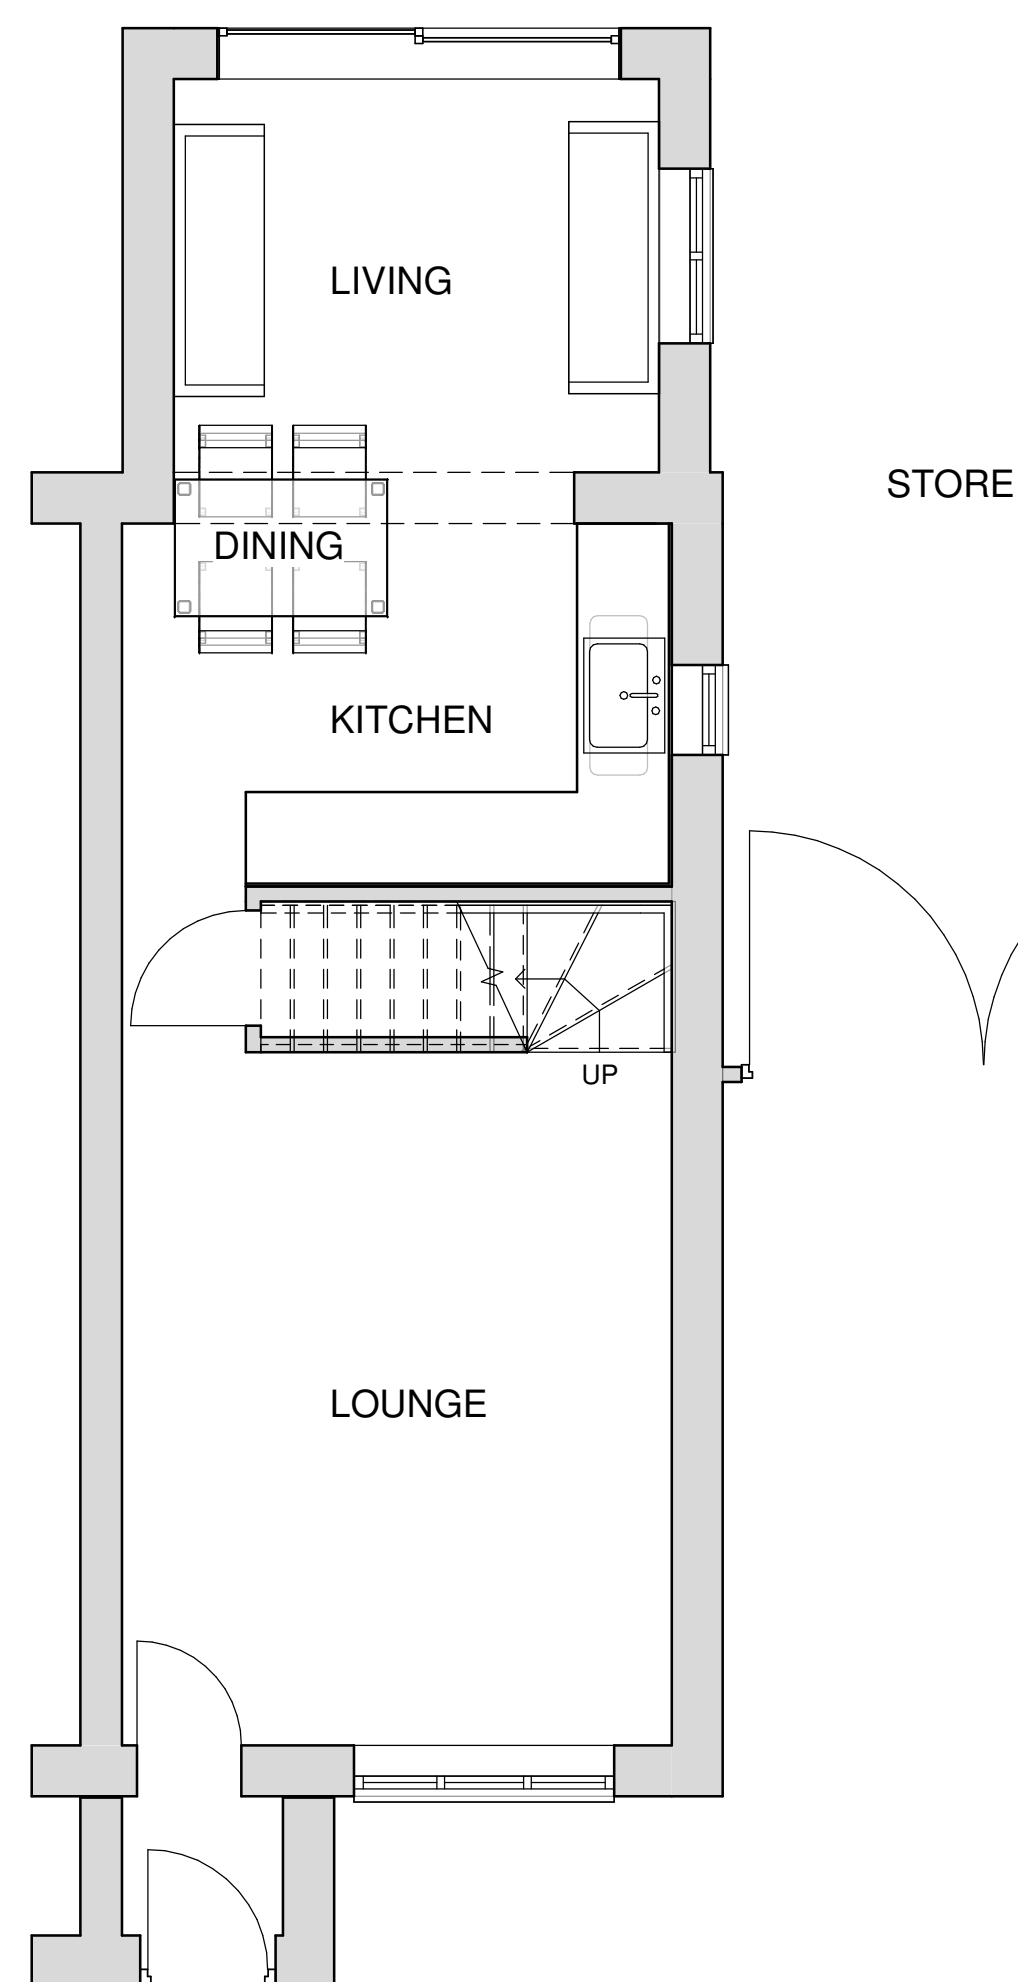


5 Ground Floor

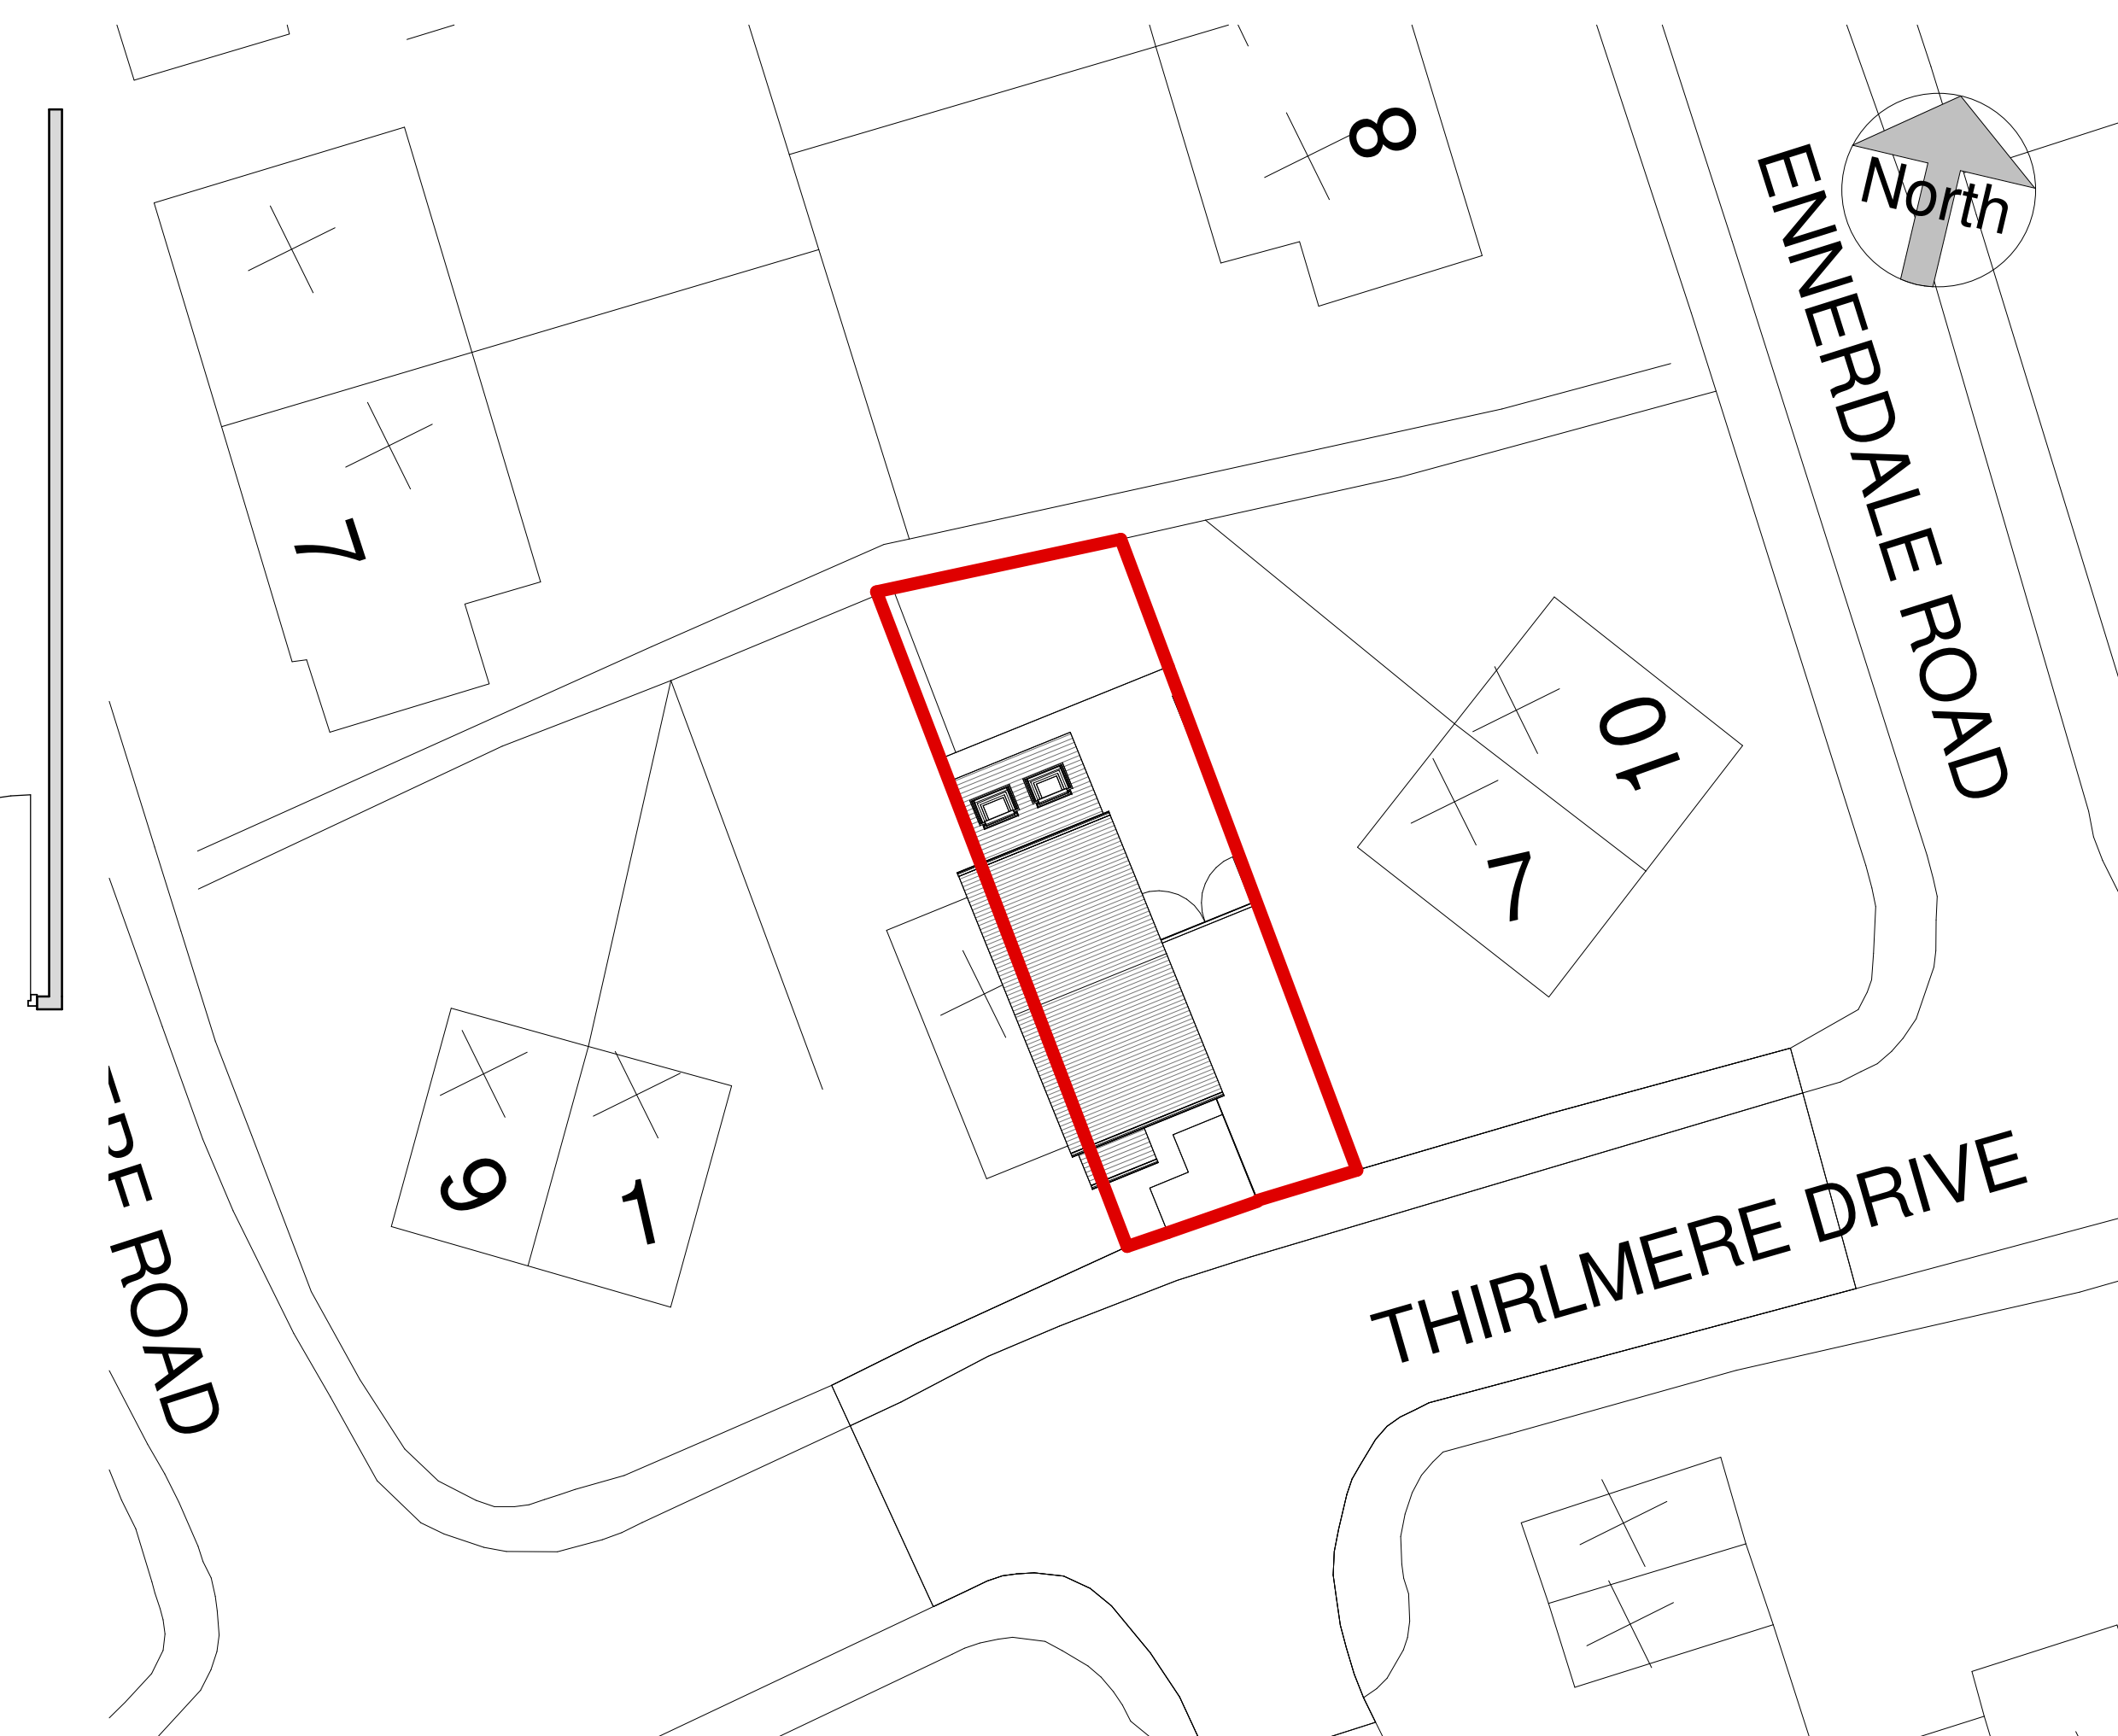

6 Site Plan



7 Location Plan

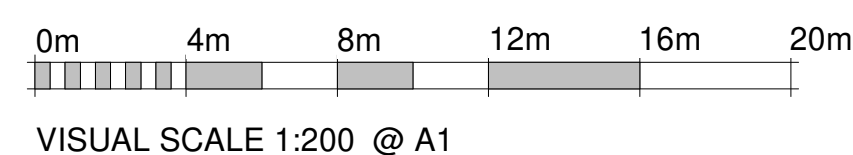

PRELIMINARY

PLANNING

FOR CONSTRUCTION

FINAL/AS BUILT

	Projec	5 Thirlmere Drive, Longridge PR3 3LE				Client				Rebecca Stephenson				
	Org	Existing Floor Plans and Elevations				draw		drawing						
dat						05/26/17		2503- EX01A						
scale						A1								
					As indicated									
	Notes:													
	1. THIS DRAWING IS SUBJECT TO COPYRIGHT AND IS NOT TO BE REPRODUCED IN PART OR WHOLE WITHOUT APPROVAL													


LABC