





1 Front Elevation
1 : 50

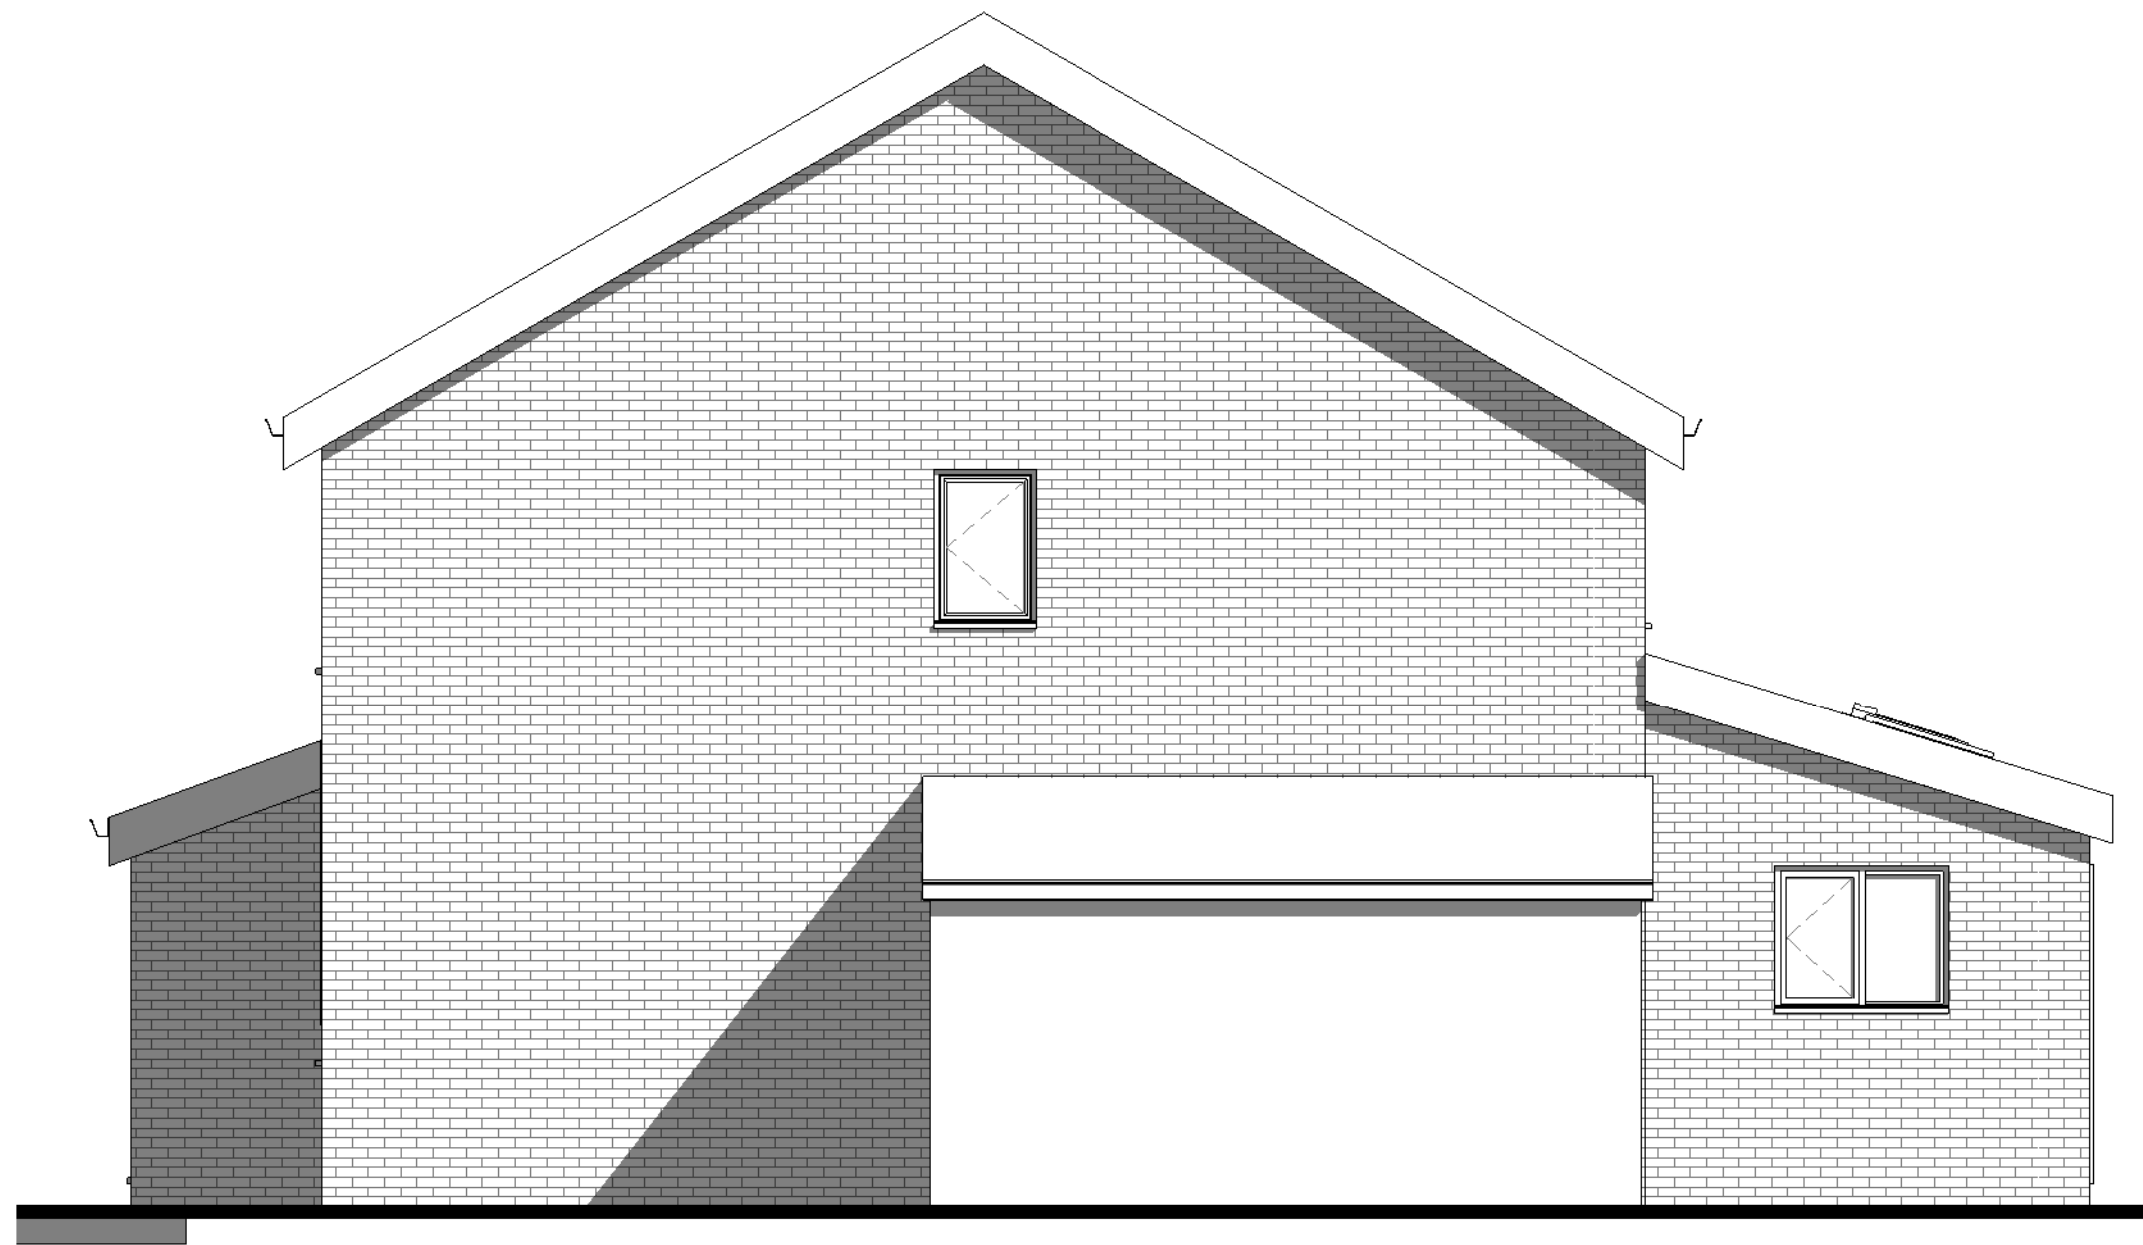


2 Side Elevation
1 : 50




3 Rear Elevation
1 : 50

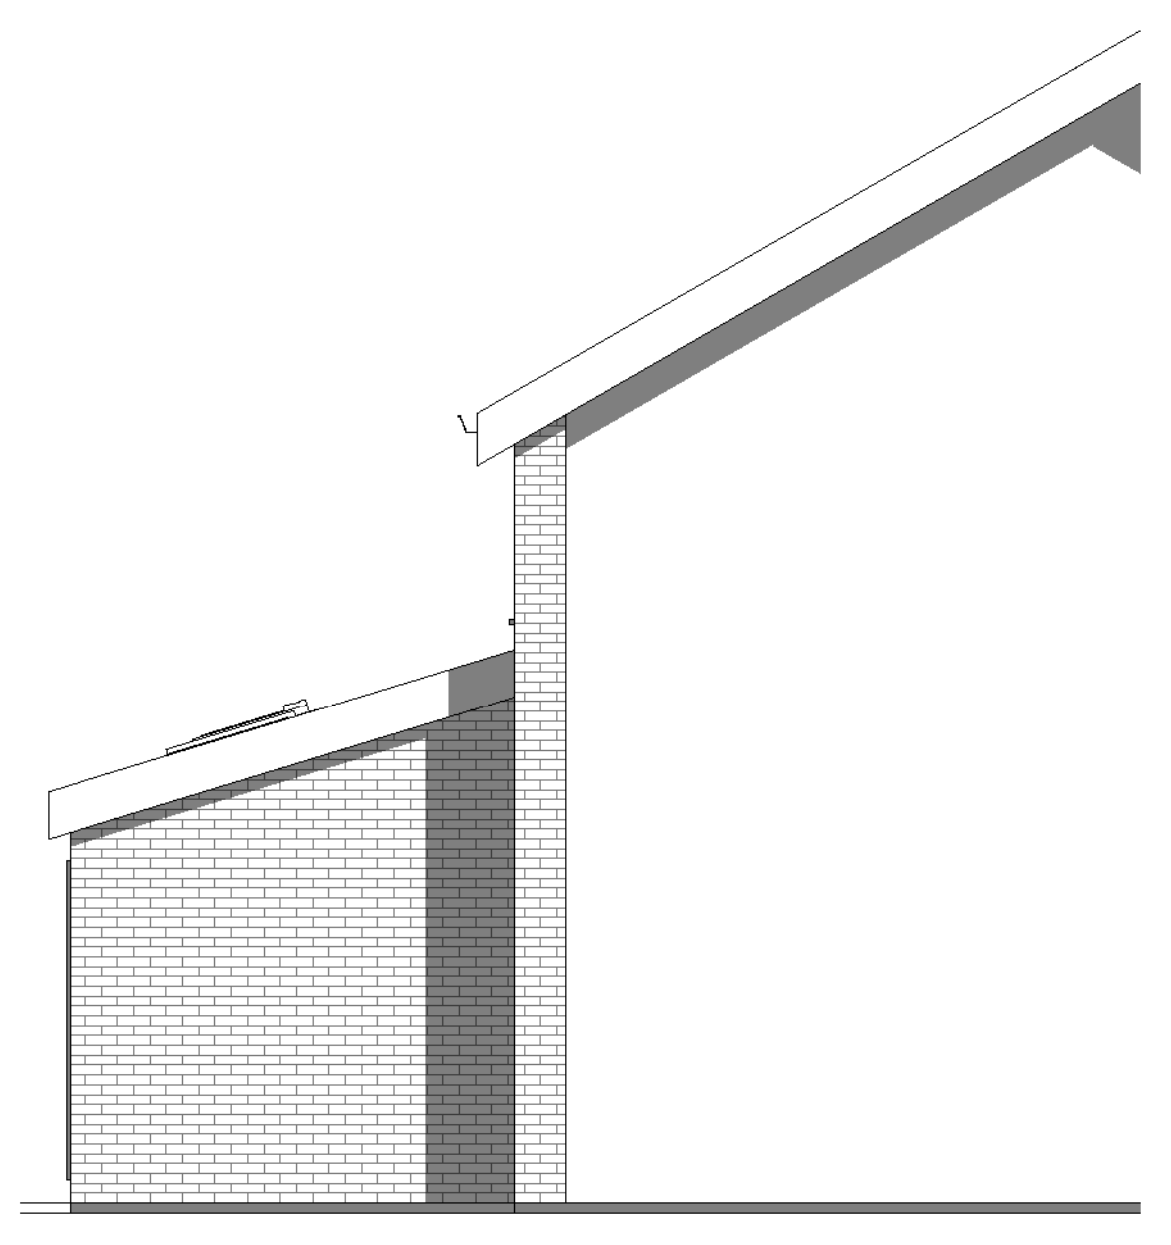


4 Adjoining Elevation
1 : 50

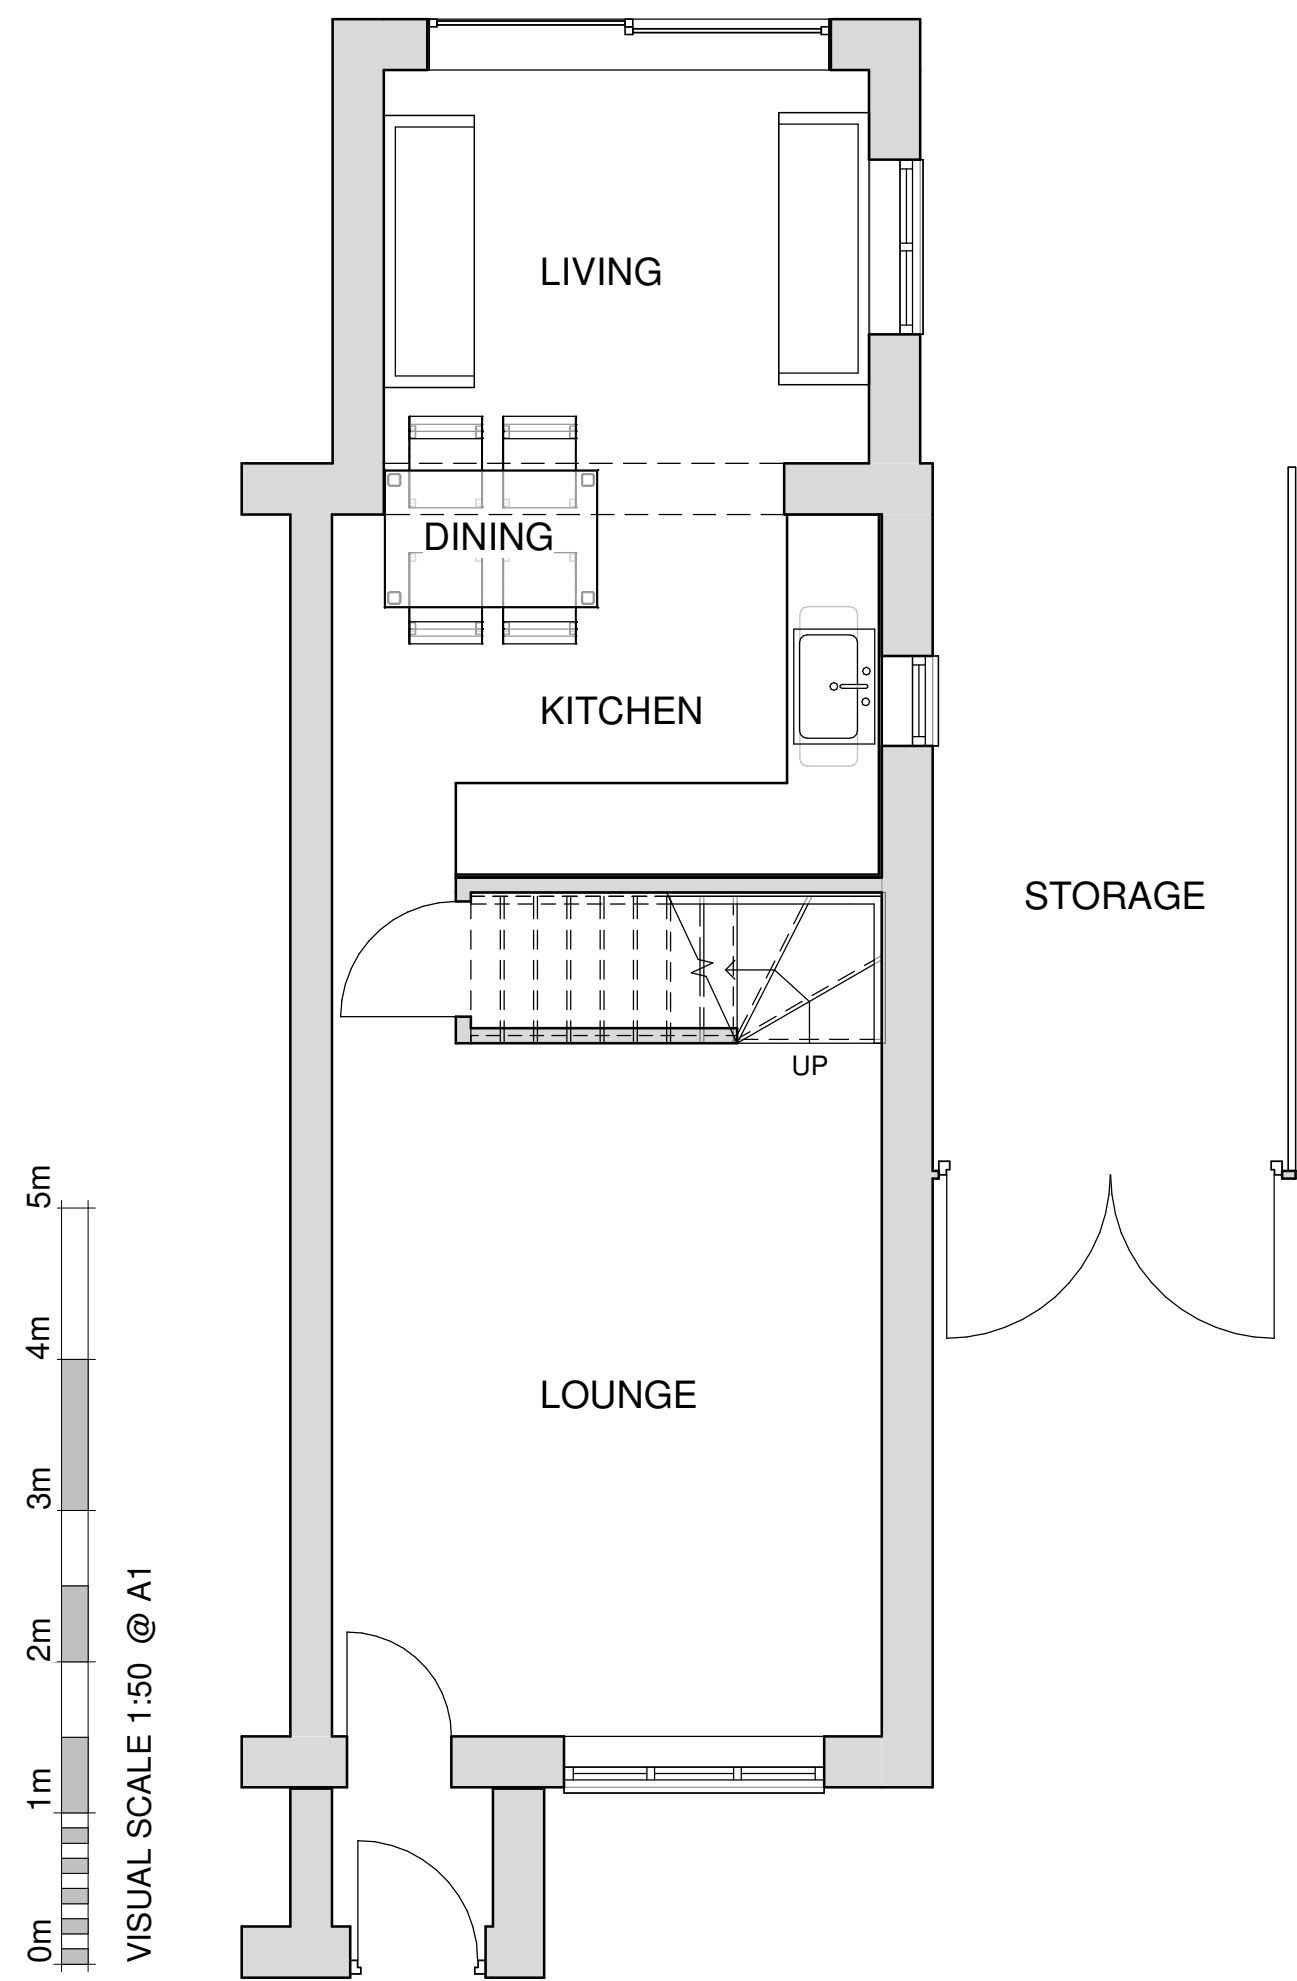

5 Ground Floor
1 : 50

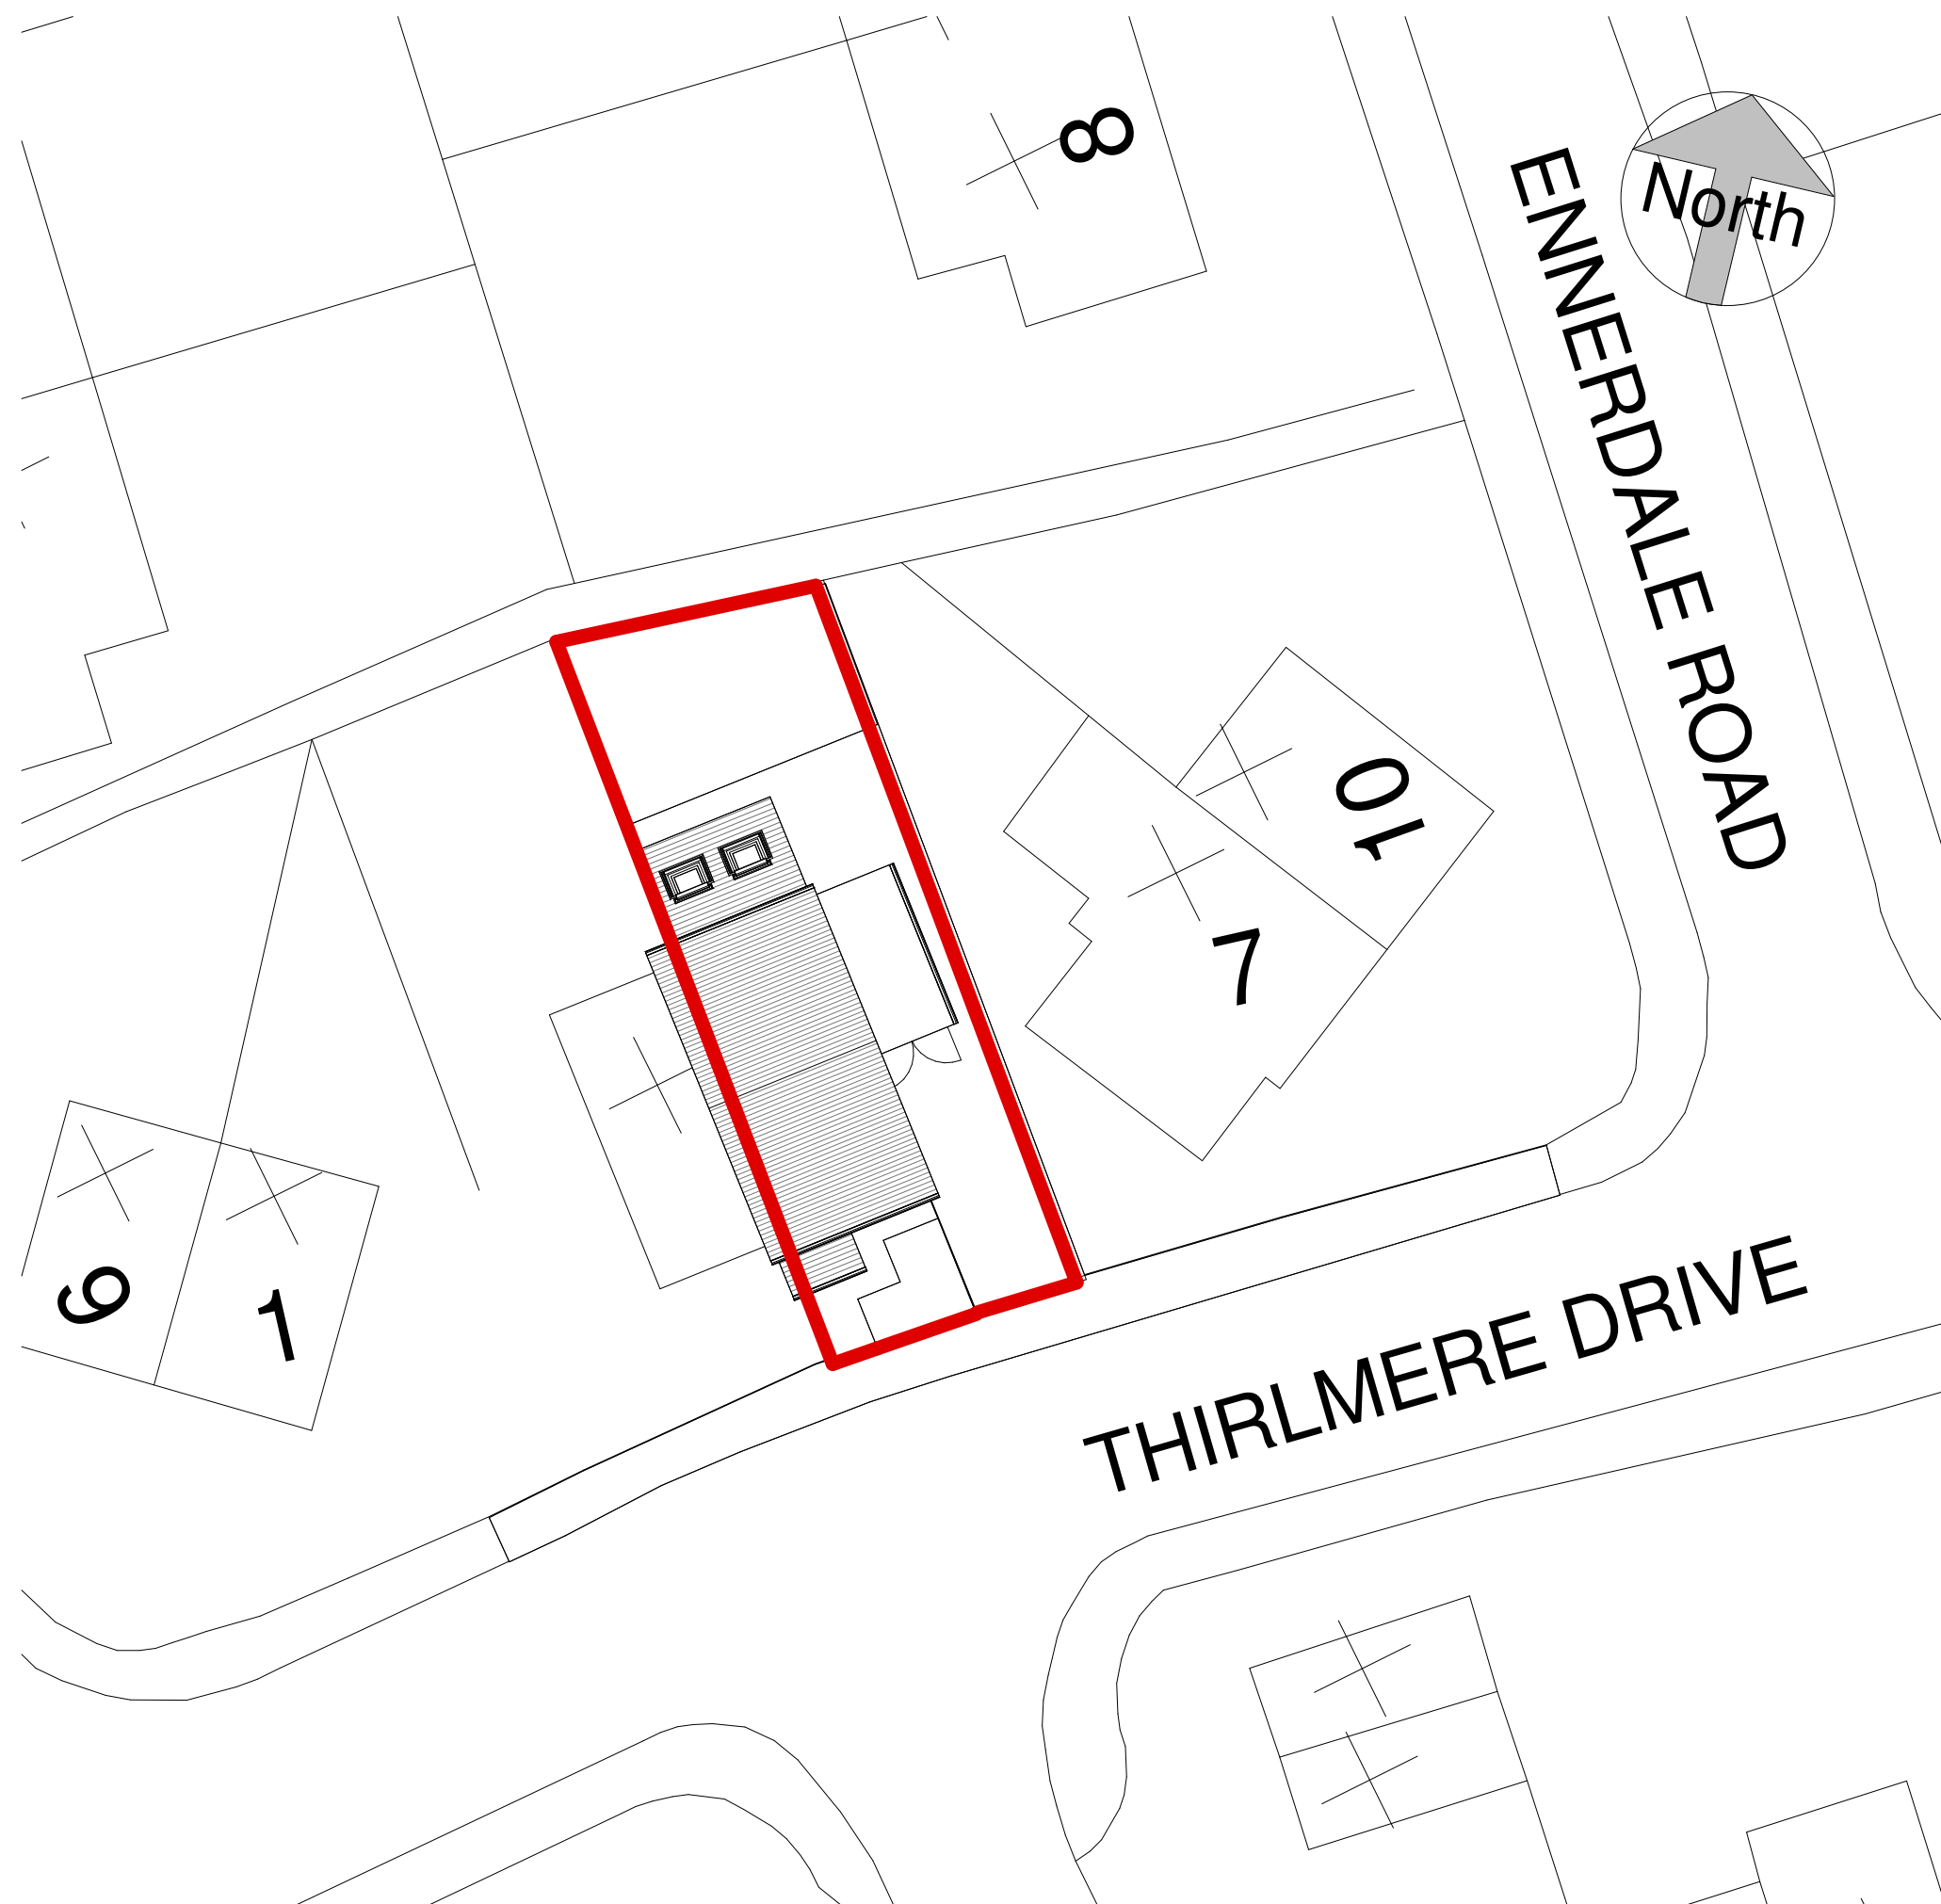

6 Site Plan
1 : 200

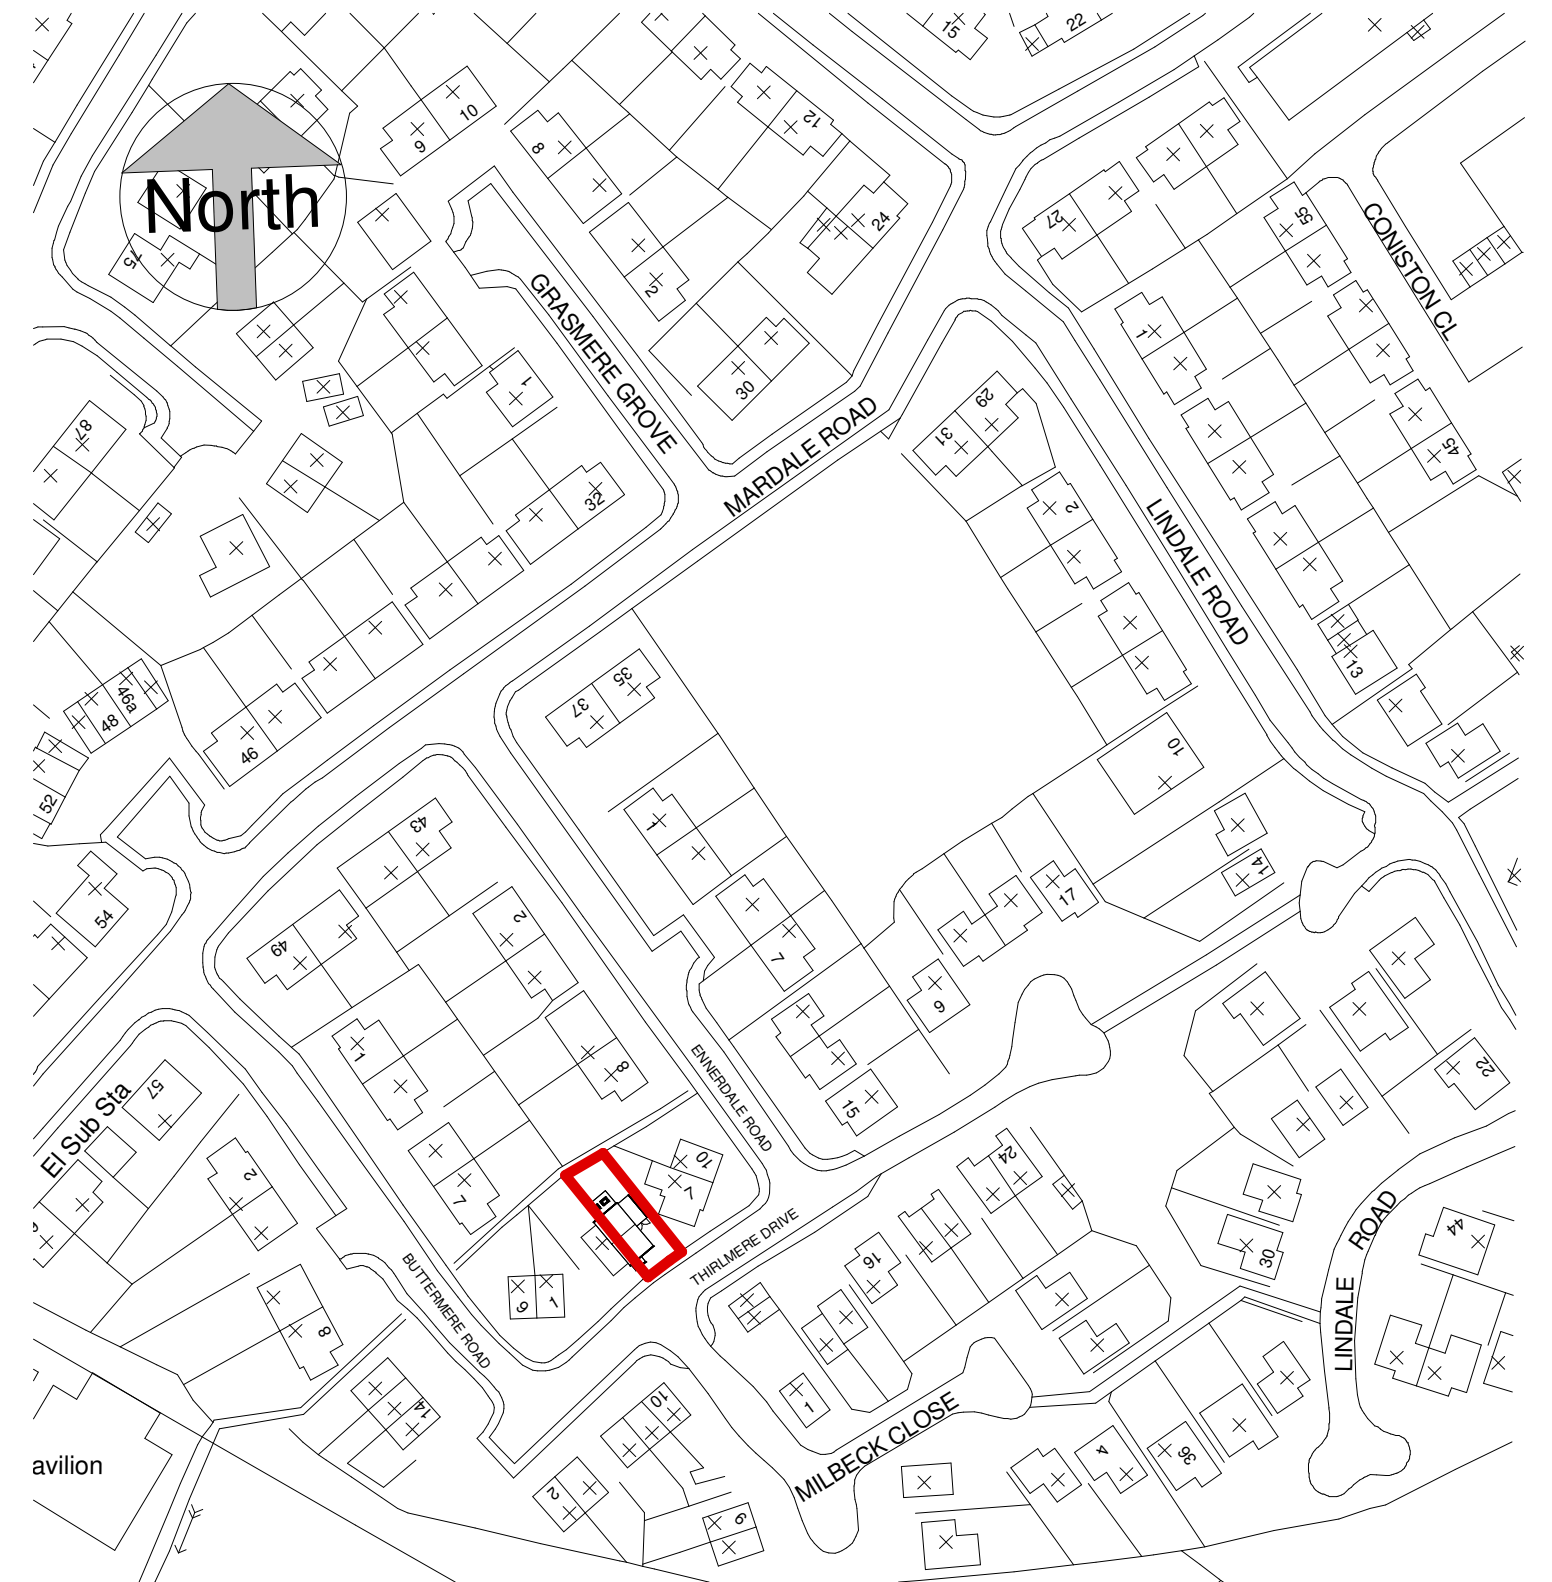


7 Location Plan
1 : 1250

PRELIMINARY

PLANNING

FOR CONSTRUCTION

FINAL/AS BUILT

 

Project		5 Thirlmere Drive, Longridge PR3 3LE		Client		Rebecca Stephenson	
Drg		Existing Floor Plans and Elevations		draw		drawing	
				dat 05/26/17		2503- EX01B	
				scale A1 As indicated			
Notes:							
1. THIS DRAWING IS SUBJECT TO COPYRIGHT AND IS NOT TO BE REPRODUCED IN PART OR WHOLE WITHOUT APPROVAL							
							