





1 Front Elevation
1 : 50

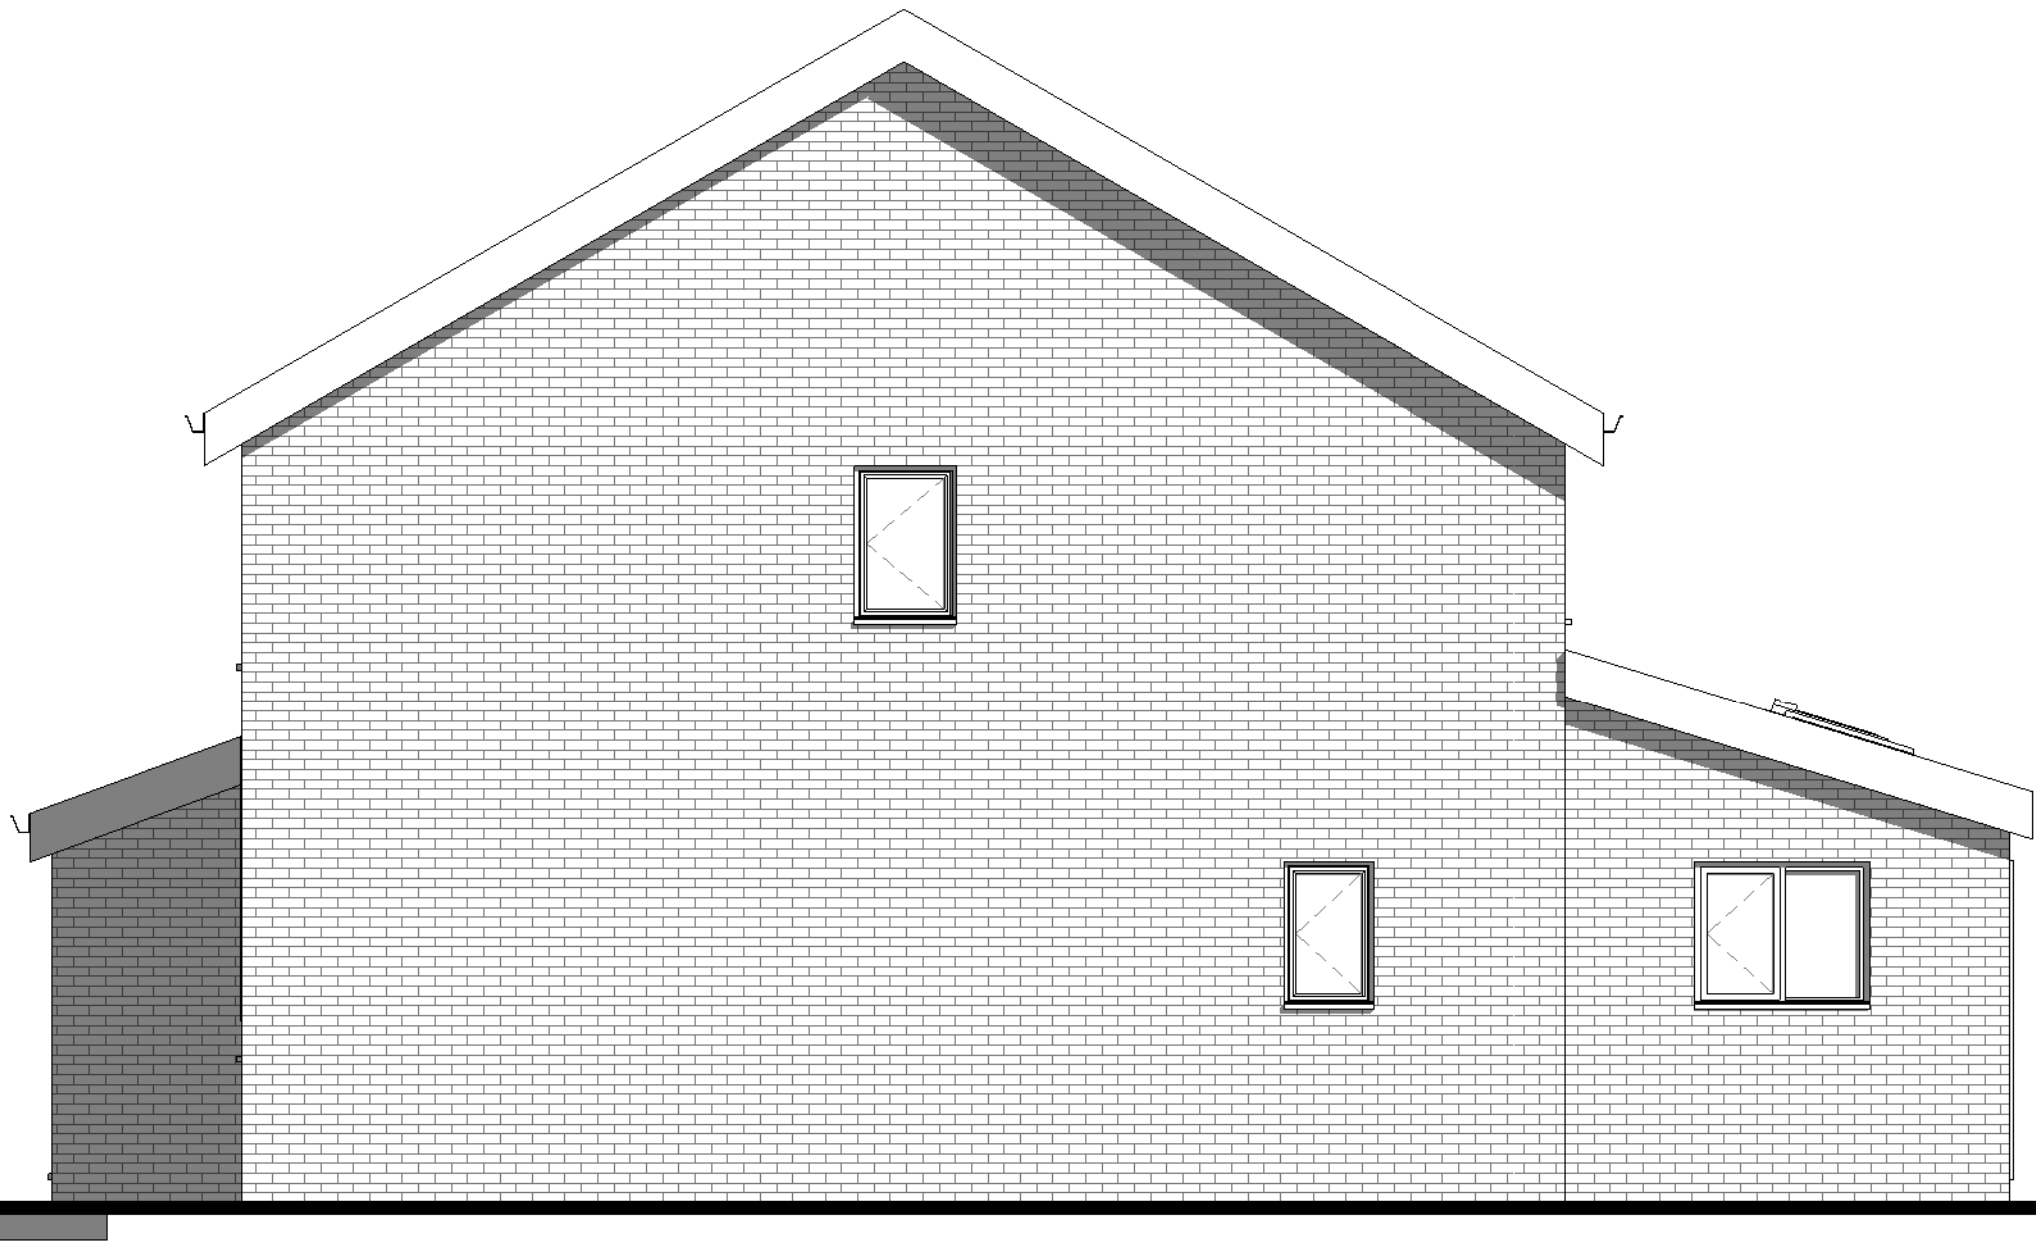


2 Side Elevation
1 : 50




3 Rear Elevation
1 : 50

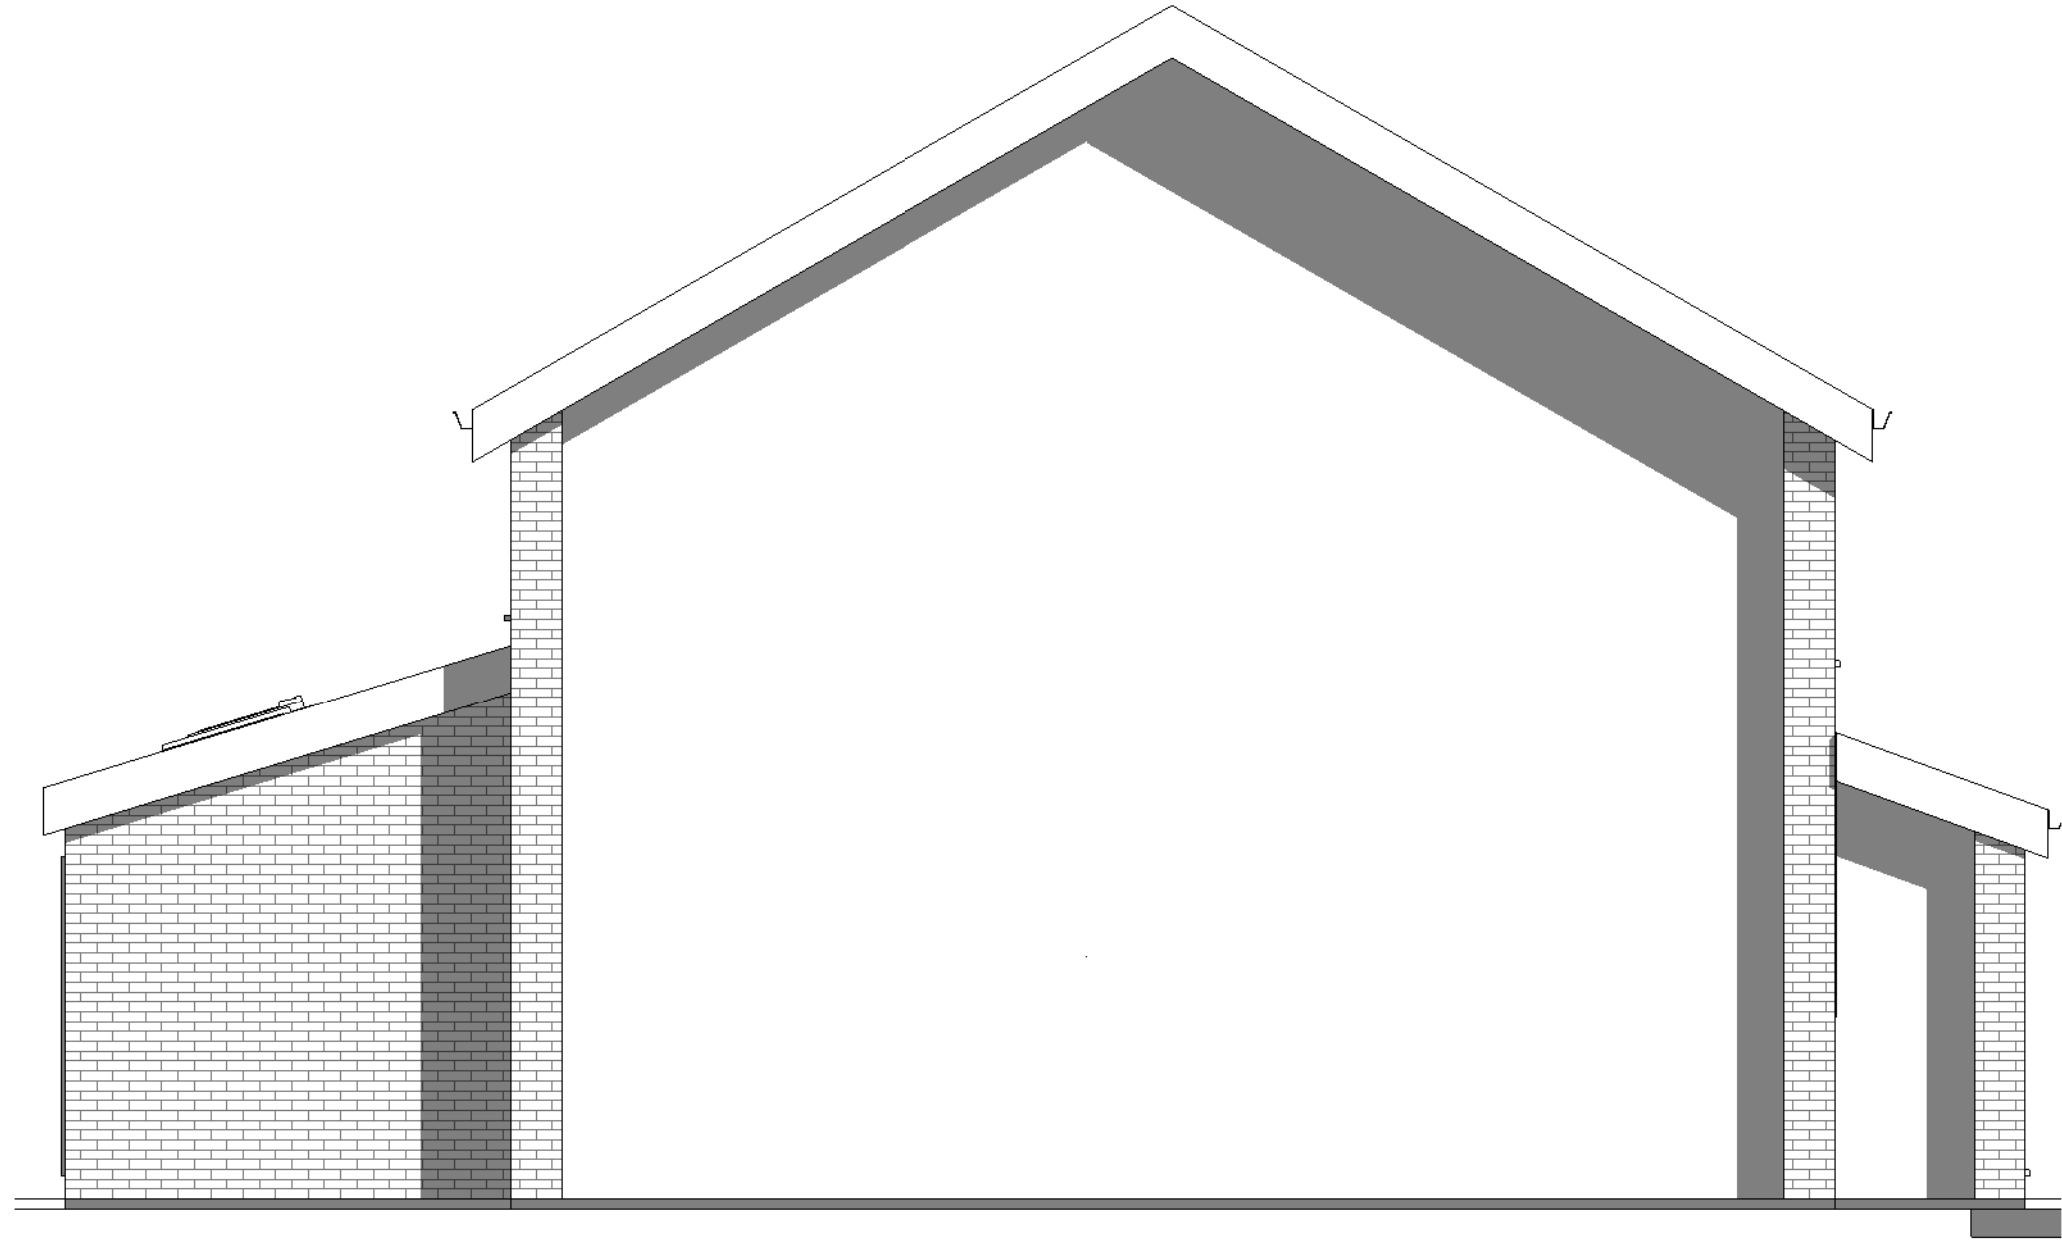


4 Adjoining Elevation
1 : 50

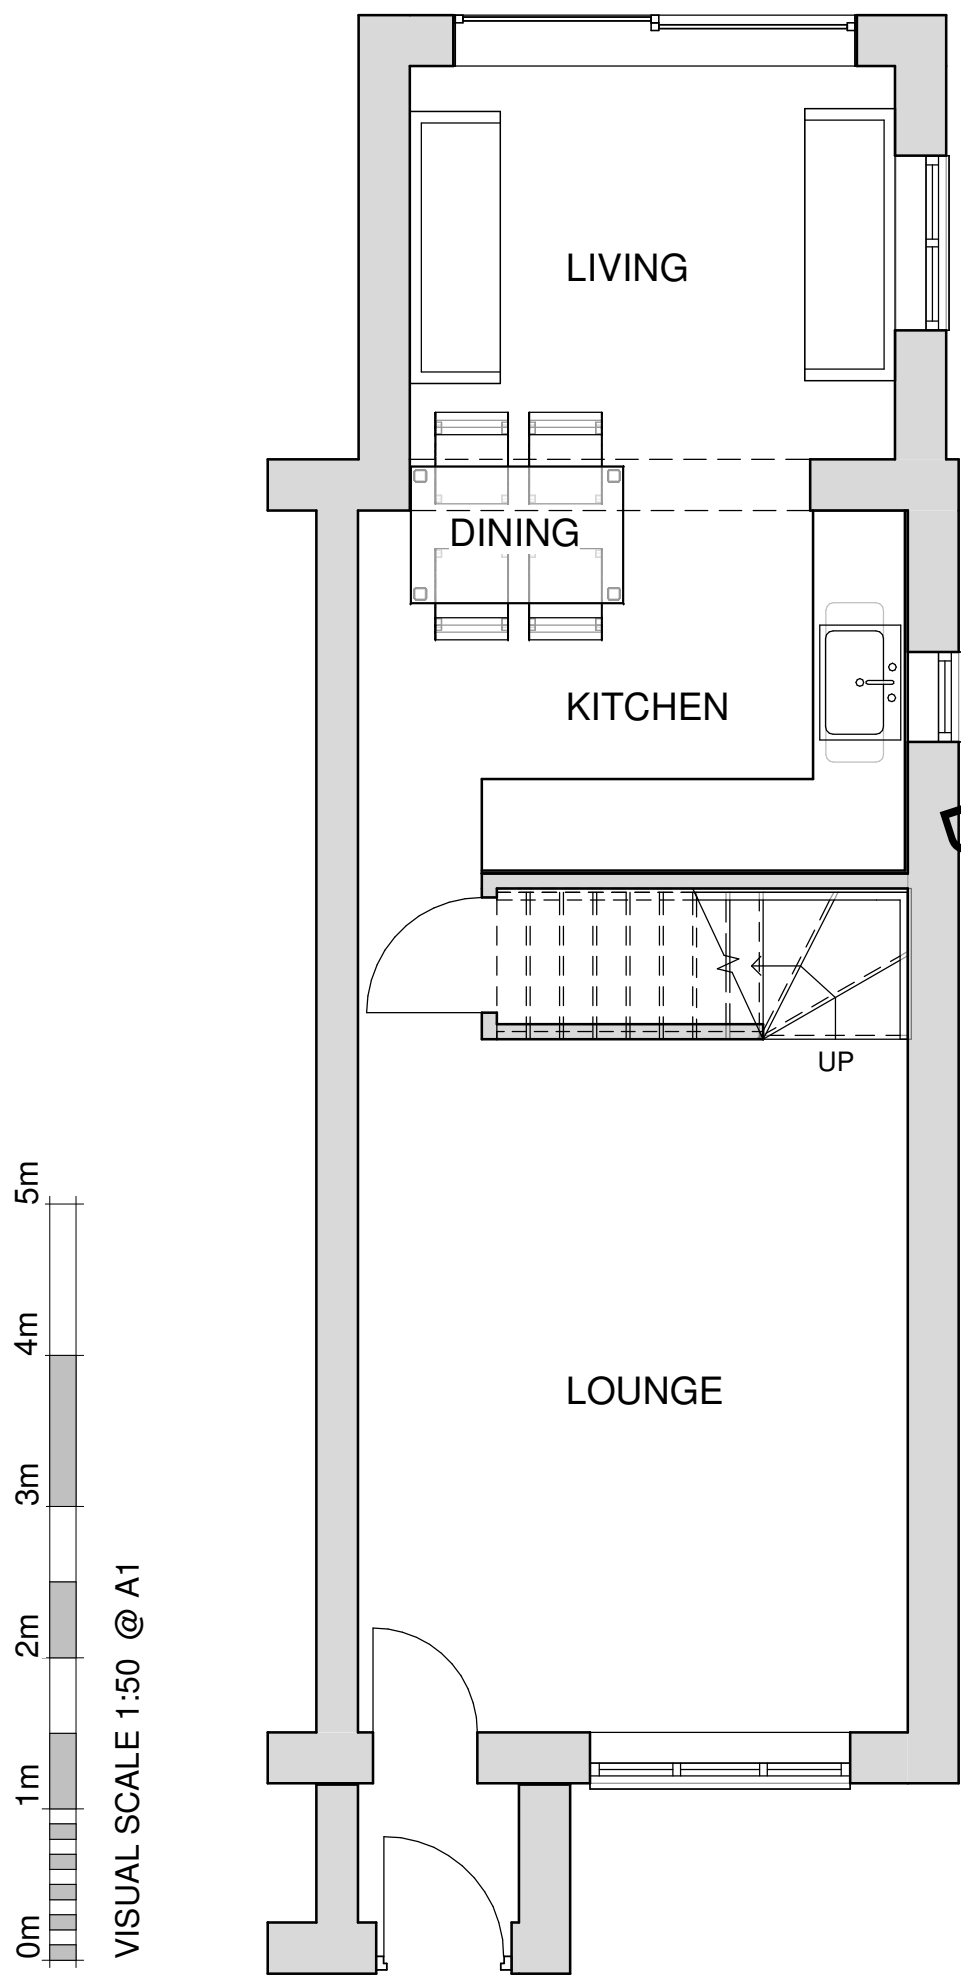

5 Ground Floor
1 : 50

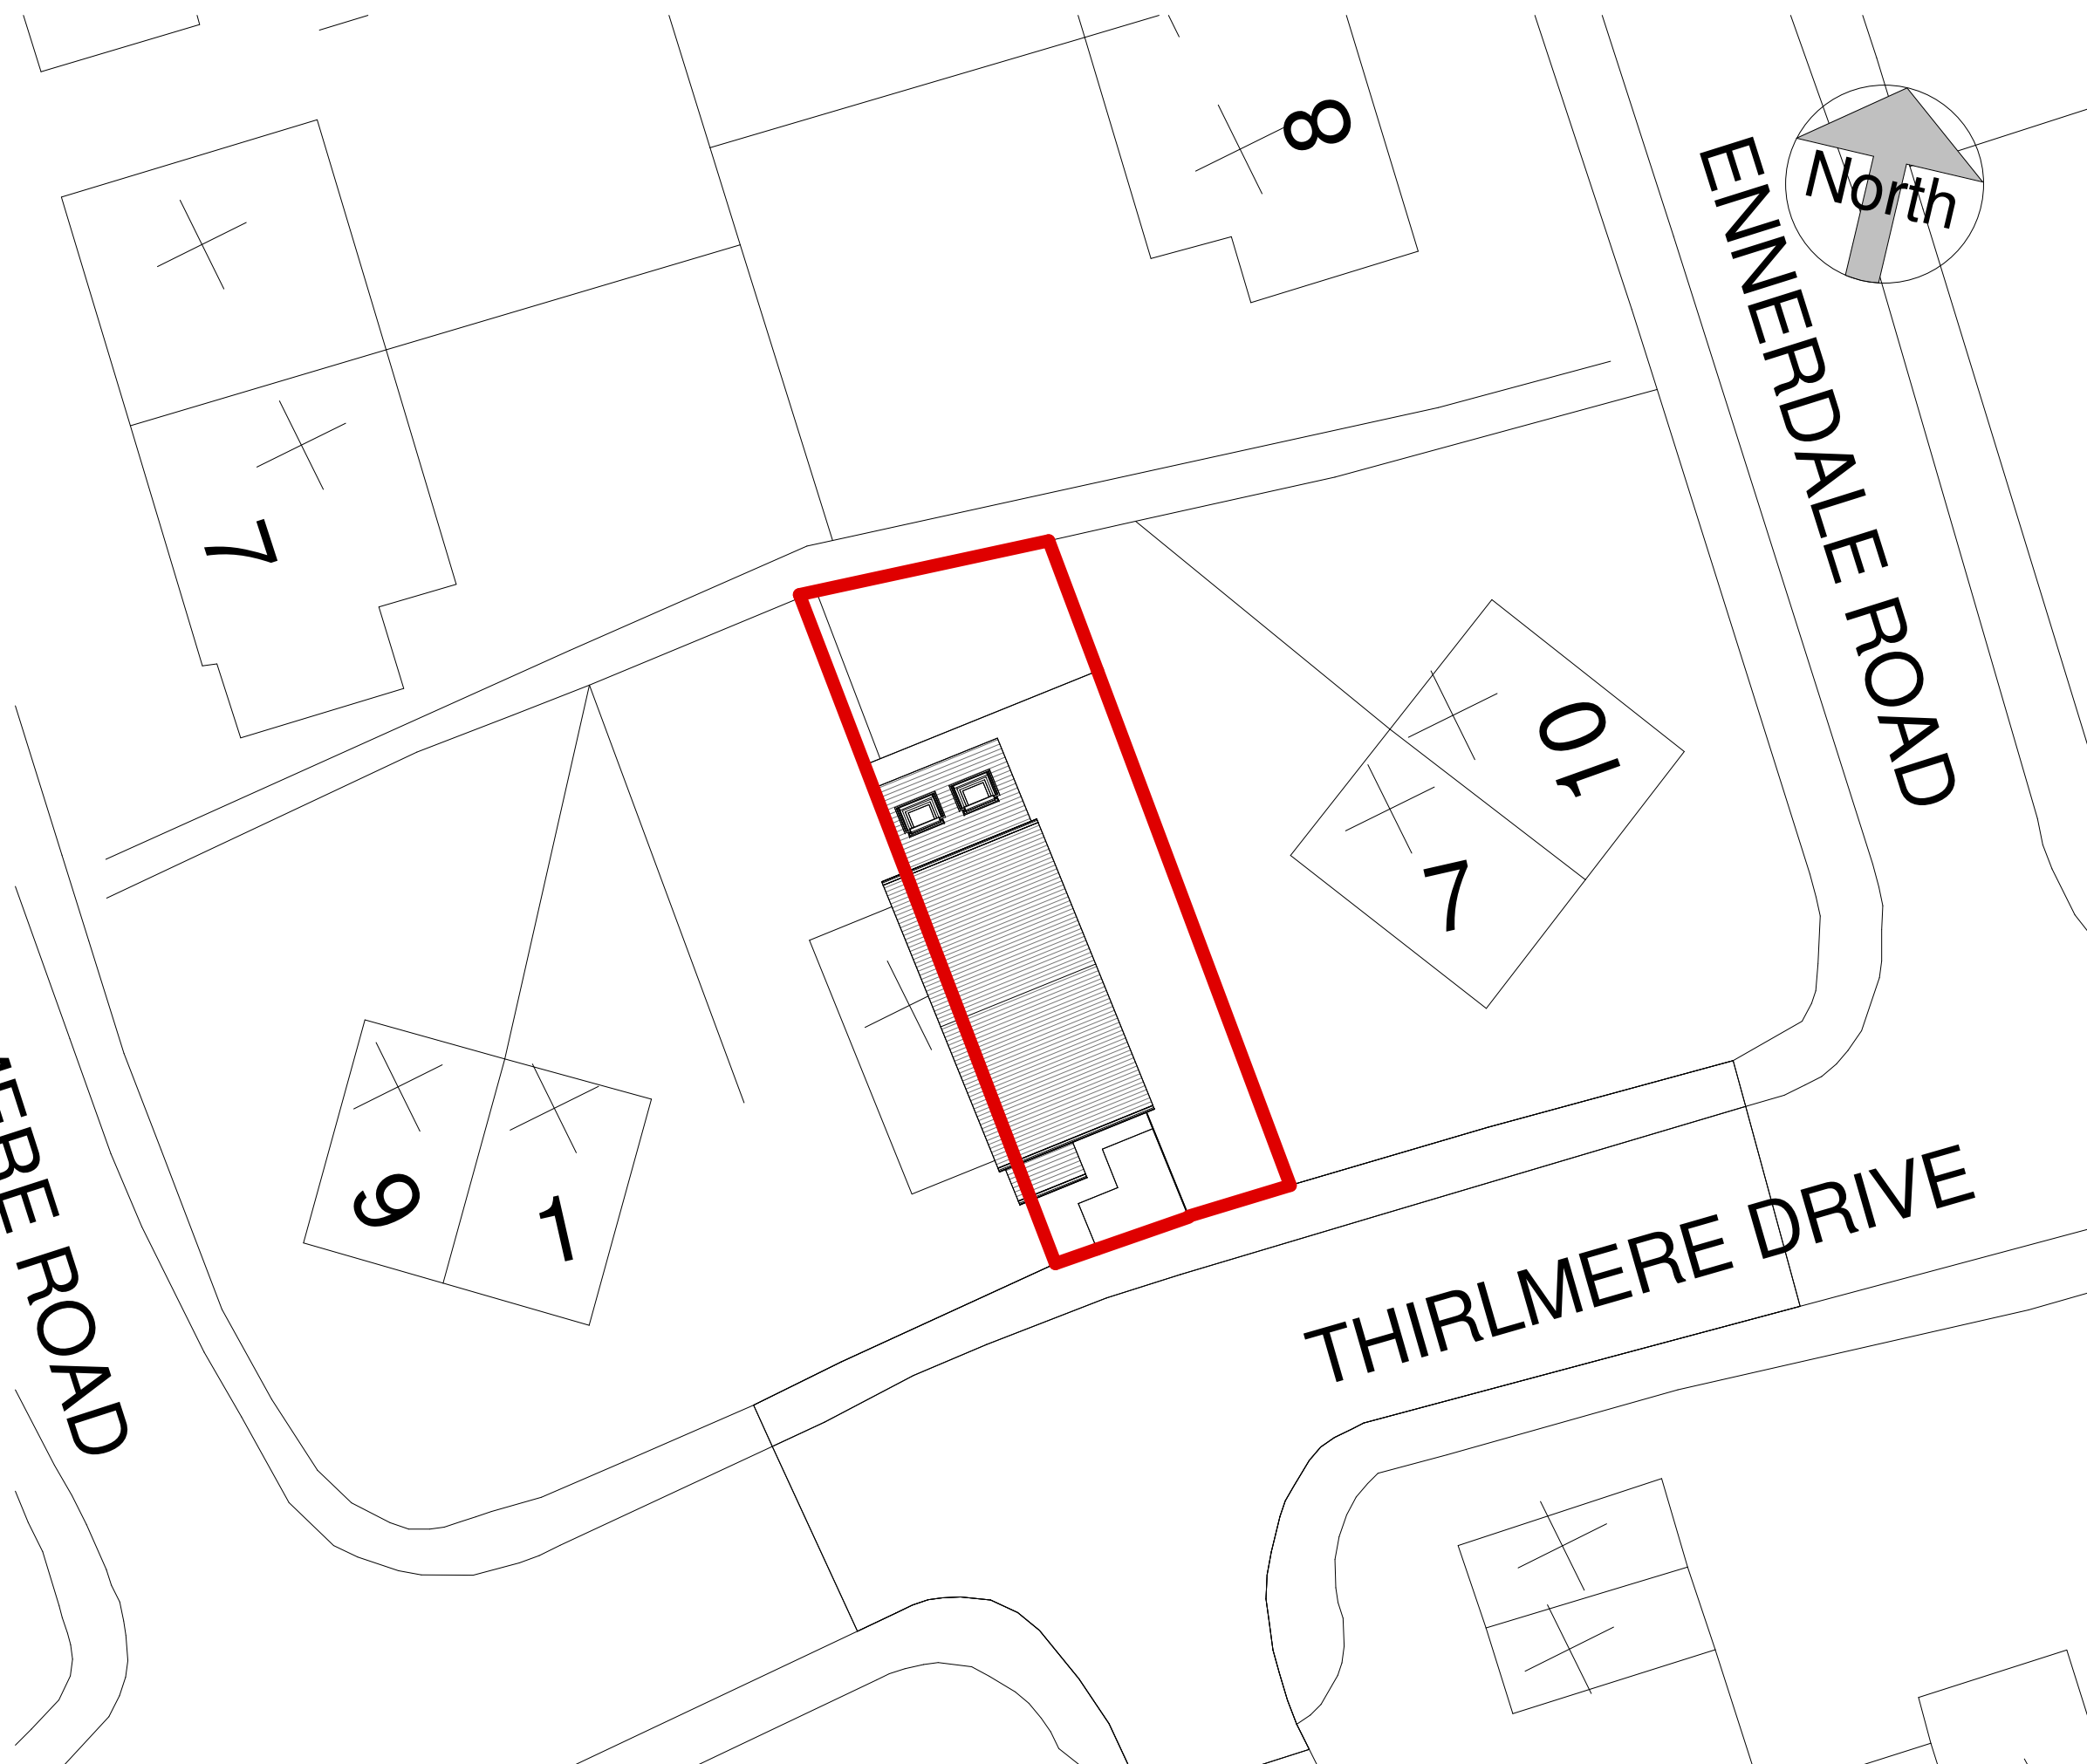

6 Site Plan
1 : 200

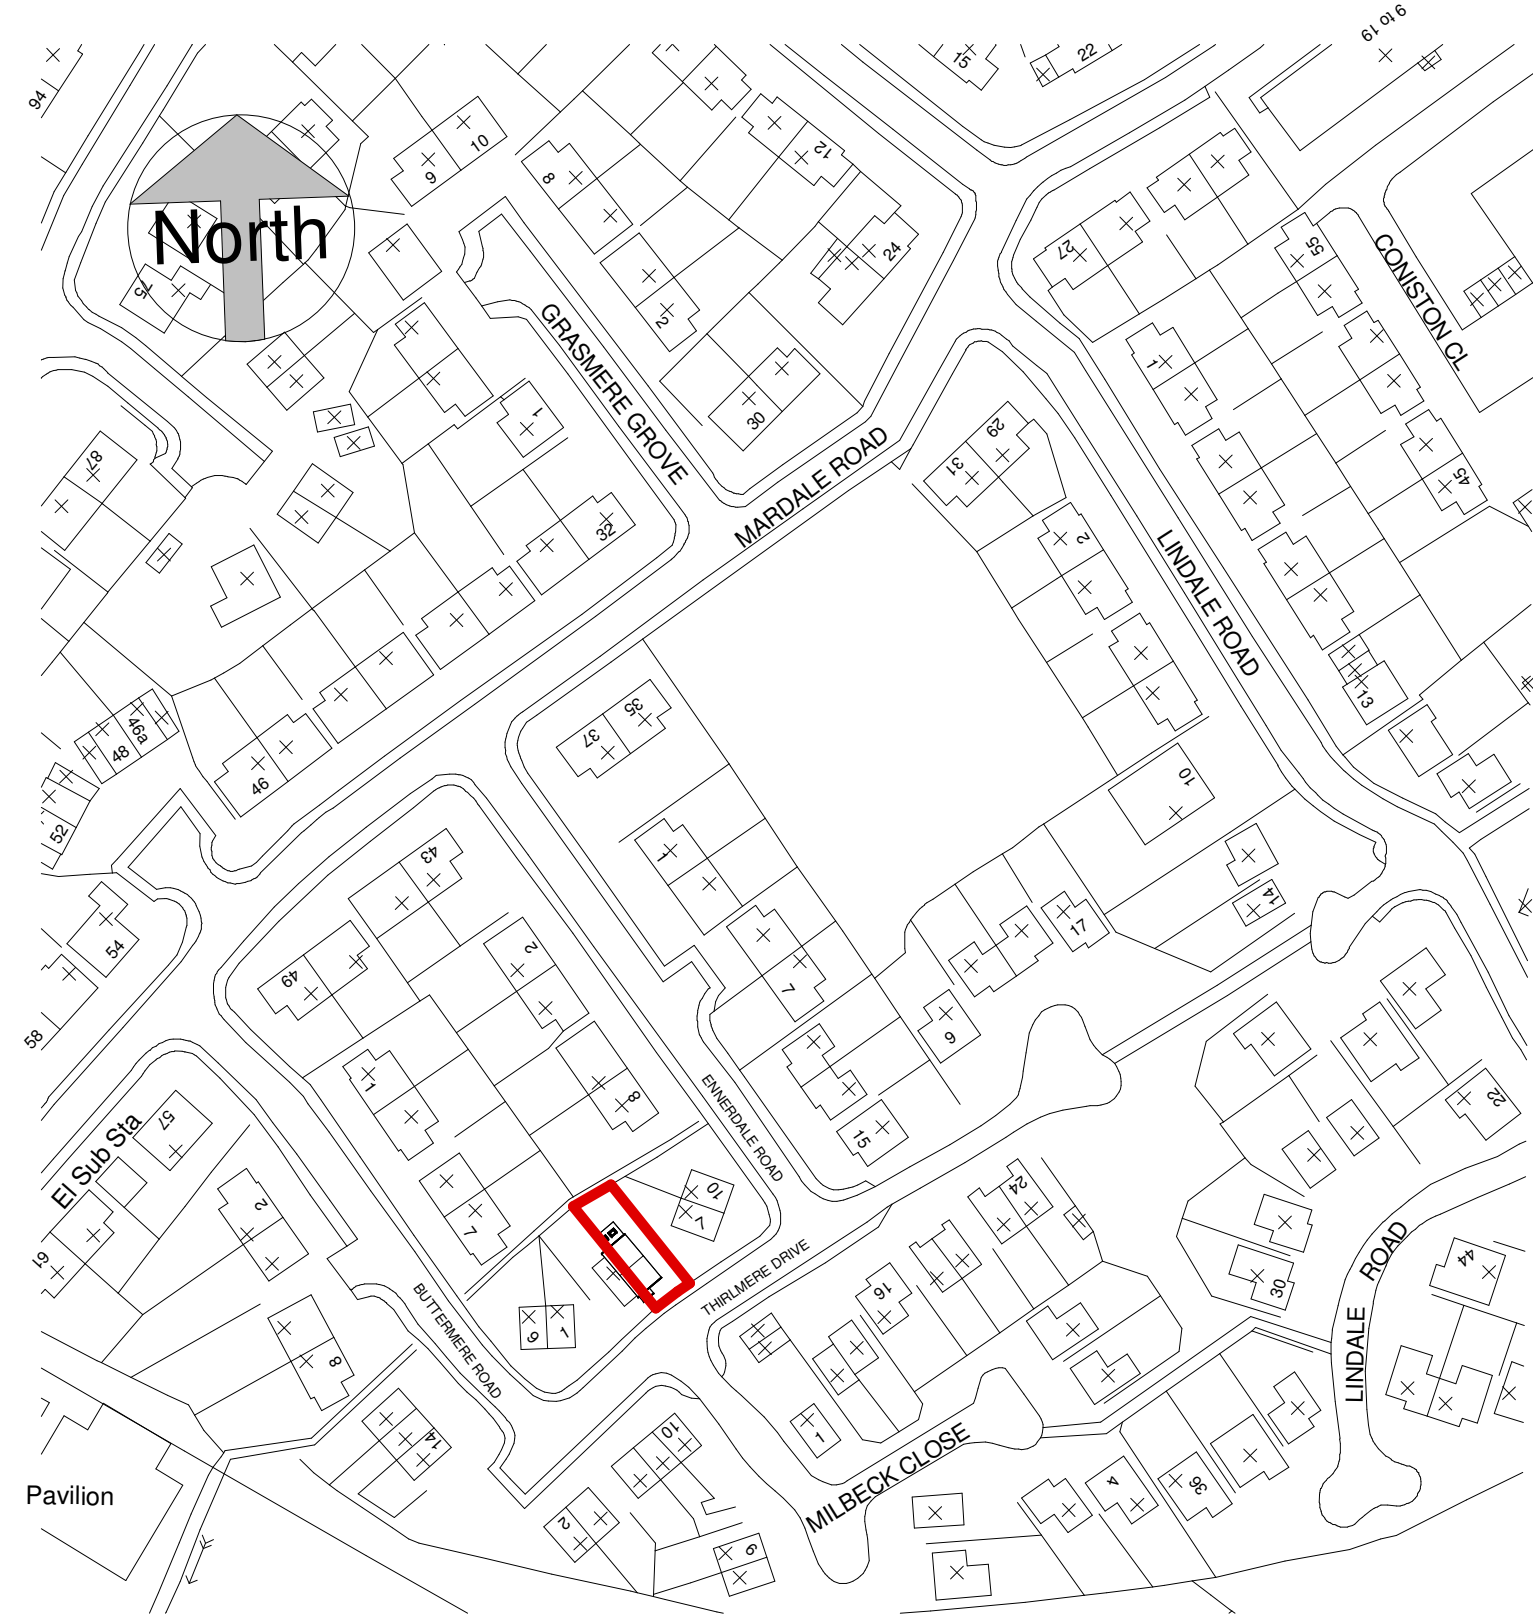

7 Location Plan
1 : 1250

PRELIMINARY

PLANNING

FOR CONSTRUCTION

FINAL/AS BUILT

	Projec	5 Thirlmere Drive, Longridge PR3 3LE			Client Rebecca Stephenson				
	Drg	Existing Floor Plans and Elevations			draw	drawing			
					dot	05/26/17	2503- EX01		
					scale: A1				
					As indicated				
	Notes:								
	1. THIS DRAWING IS SUBJECT TO COPYRIGHT AND IS NOT TO BE REPRODUCED IN PART OR WHOLE WITHOUT APPROVAL								
									