





1 Front Elevation
1 : 50




2 Side Elevation
1 : 50

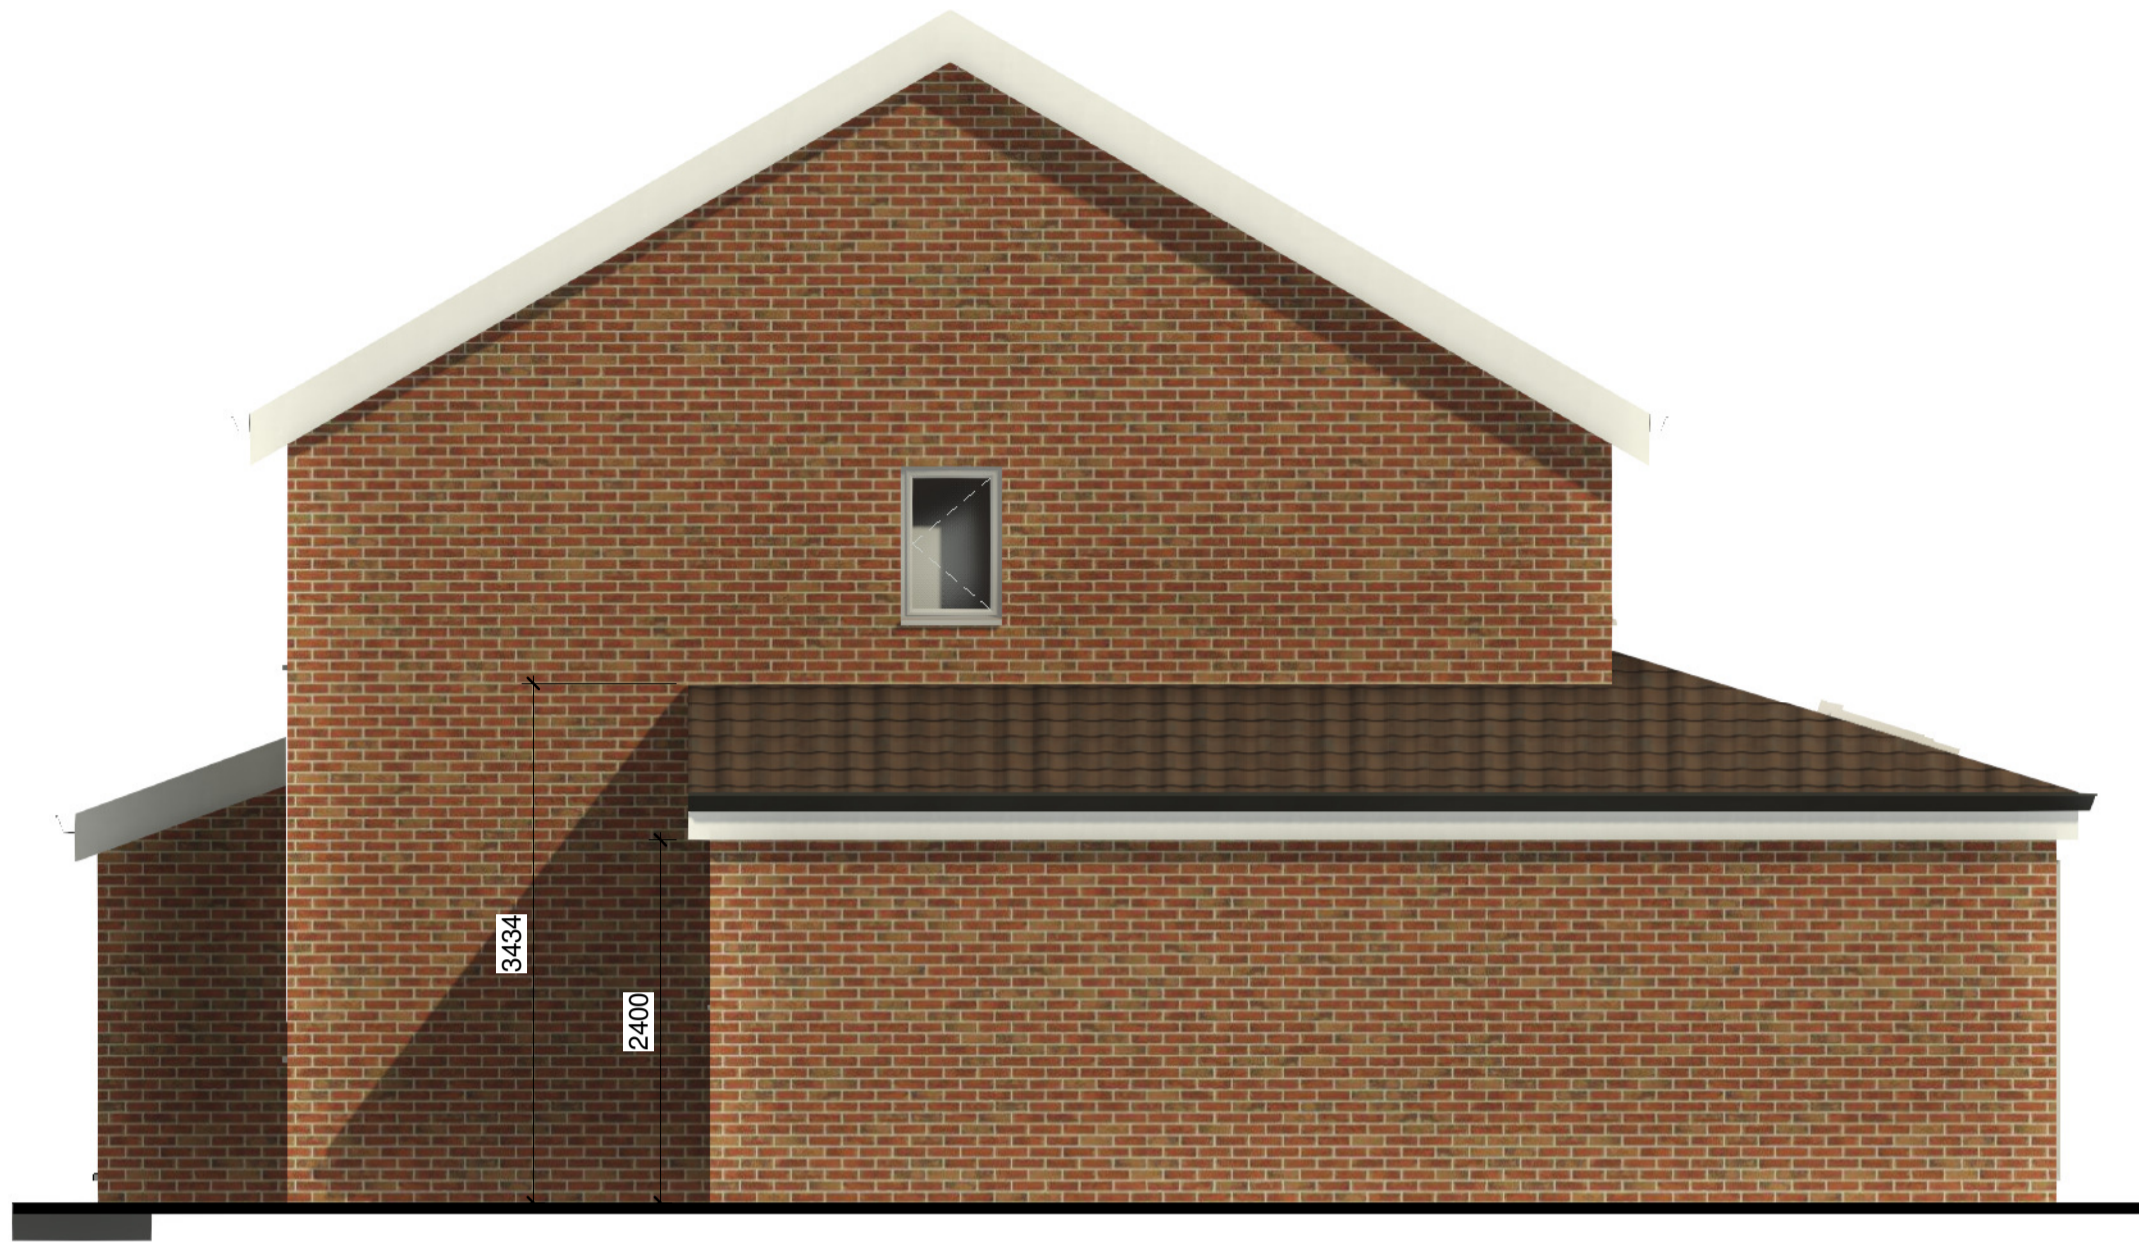


3 Rear Elevation
1 : 50

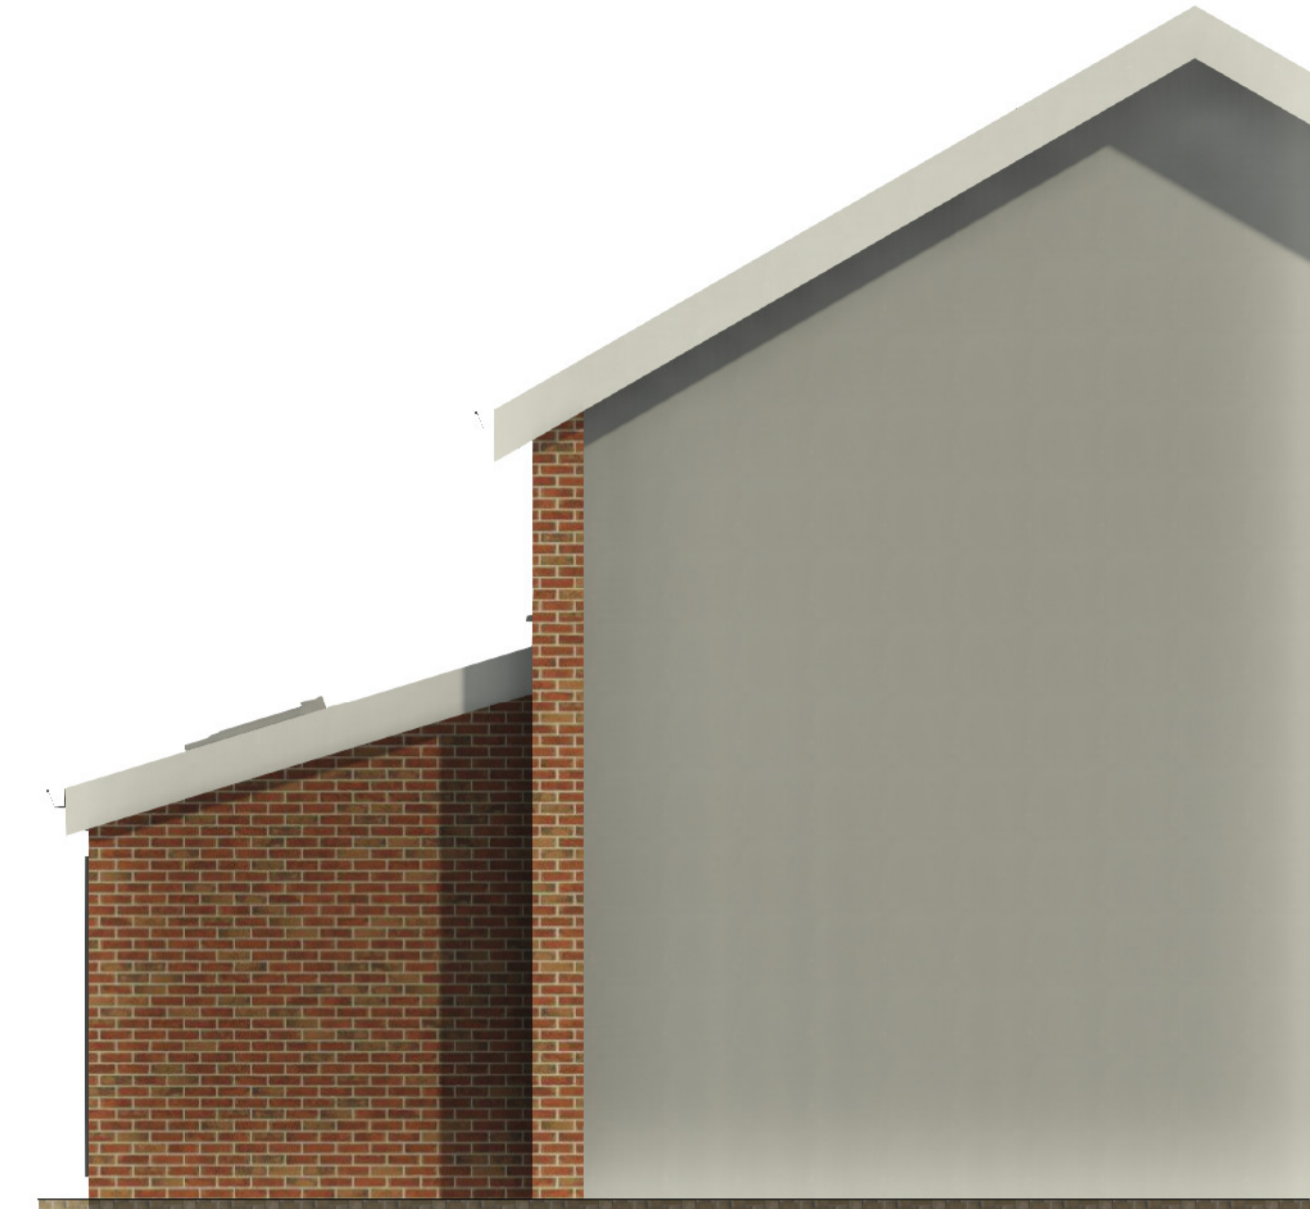

4 Adjoining Elevation
1 : 50

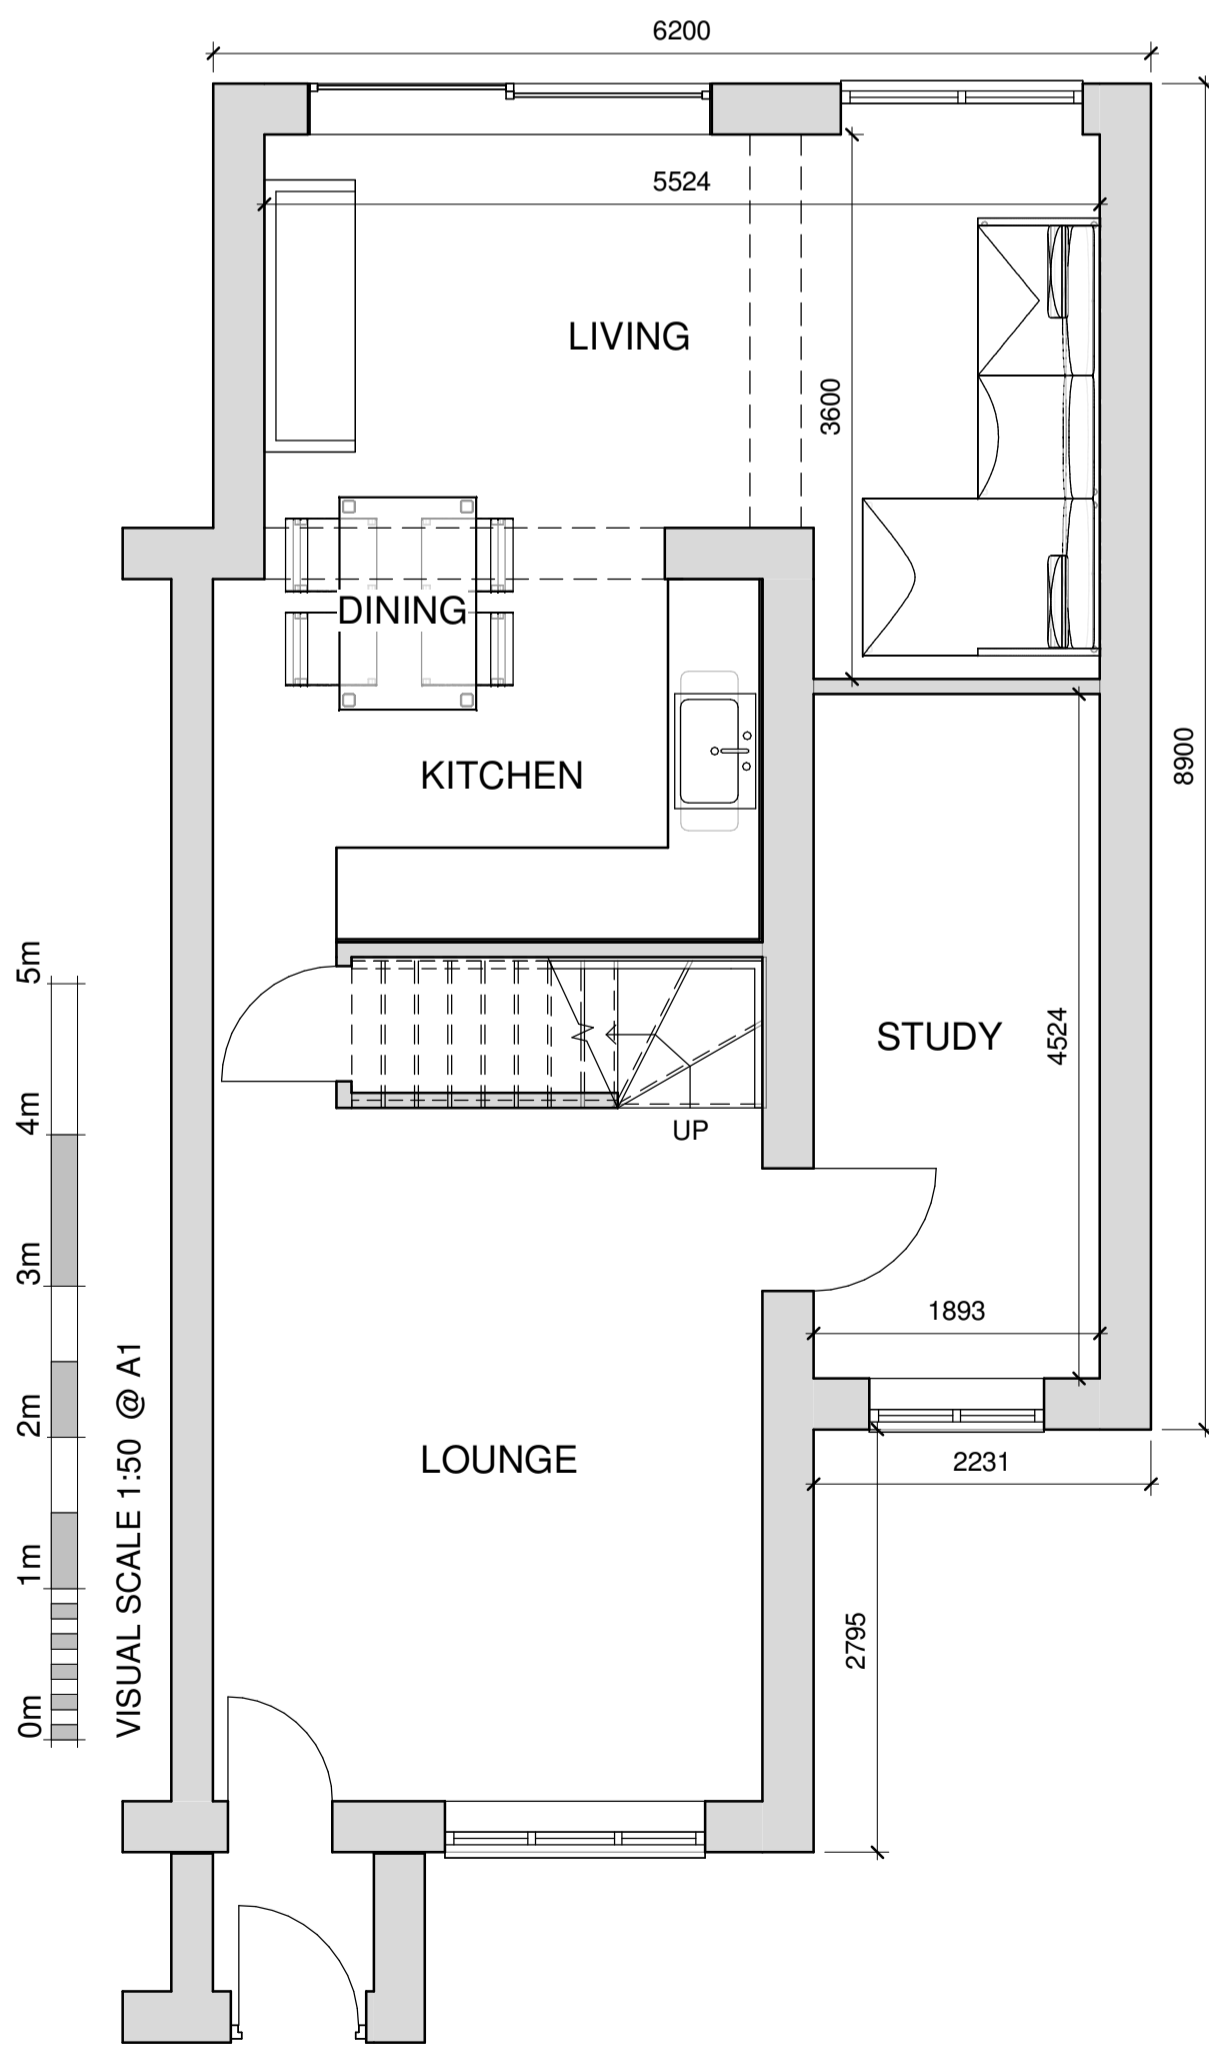

5 Ground Floor
1 : 50

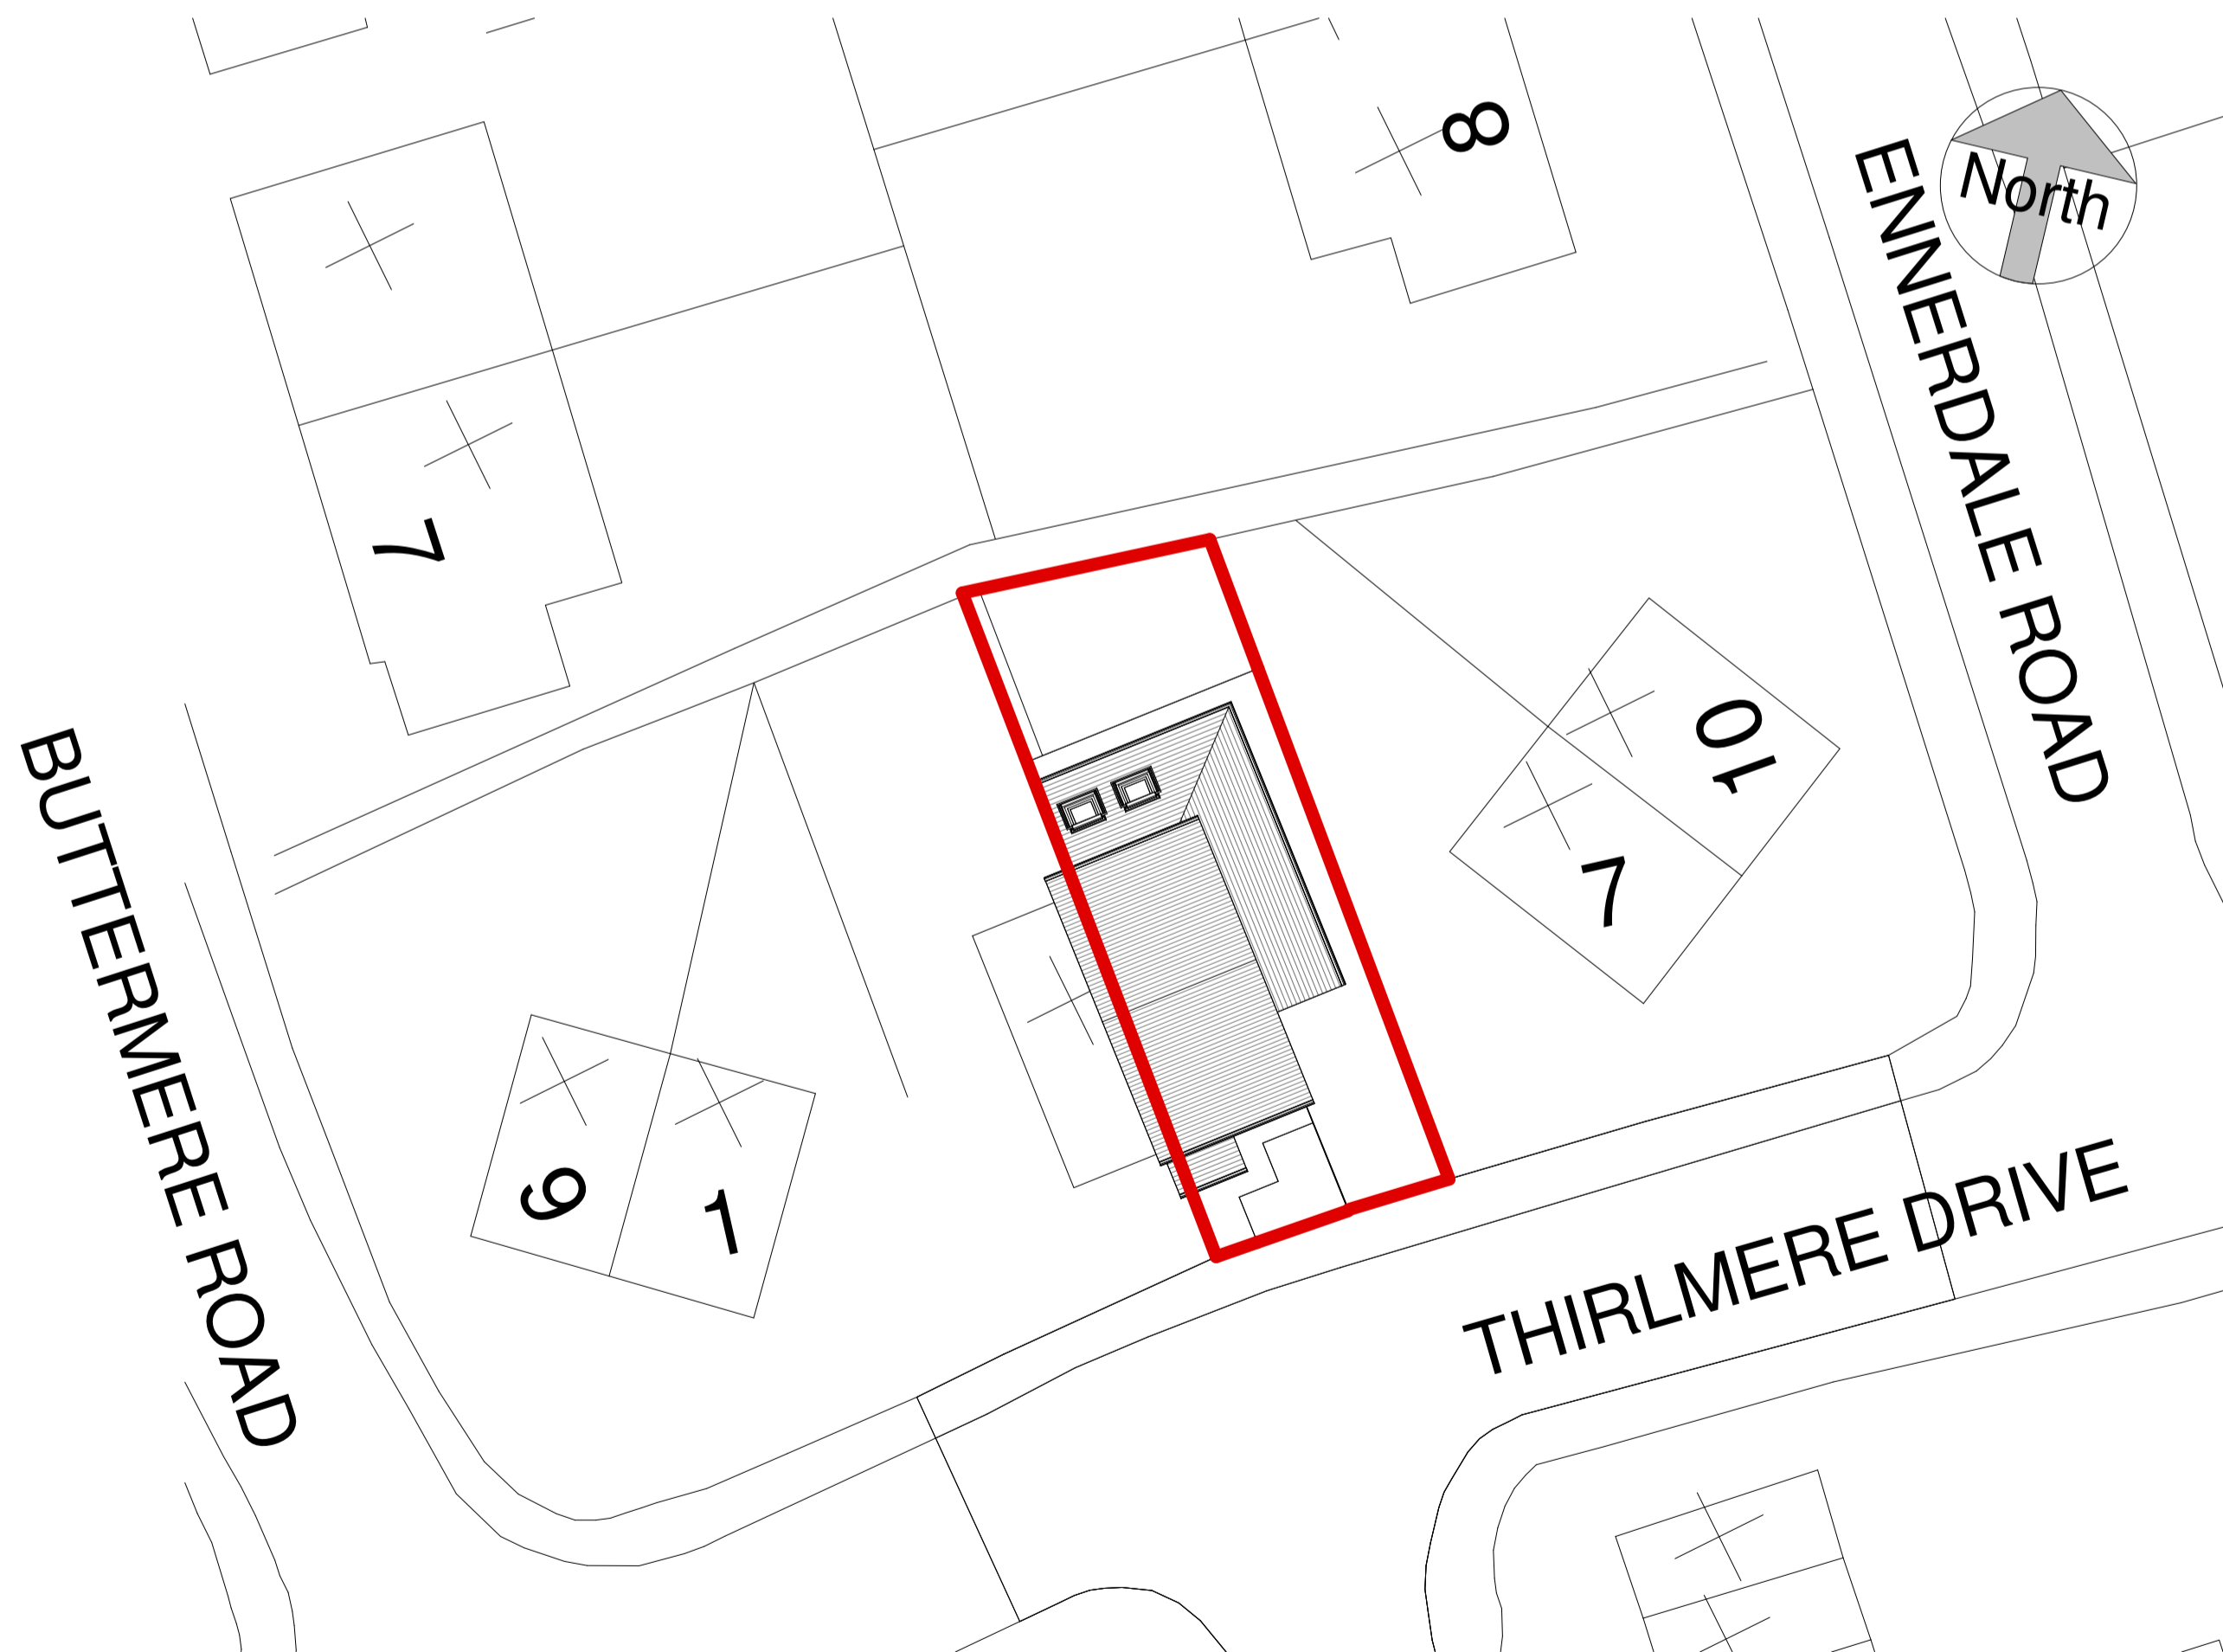

6 Site Plan
1 : 200

PRELIMINARY

PLANNING

FOR CONSTRUCTION

FINAL/AS BUILT

<input type="checkbox"/>
<input type="checkbox"/>
<input type="checkbox"/>
<input type="checkbox"/>

Projec		5 Thirlmere Drive, Longridge PR3 3LE		Client		Rebecca Stephenson	
Drg		Proposed Floor Plans and Elevations		draw		drawing	
				dat		05/26/17	
				scale		A1	
				As indicated			

