



Do not scale this drawing - check all dimensions on site

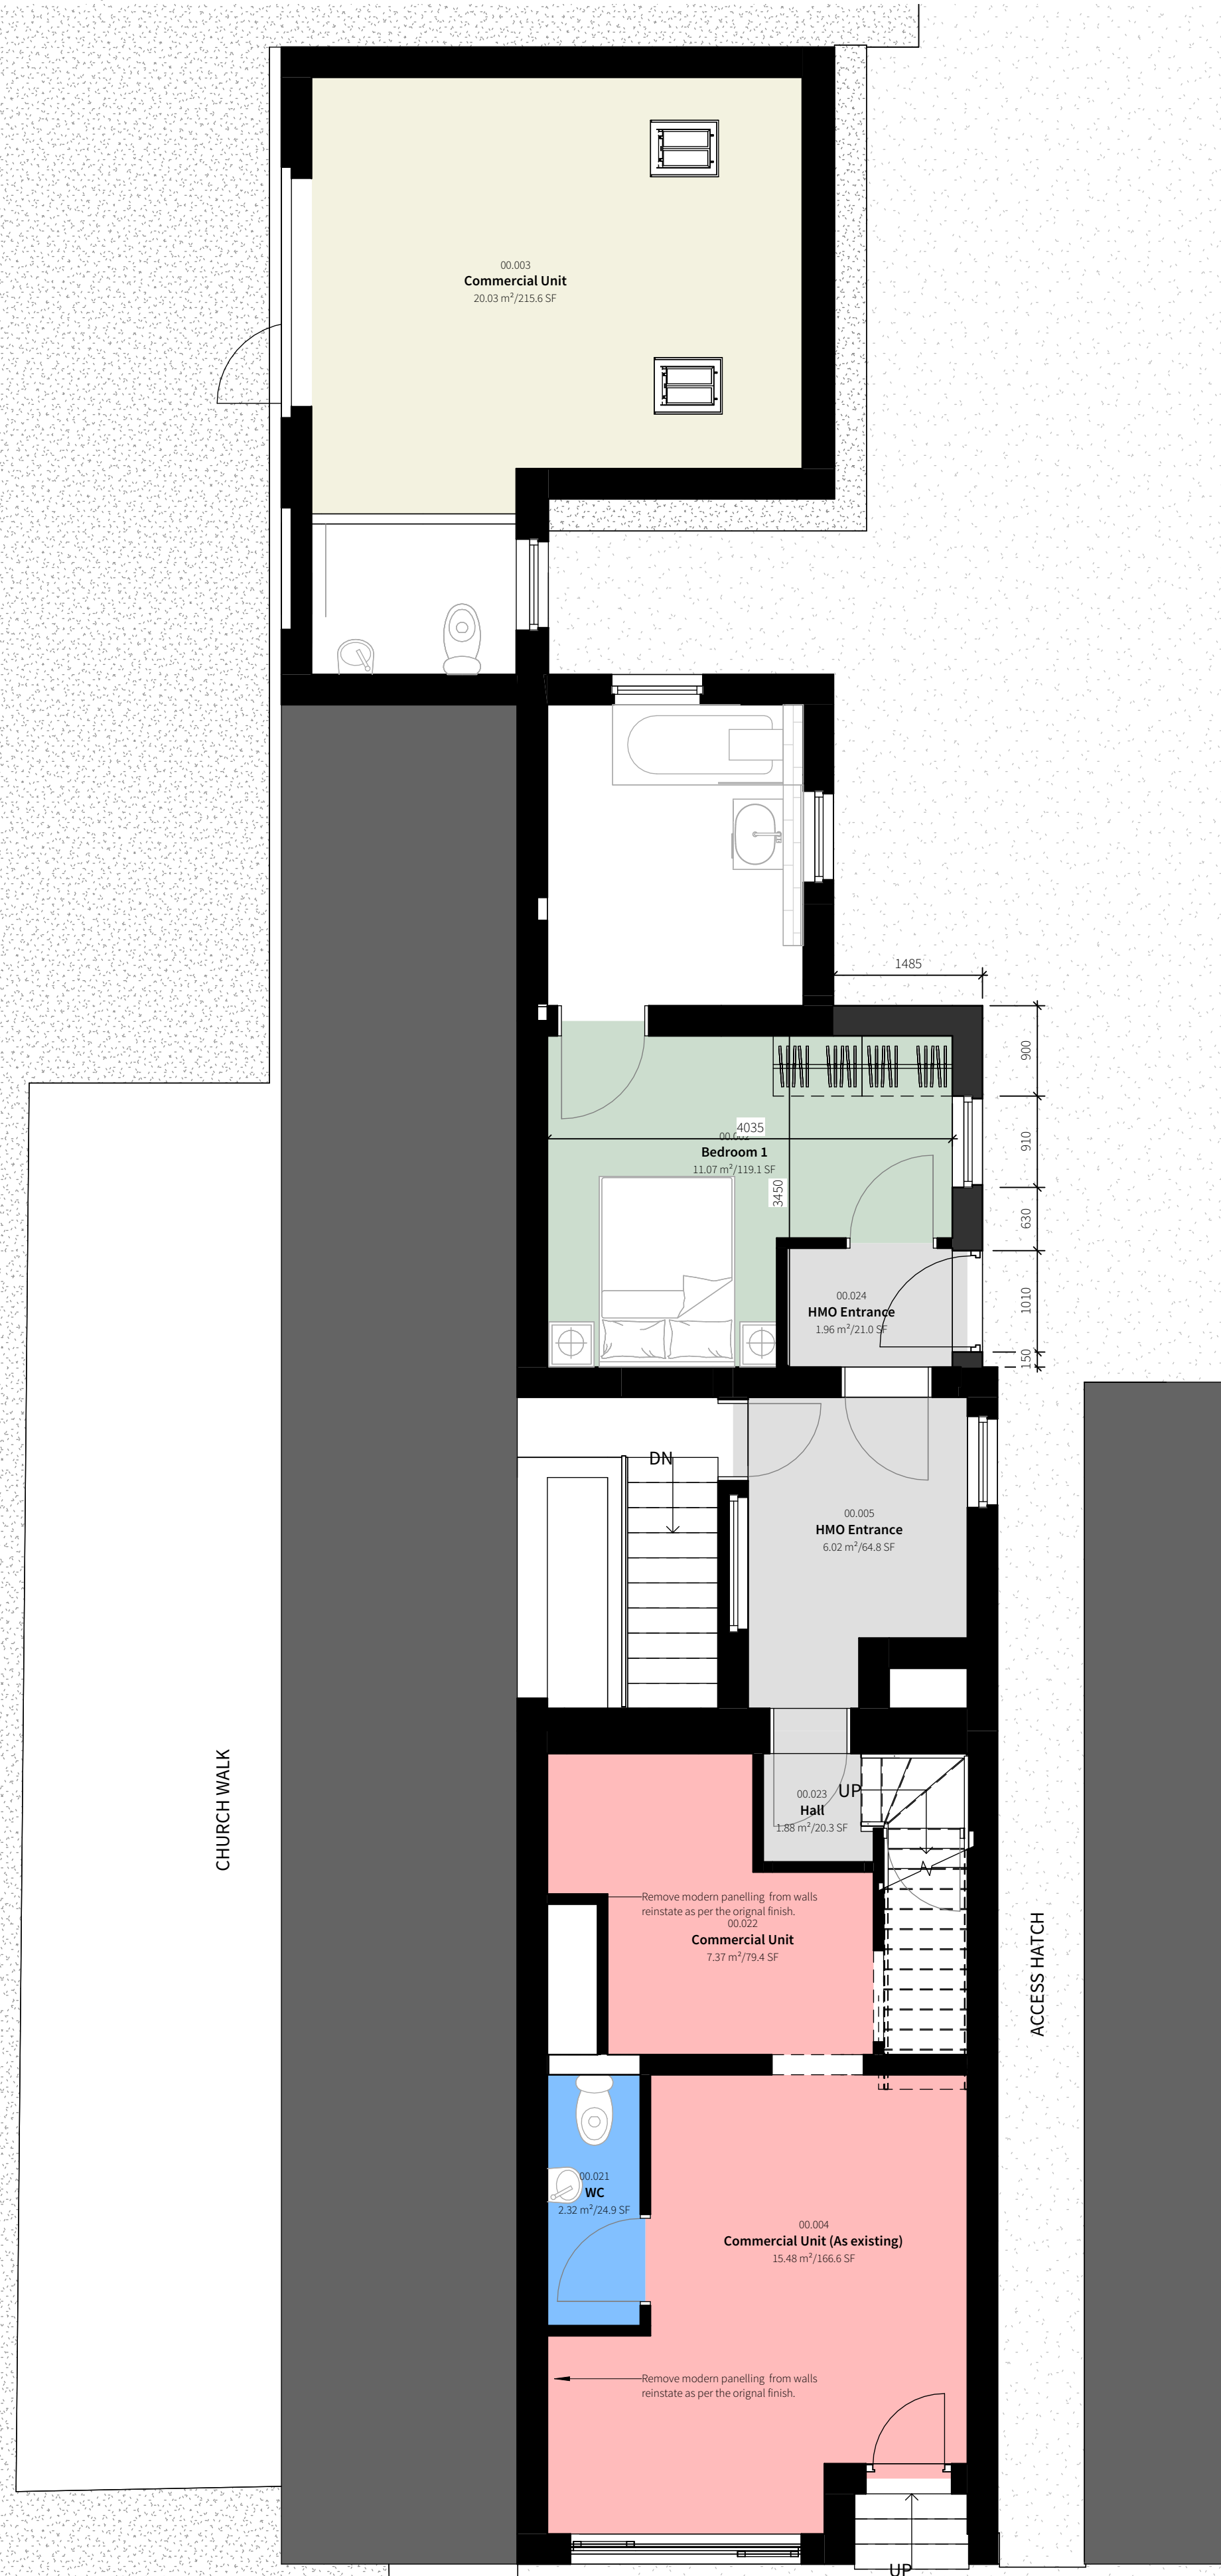


**1** Working-Plan\_00-Ground Proposed  
1:50


CHURCH STREET

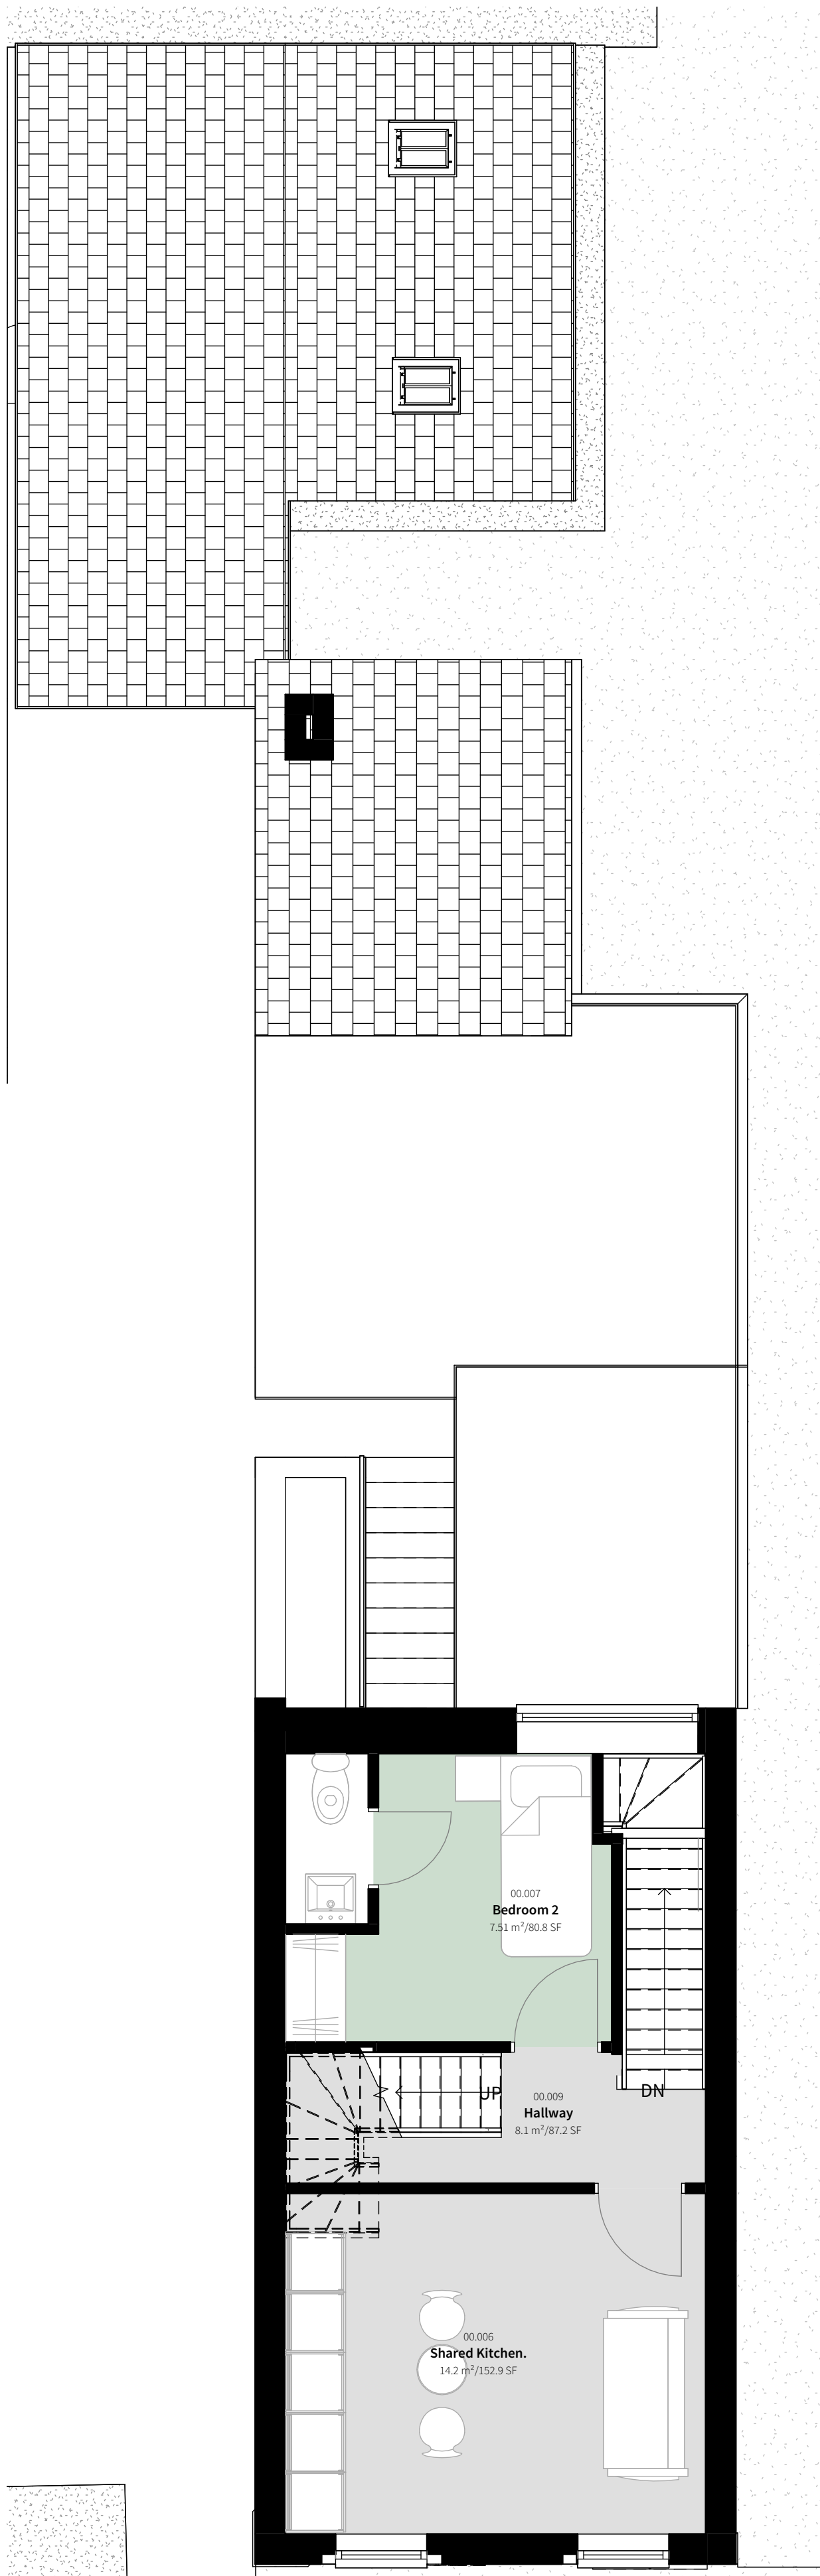

**3** Working-Plan\_01-First Proposed  
1:50

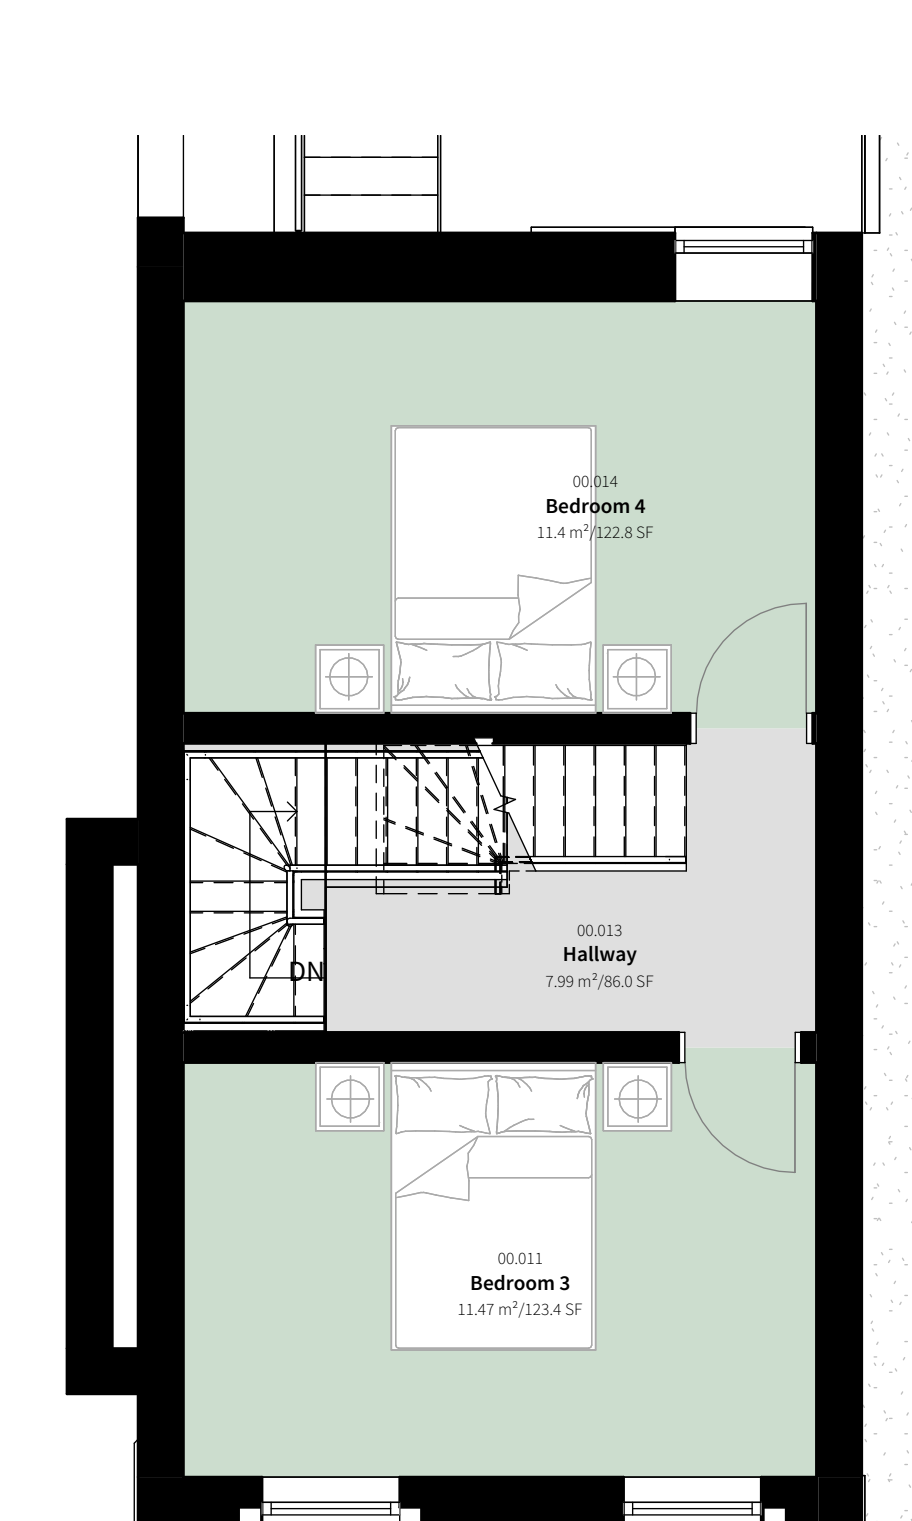

**4** 02-Second Proposed  
1:50

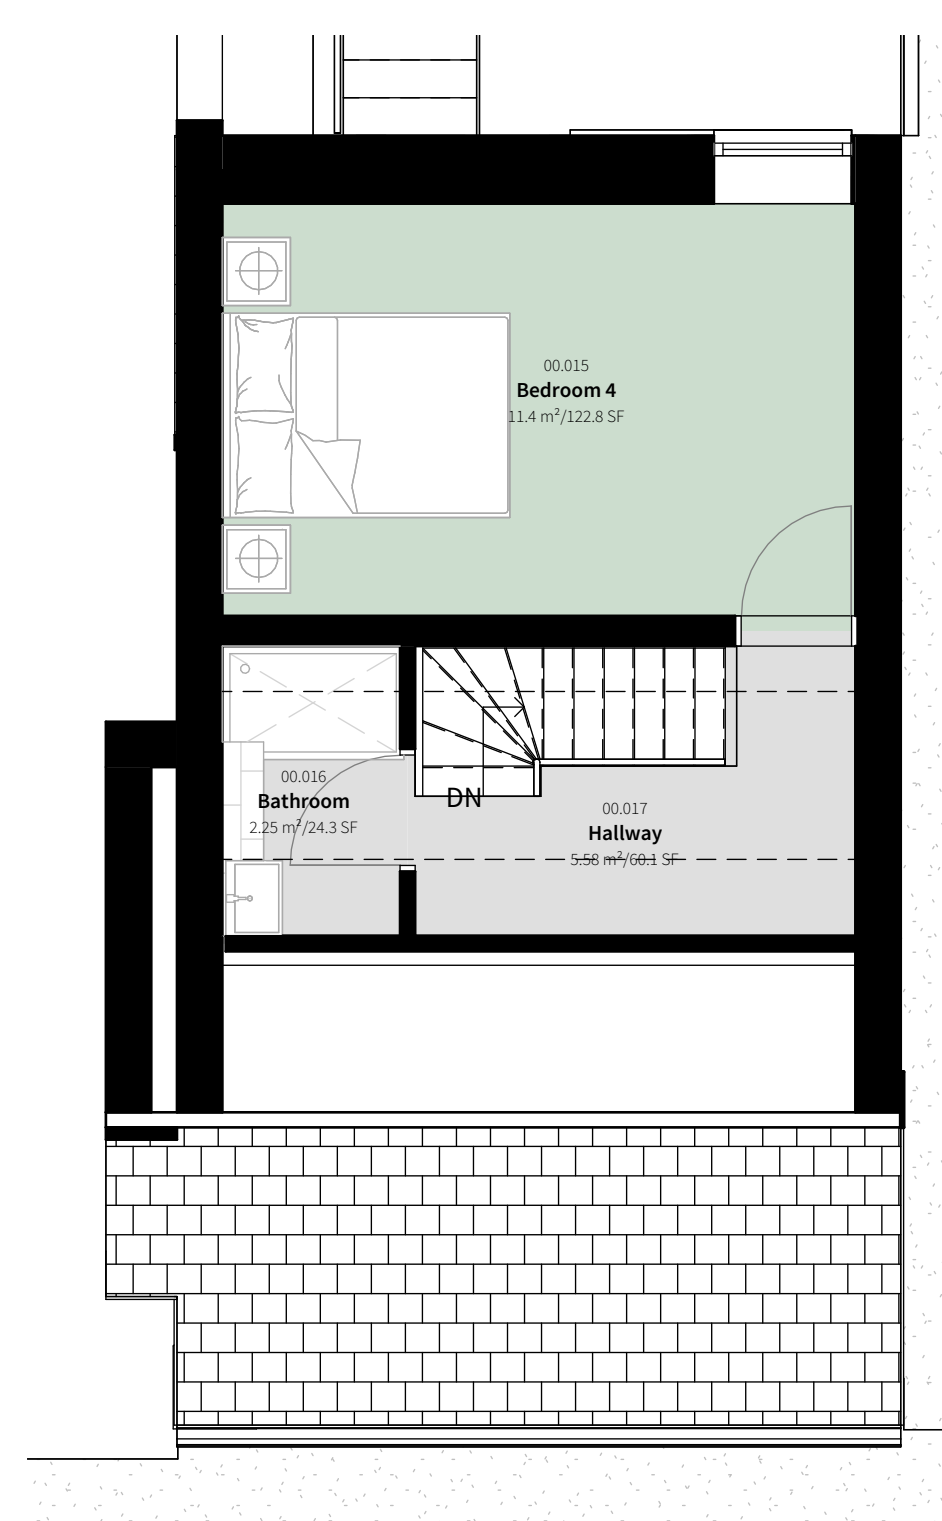

**5** 03-Third as Proposed  
1:50

P4	WC Amendments	13/08/2025
P3	Amendments to Plans as per LA Comments	08/07/2025
P2	Notes Amended	27/05/2025
P1	PLANNING	08/04/2025
Rev	Description	By Date

**03-203 - General-Arrangement\_Plans\_Sheet-01 Proposed**

Owner | TBC  
 SCALE: 1:50 @ A1 | 01/02/20 | REVISION: P4  
 0m 1m 2m 3m 4m  
 Drawing Scale 1:50 @ A1