
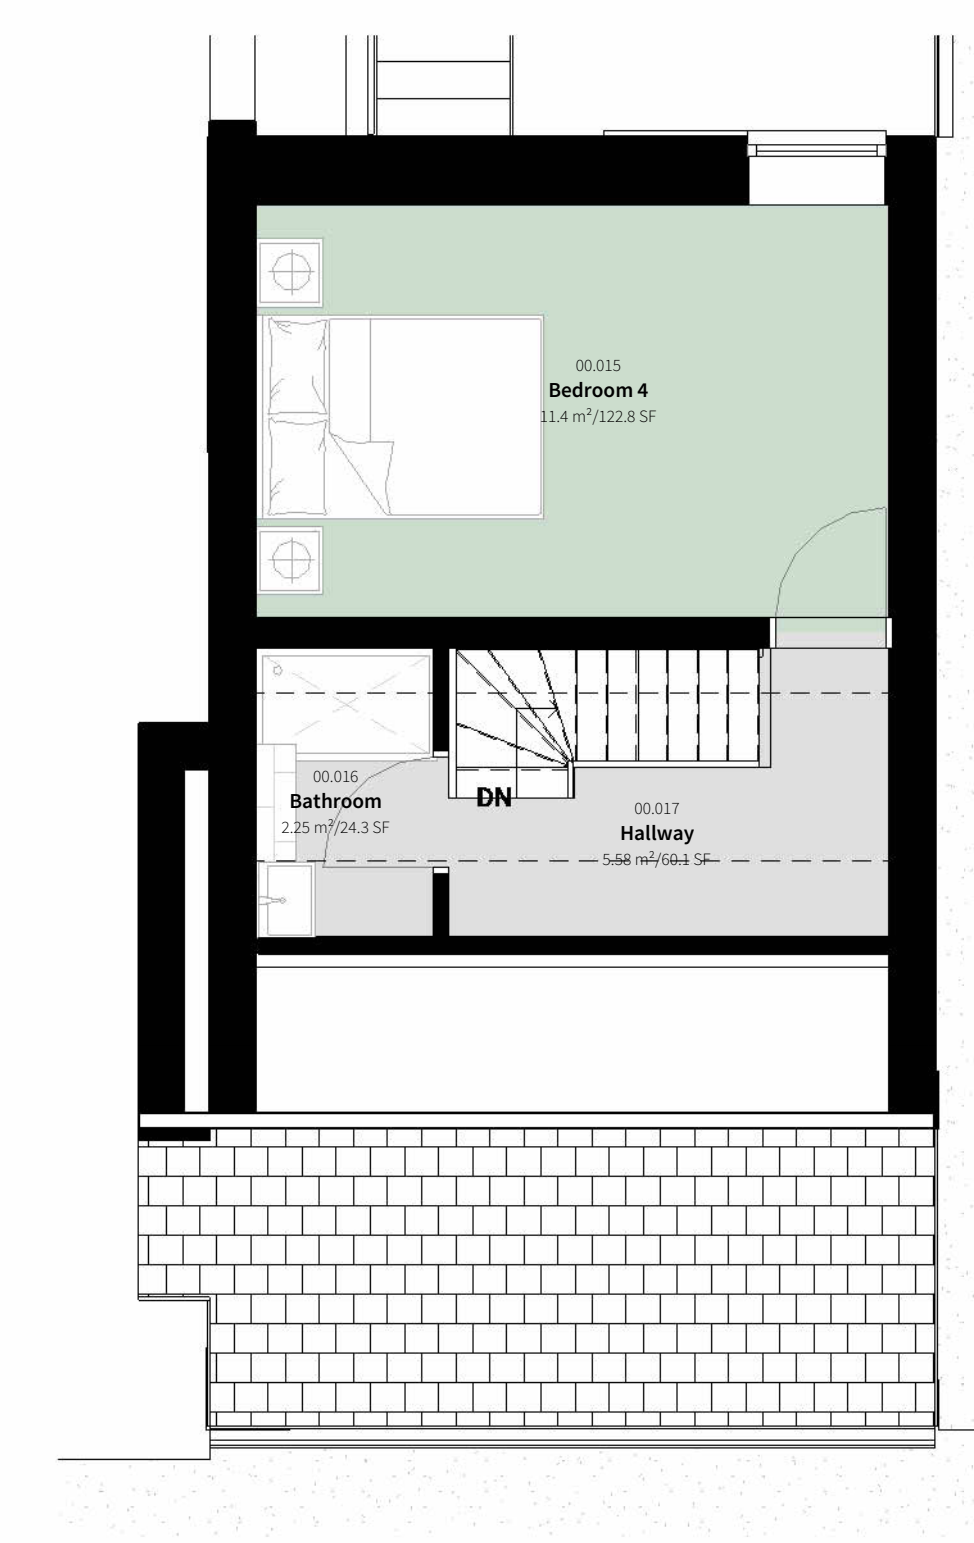
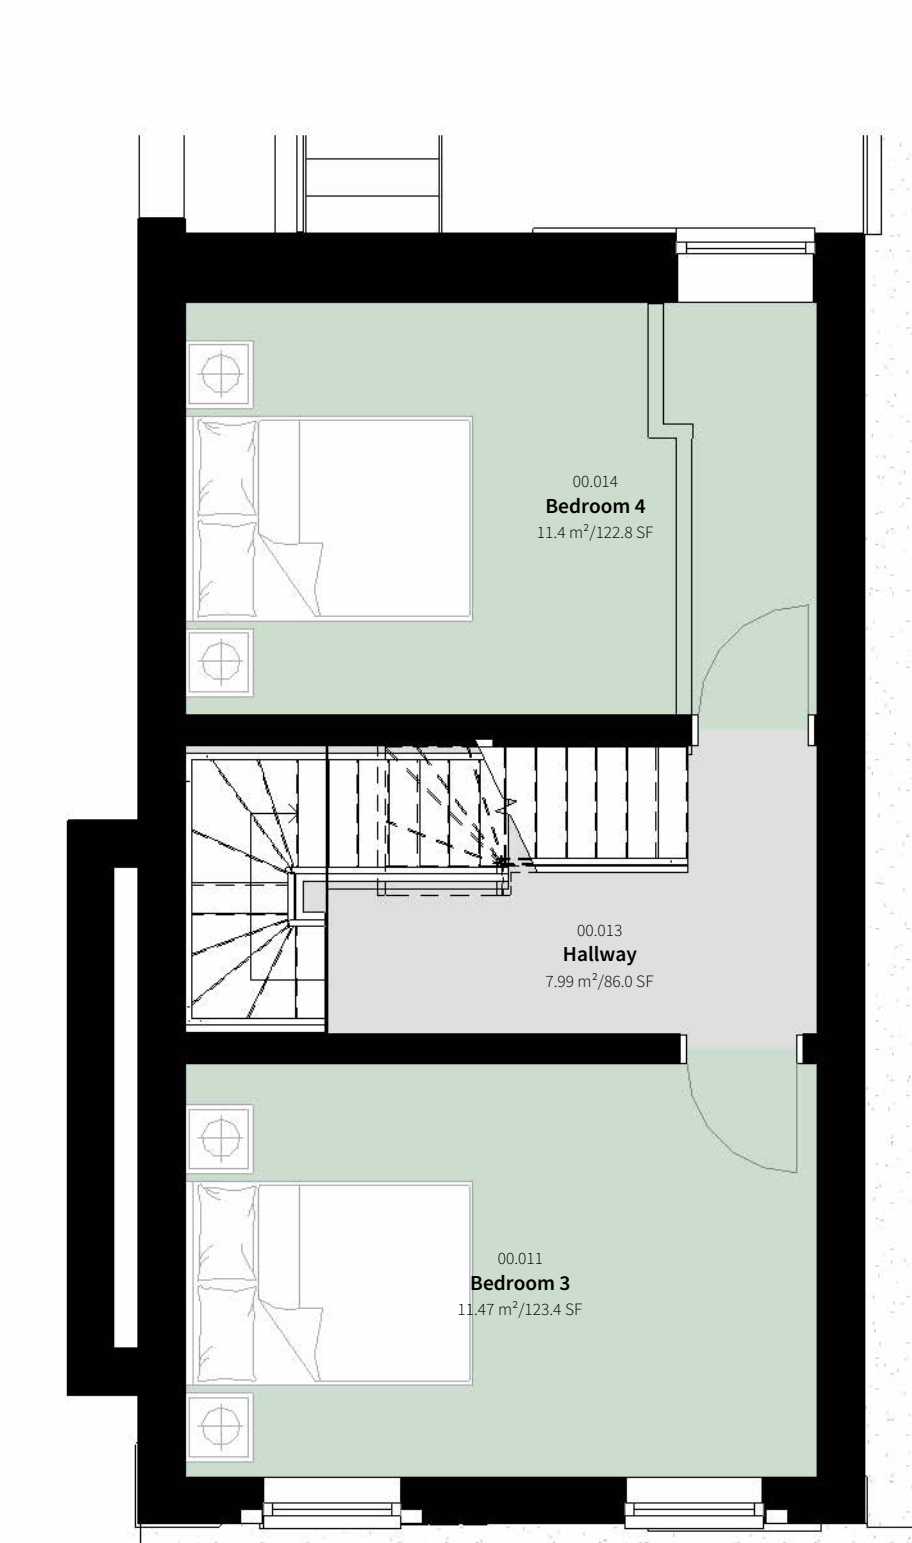
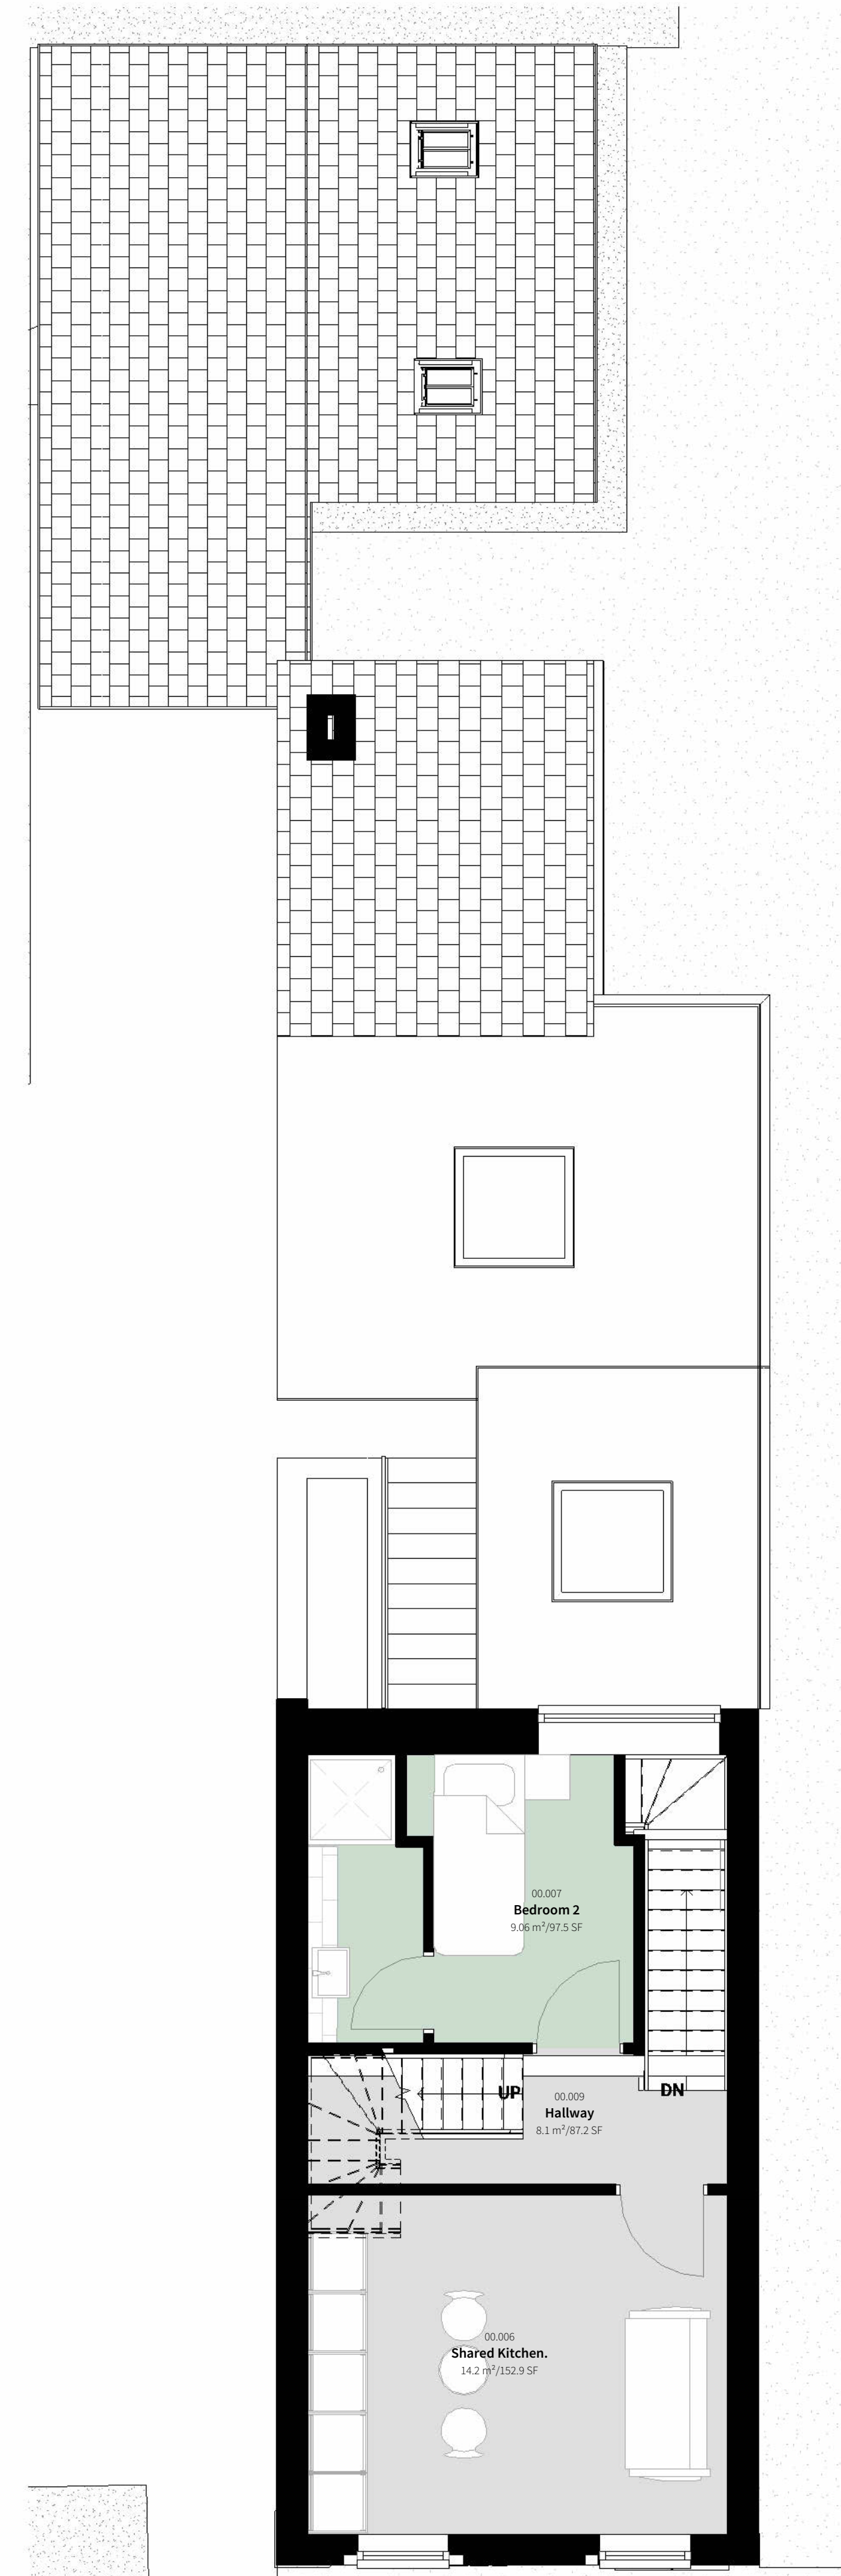


Do not scale this drawing - check all dimensions on site

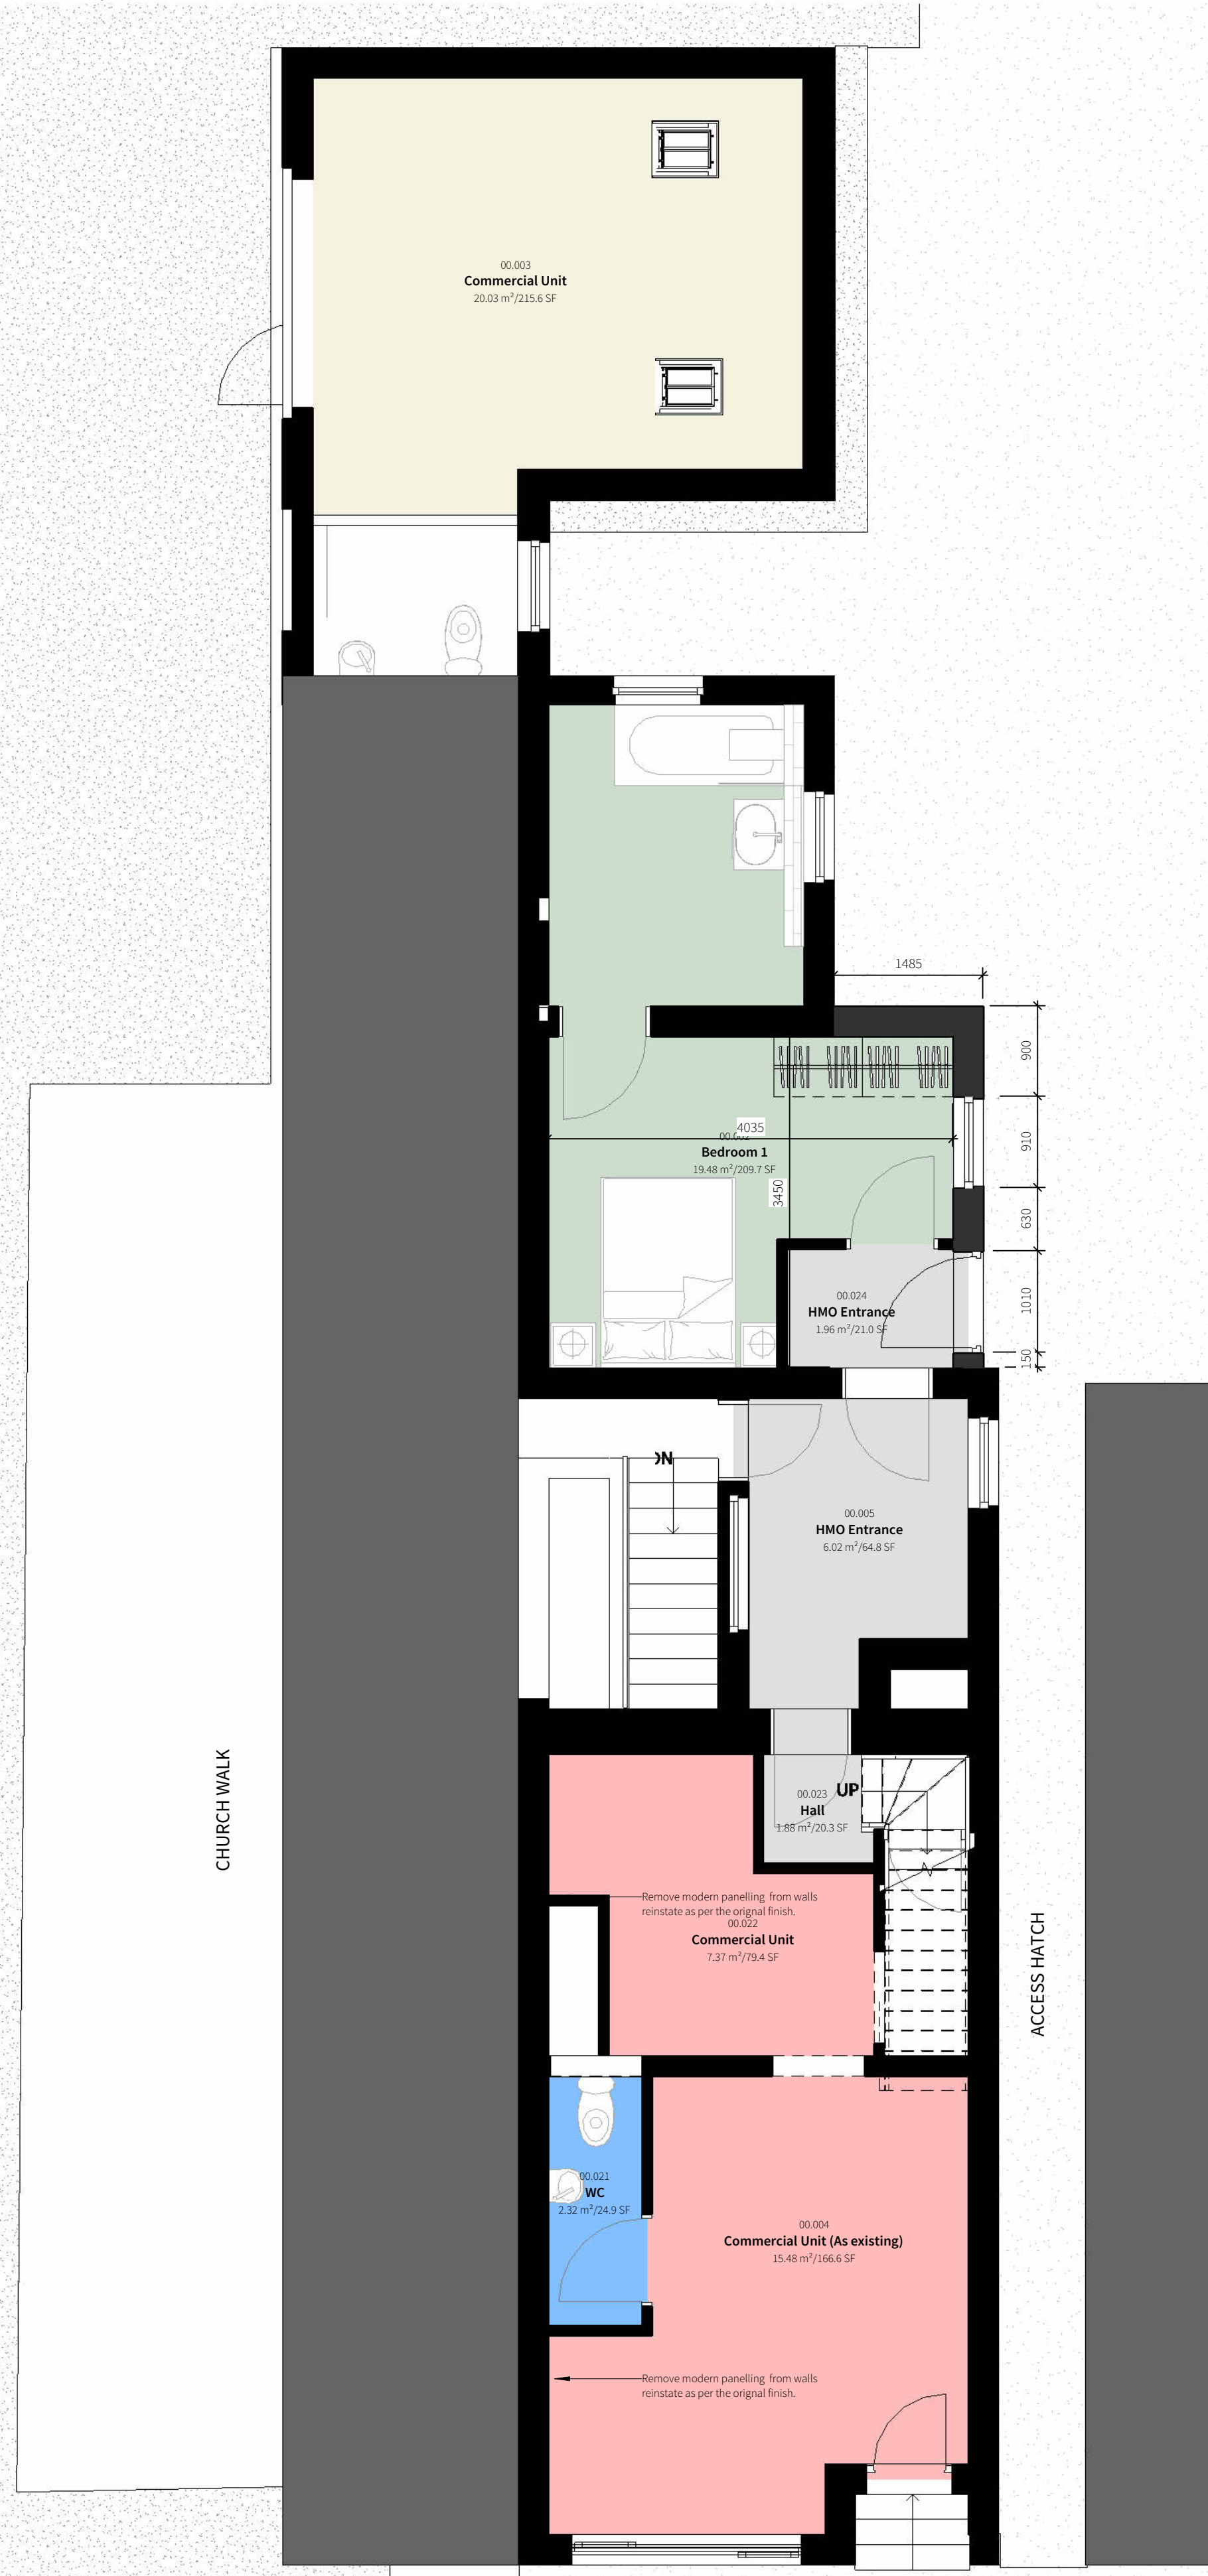

P3	Amendments to Plans as per LA Comments	08/07/2025
P2	Notes Amended	27/05/2025
P1	PLANNING	08/04/2025
Rev	Description	By Date

03-203 - General-Arrangement_Plans_Sheet-01 Proposed

Owner | TBC

SCALE: 1:50 @ A1 | 01/02/20 | REVISION: P3

0m 1m 2m 3m 4m

Drawing Scale 1:50 @ A1