

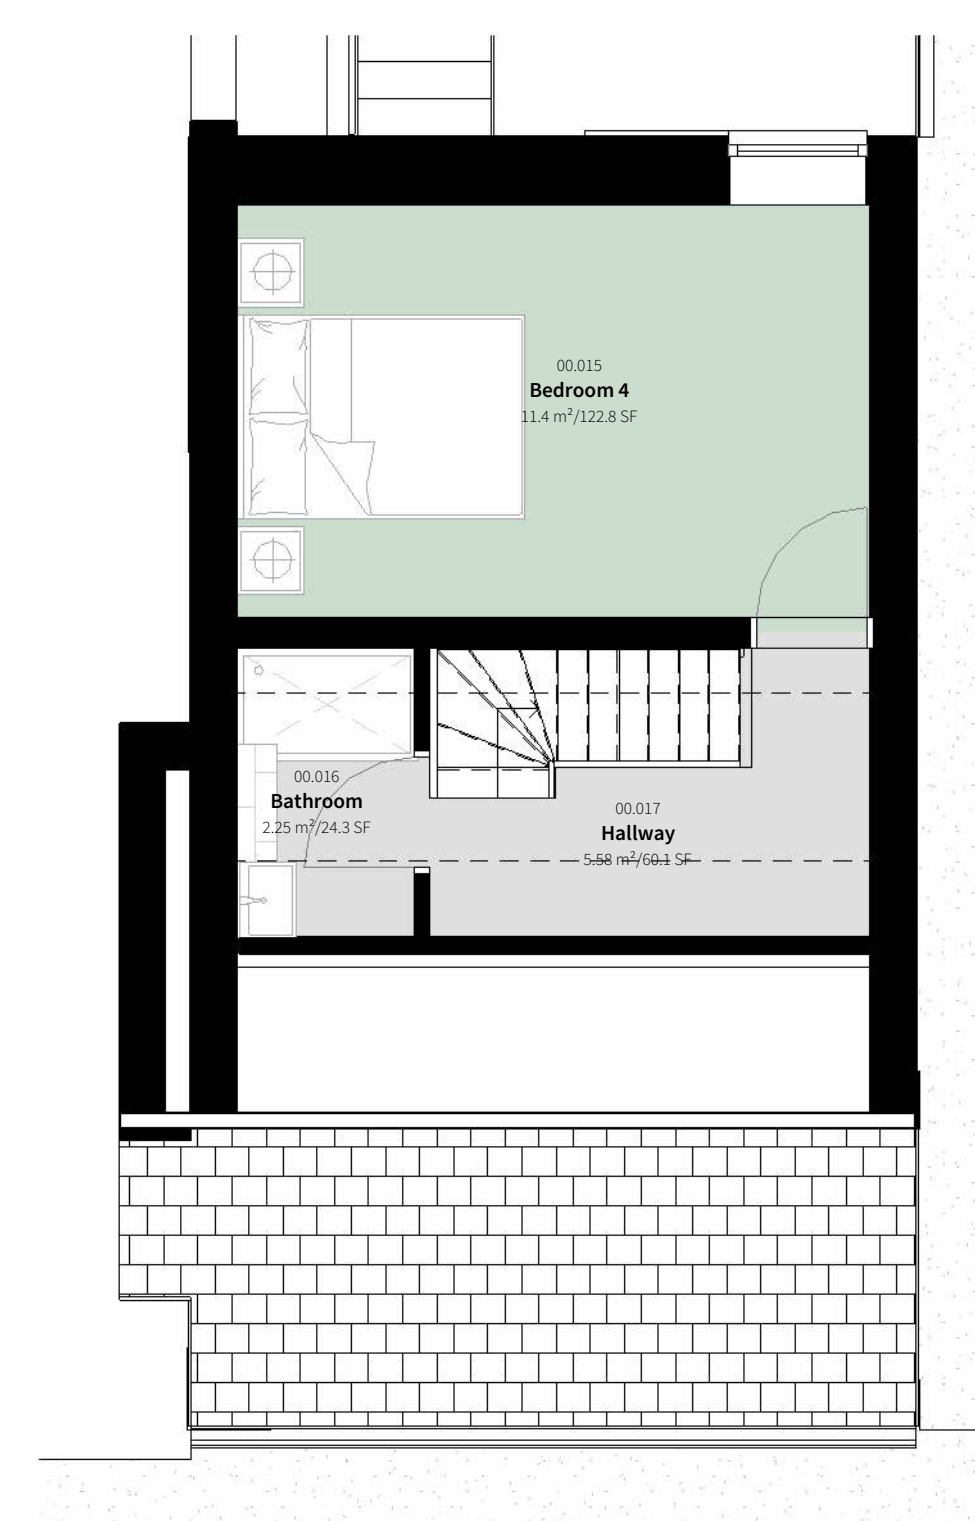
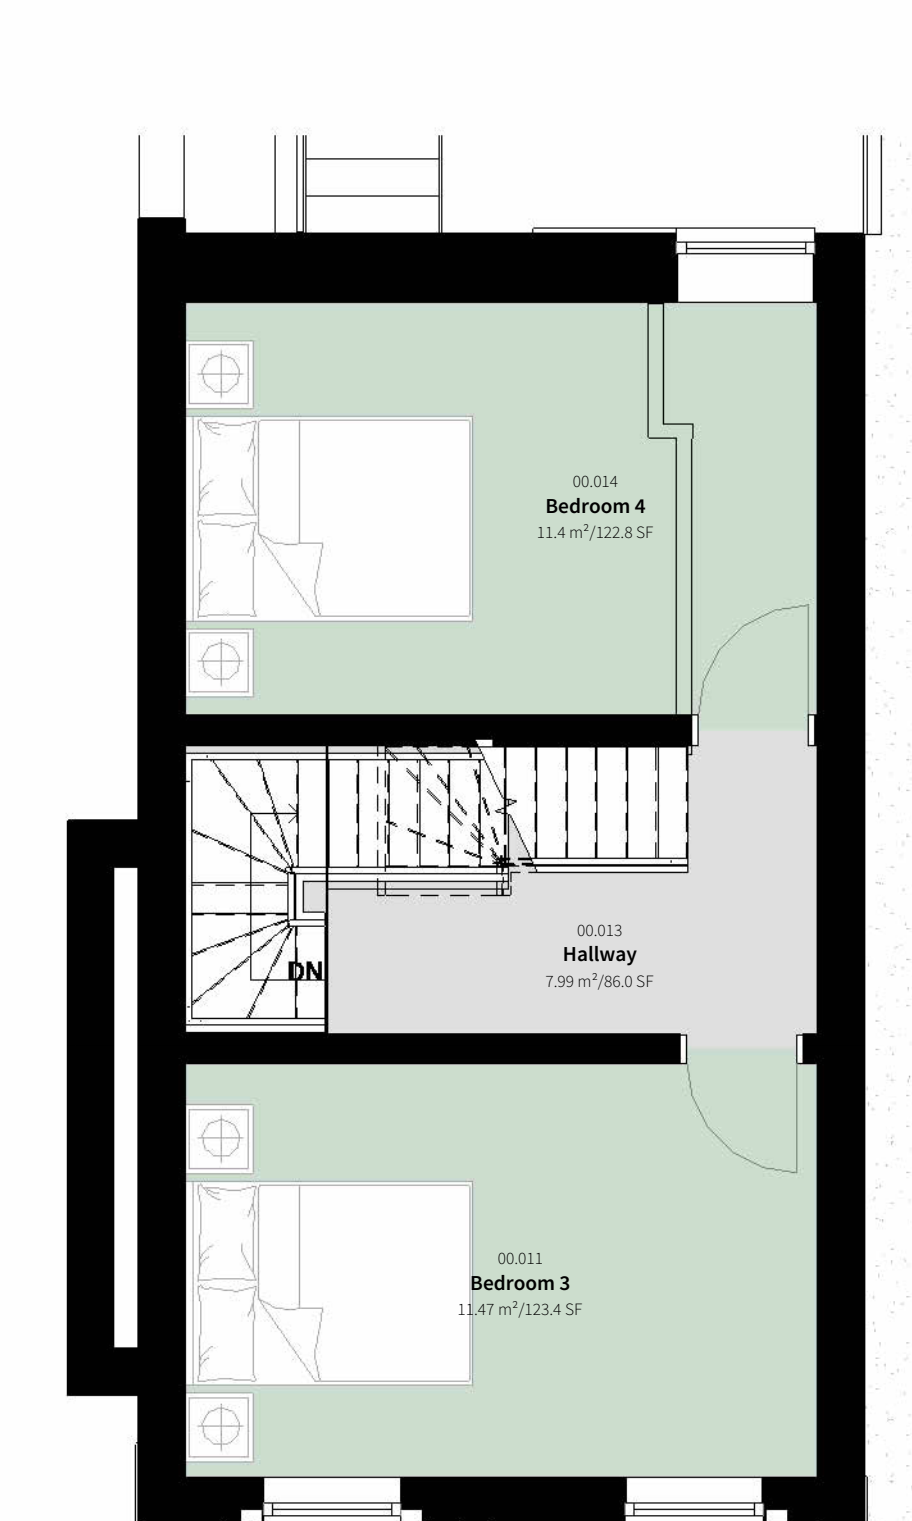


Do not scale this drawing - check all dimensions on site

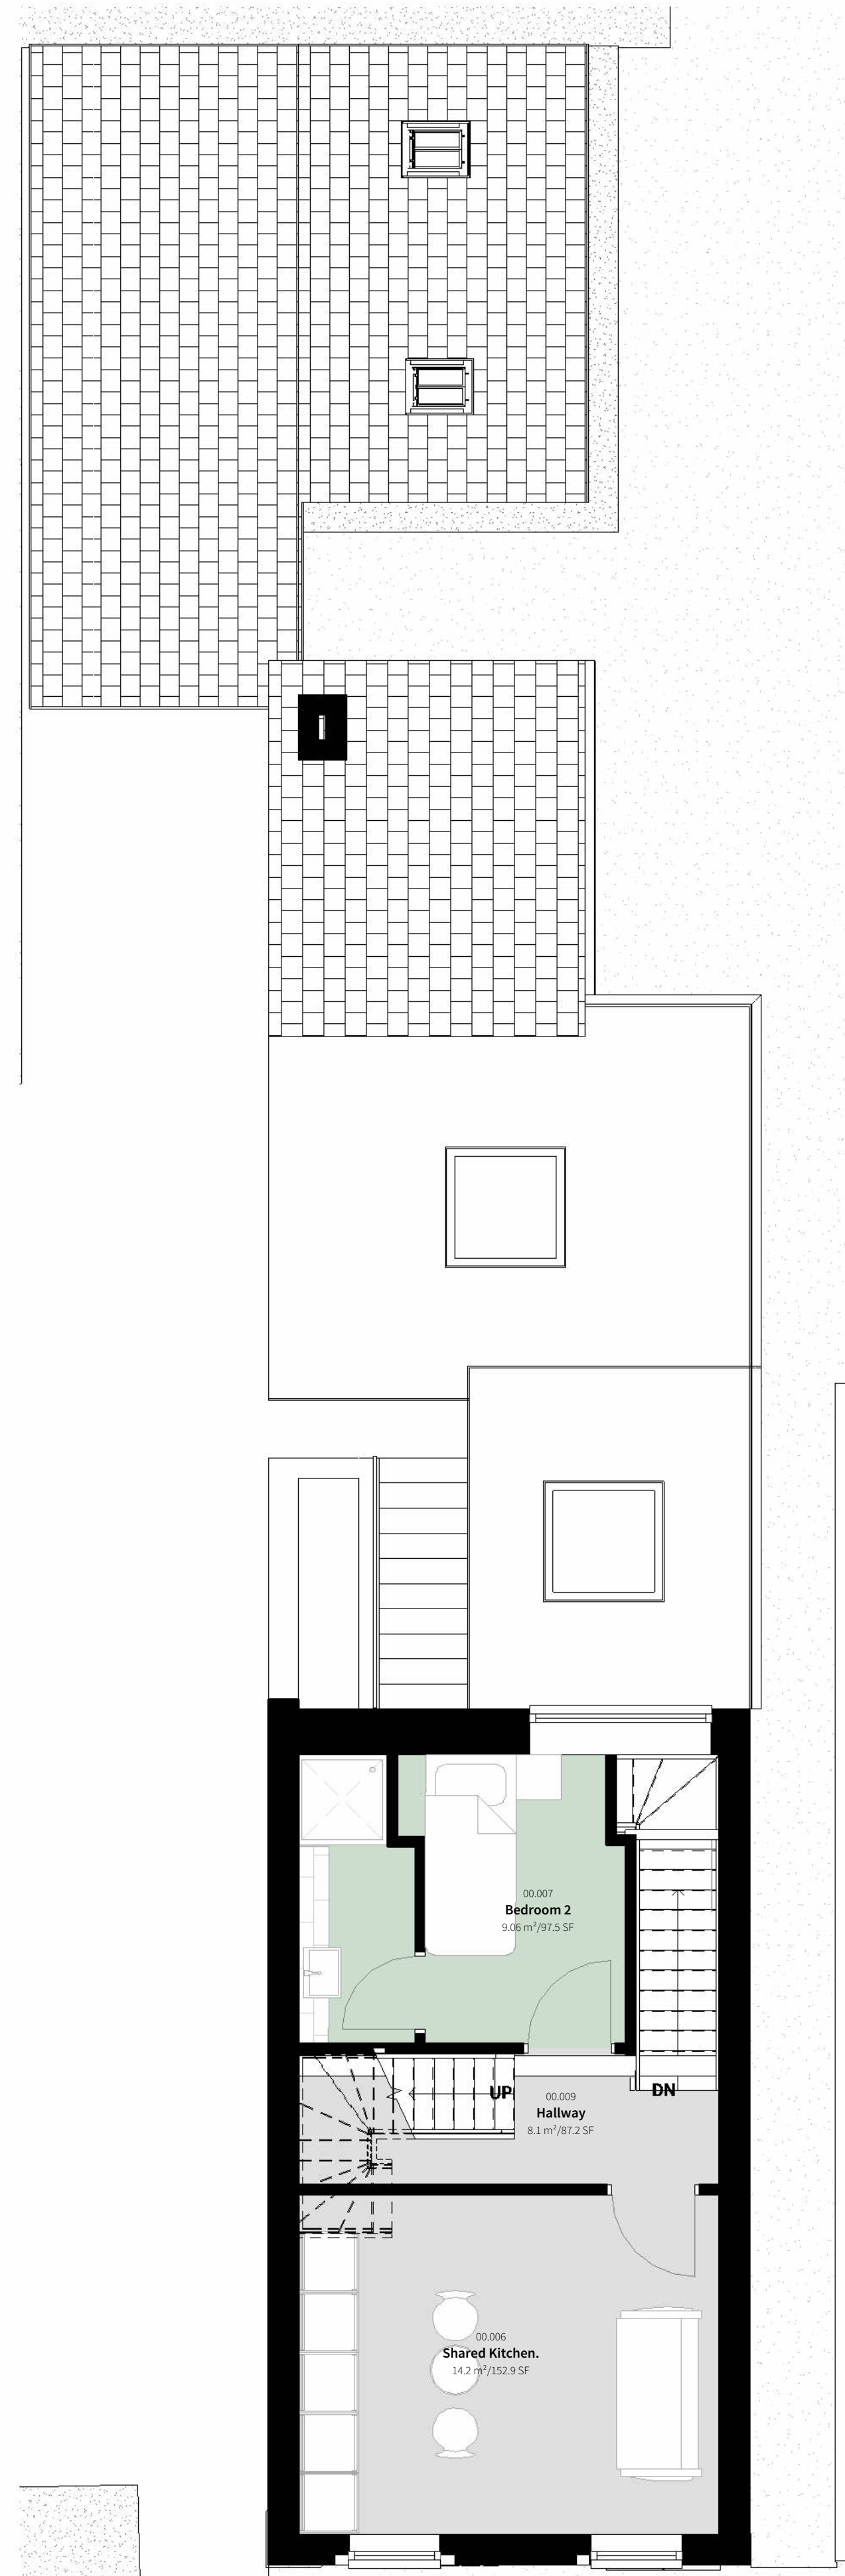

Rev	Description	By	Date
P1	PLANNING		08/04/2025

03-203 - General-Arrangement_Plans_Sheet-01 Proposed

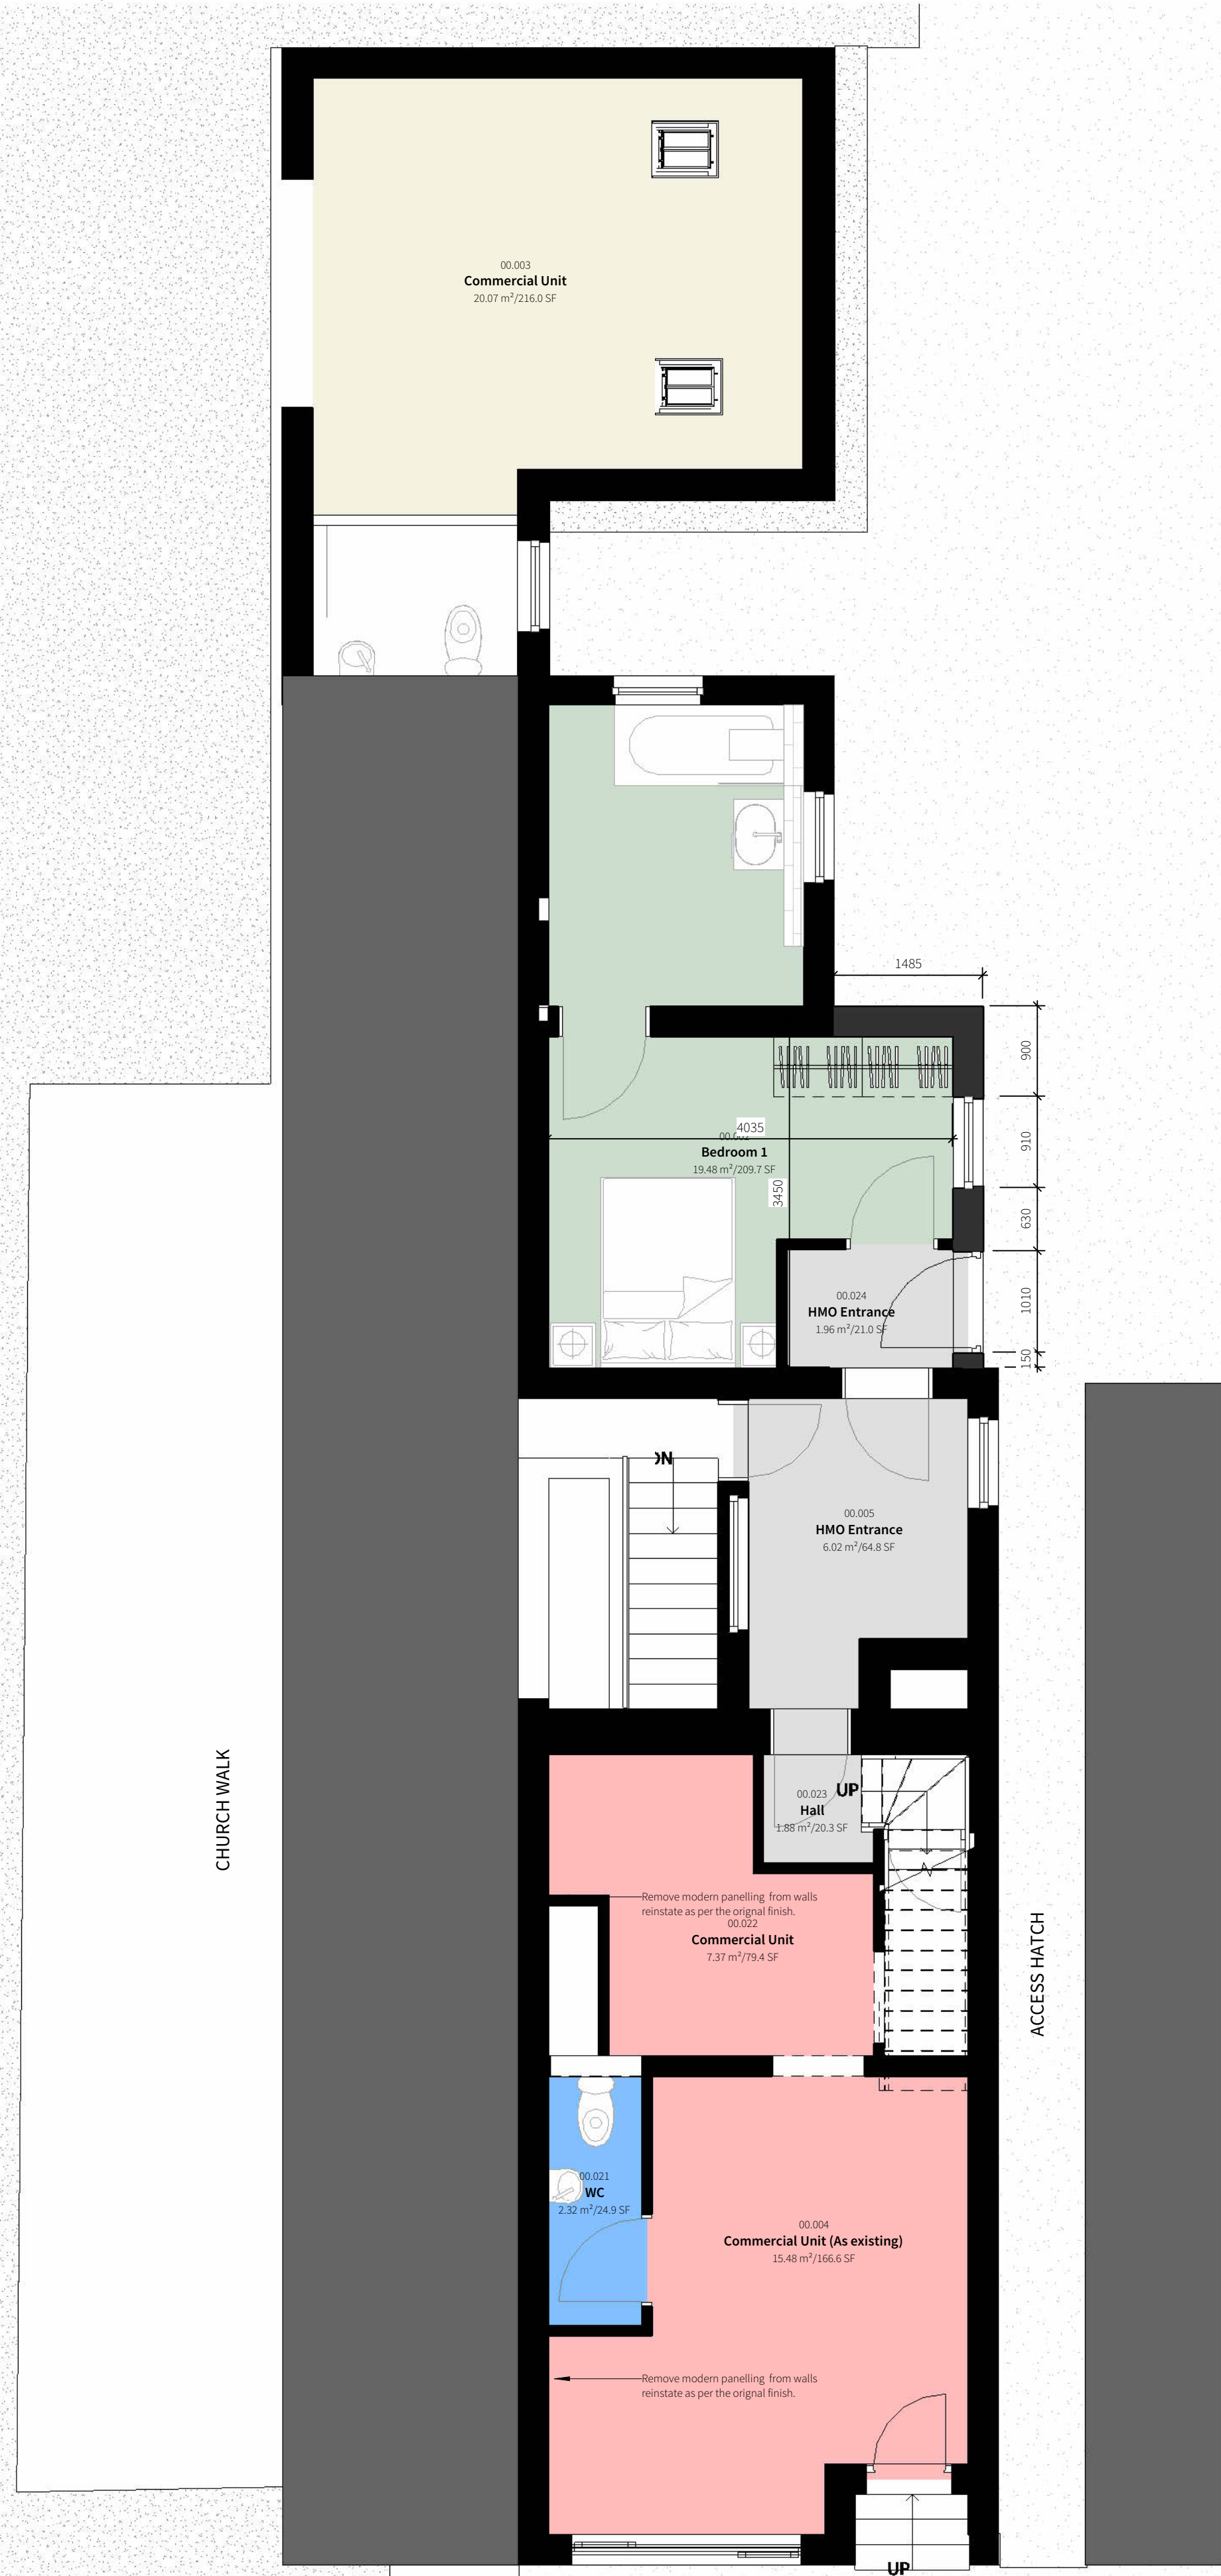