

Materials:

Roof - interlocking grey concrete tiles


Walls - red facing brickwork

Windows - white coloured u.p.v.c.

Doors - white coloured u.p.v.c.

Client: Sandra Hogg		
Project: Proposed Alterations 31 Kenilworth Drive Clitheroe		
Dwg title: Existing Gable Elevation		
Scale @ A4: 1:50	Date: 19.02.25	Drawn by: PD
Drawing no. 1705 - 03		Rev. -

PLANNING ISSUE

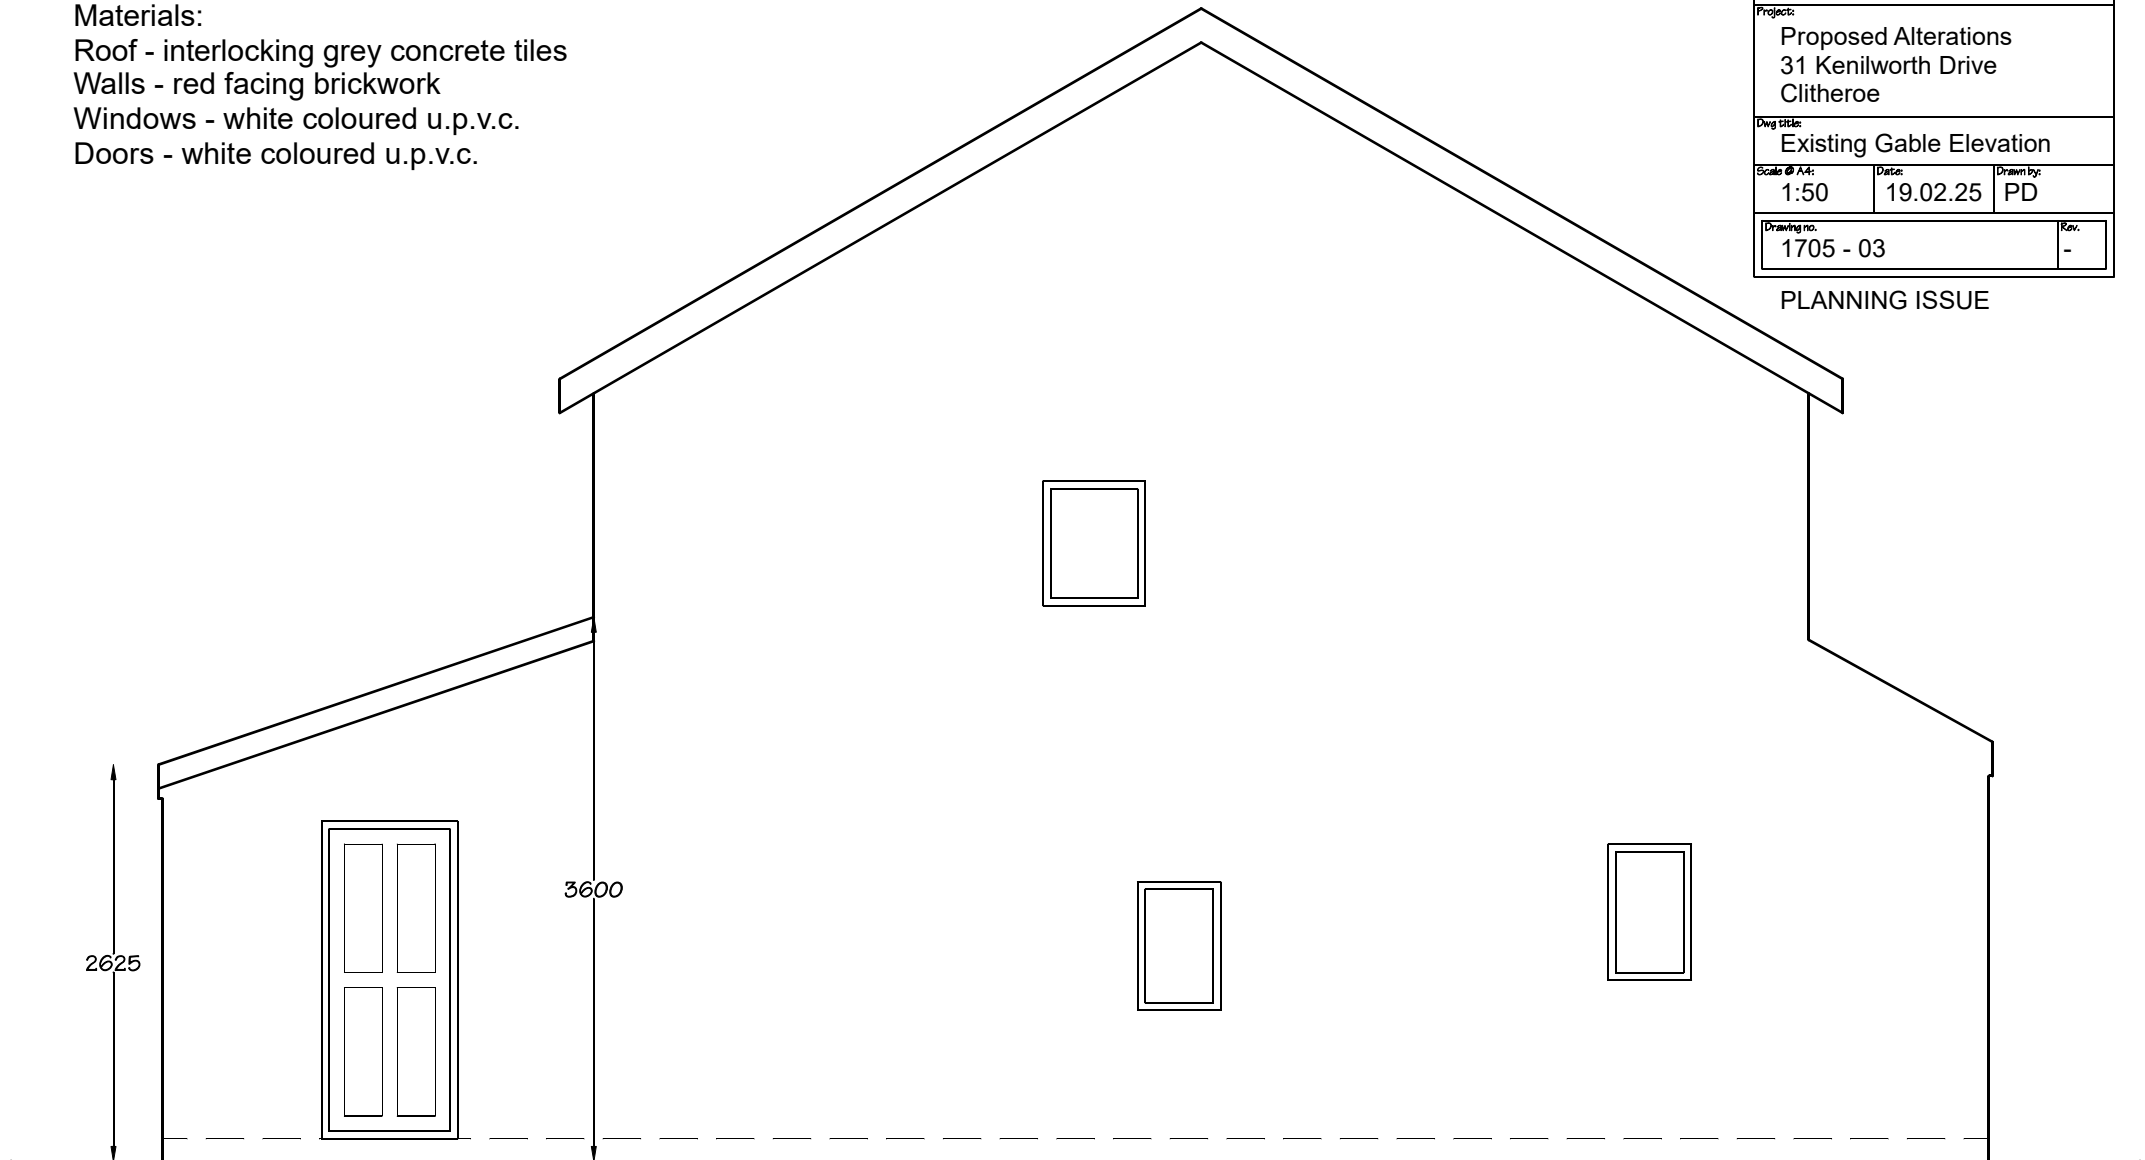

PD Construction Consultants
7 Beech Street, Clitheroe, Lancs
BB7 2LL
tel: 07976 771297
email: pdcc@hotmail.co.uk

metres

