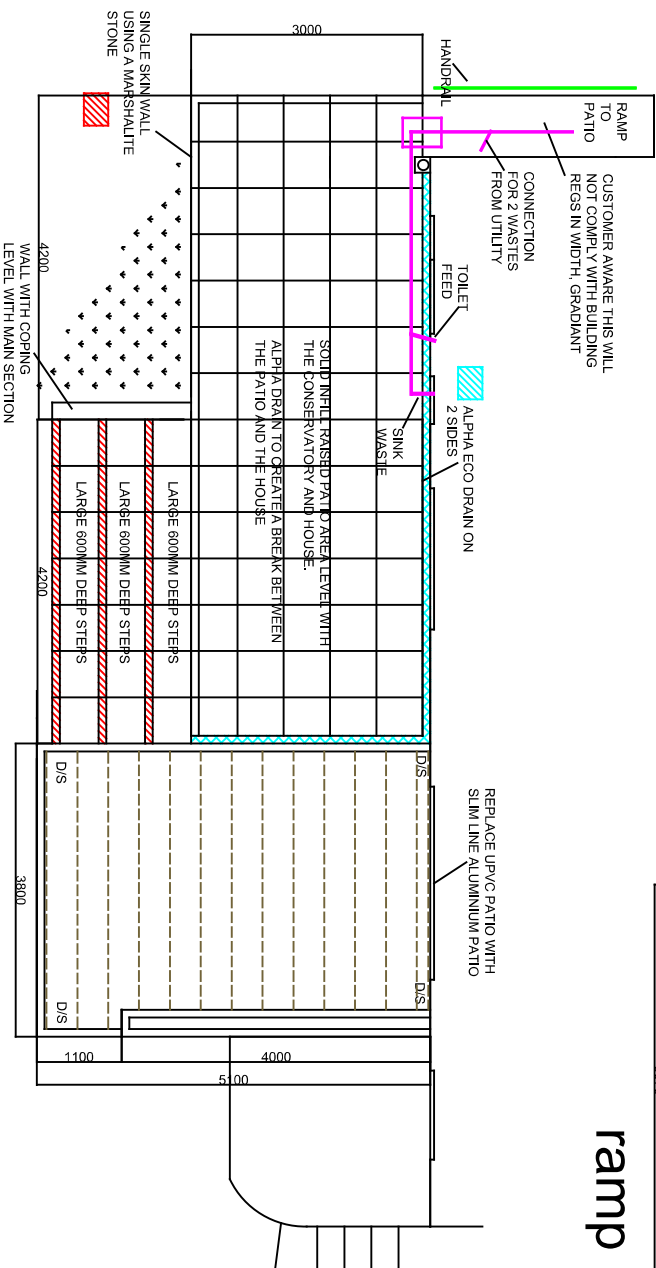
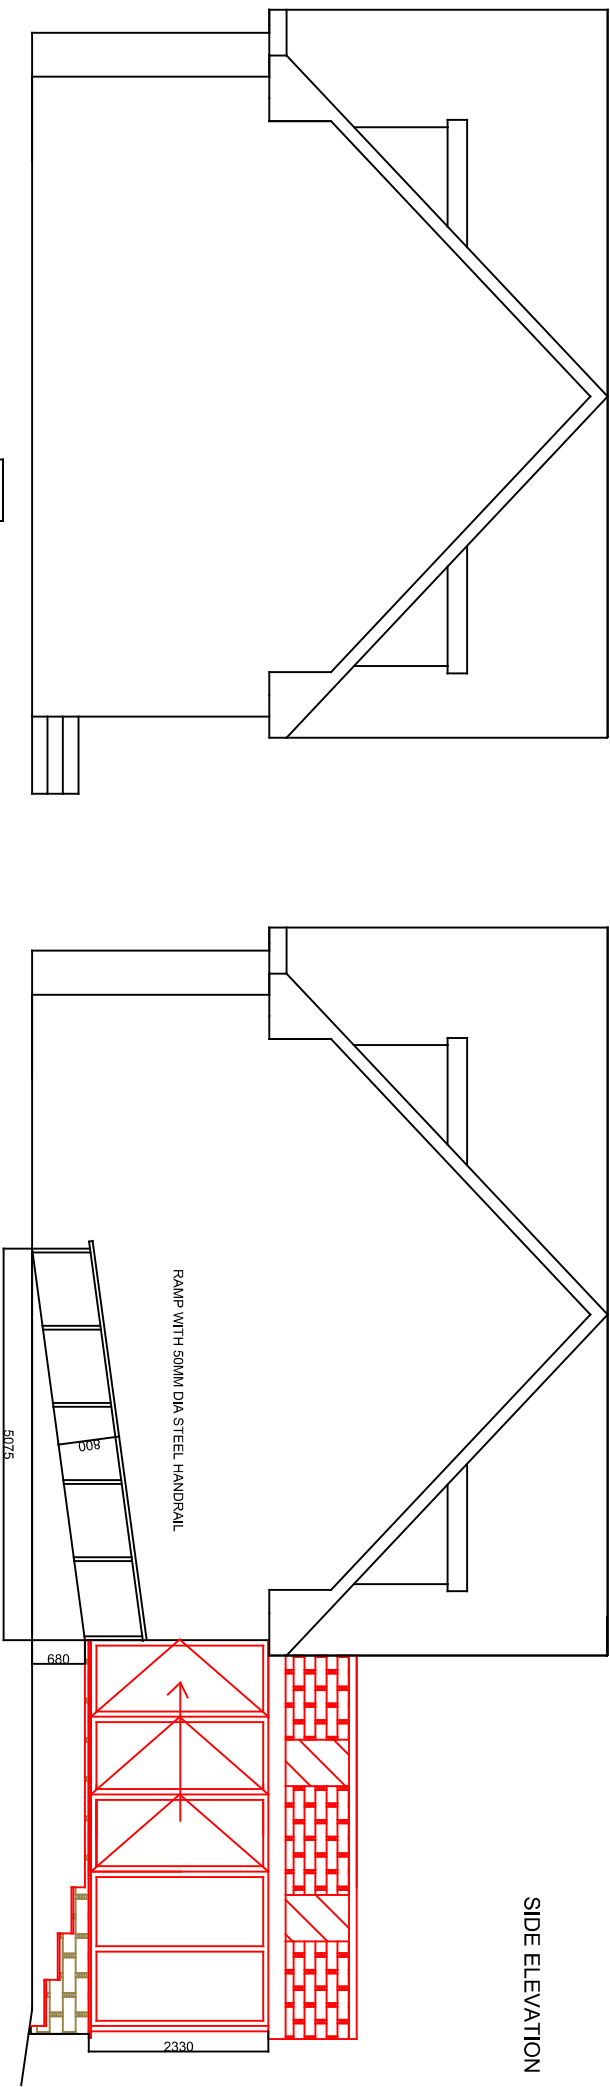


CLIENT: WELLS WH250310 planning drawing of the proposed
SITE ADDRESS:
7 OLD ROAD, CHATBURN BB7 4AB scale 1_100 on A4