







REAR ELEVATION

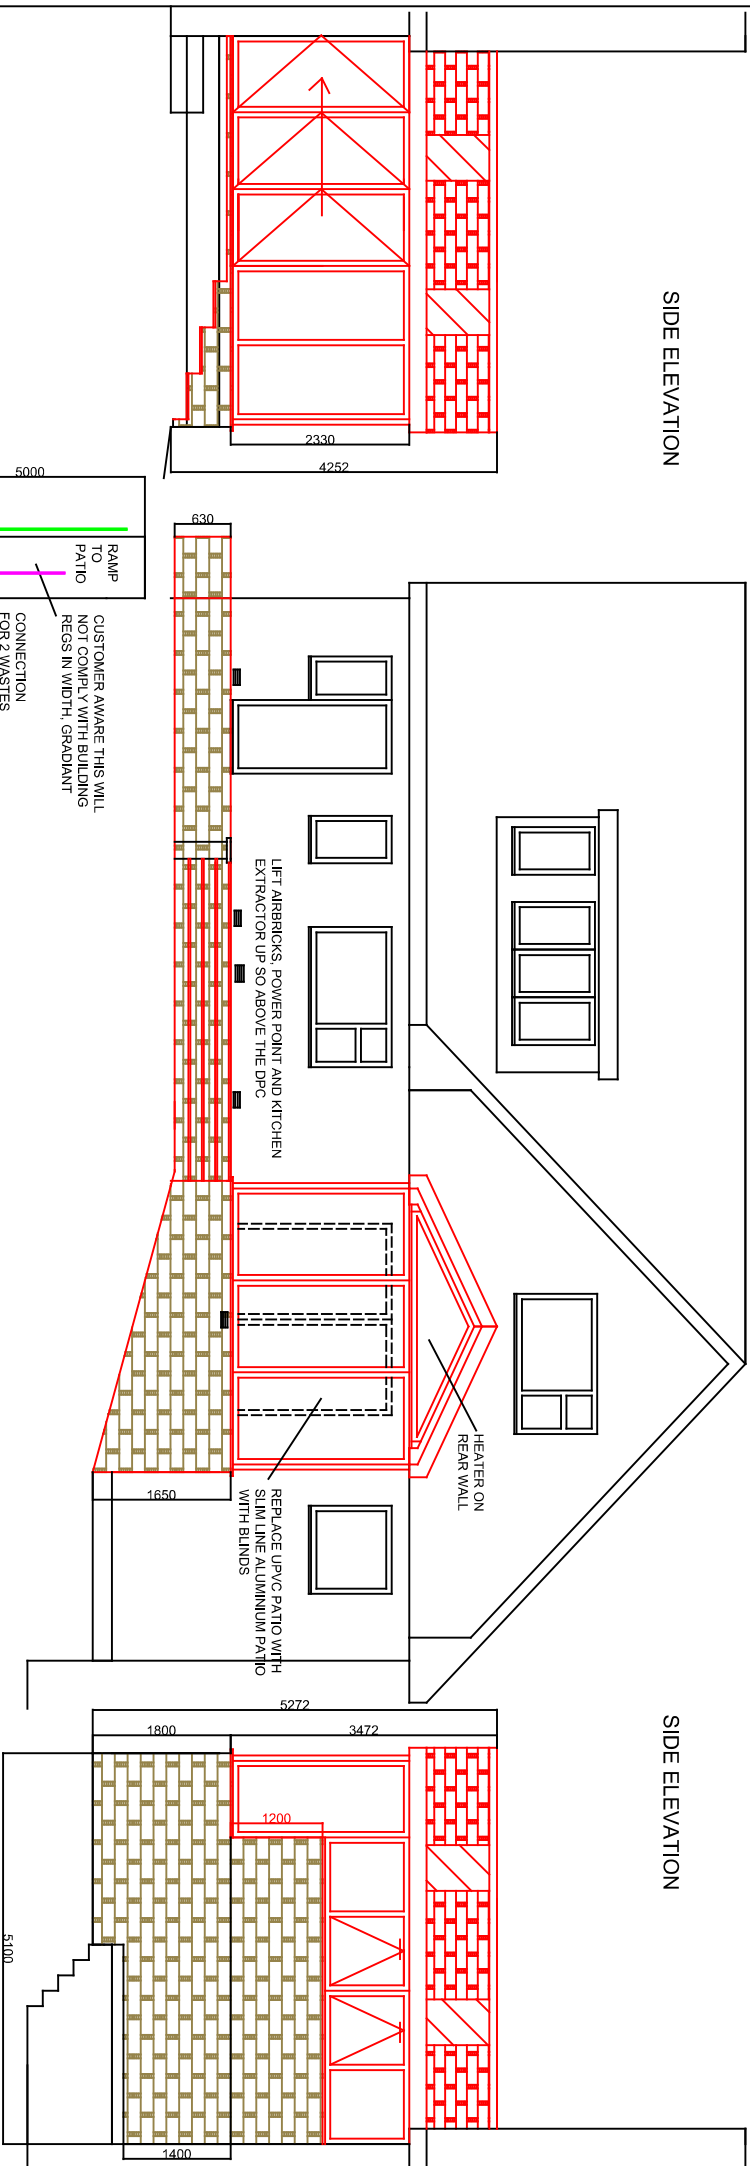

SIDE ELEVATION

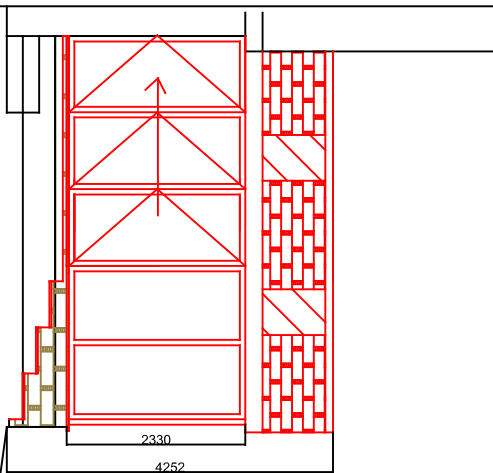

SIDE ELEVATION

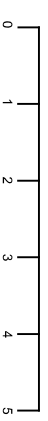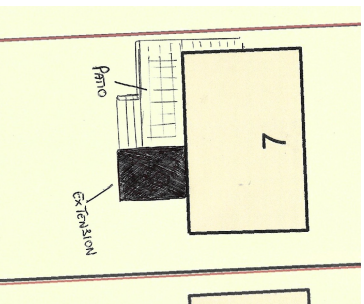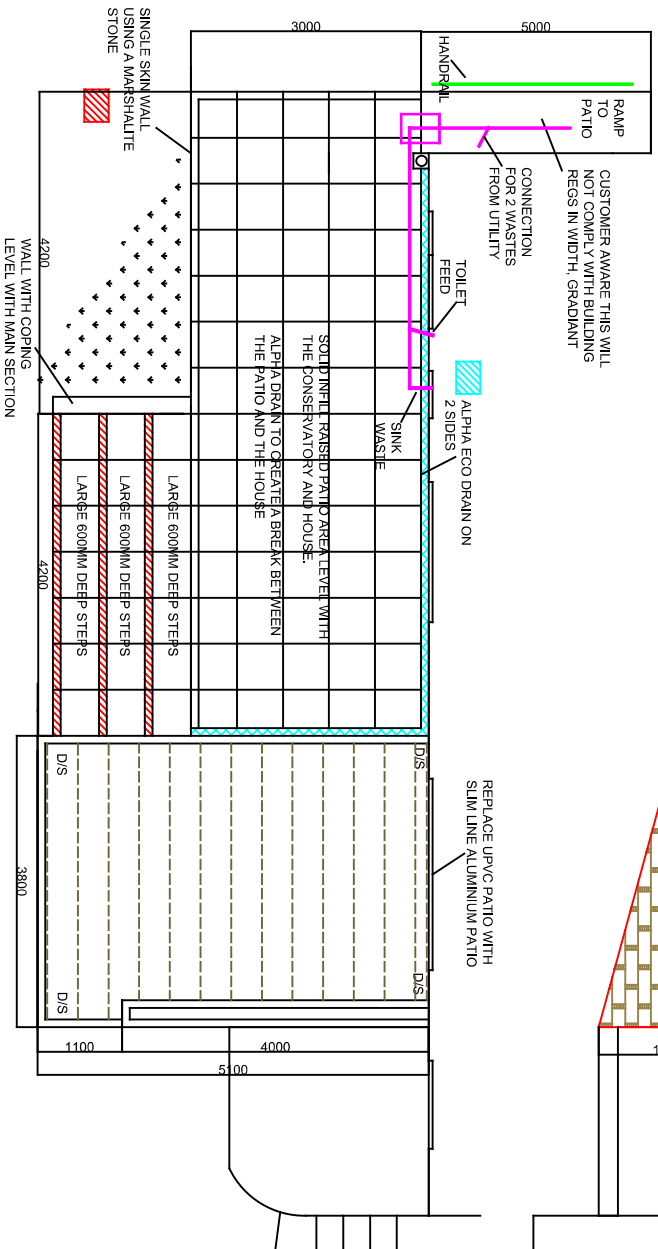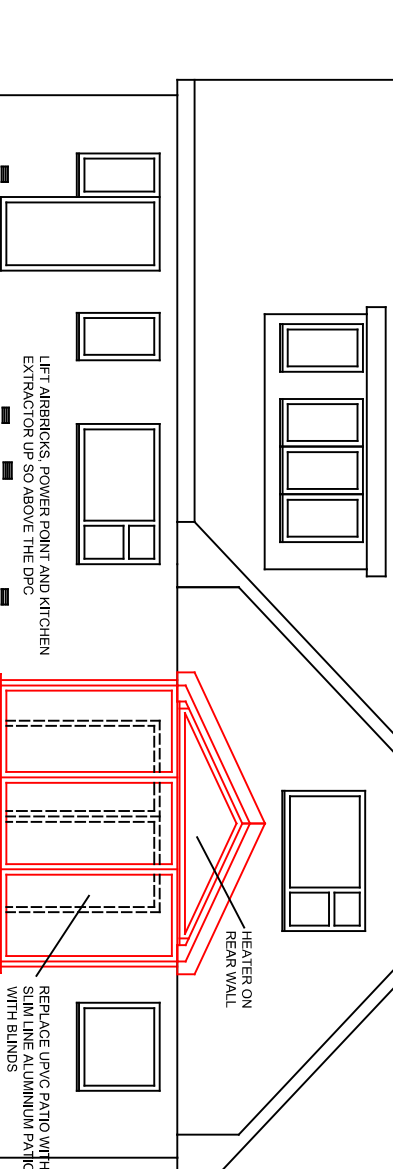

CLIENT: WELLS WH250310

planning drawing of the proposed

SITE ADDRESS:

7 OLD ROAD, CHATBURN BB7 4AB

scale 1_100 on A4