



Plan View

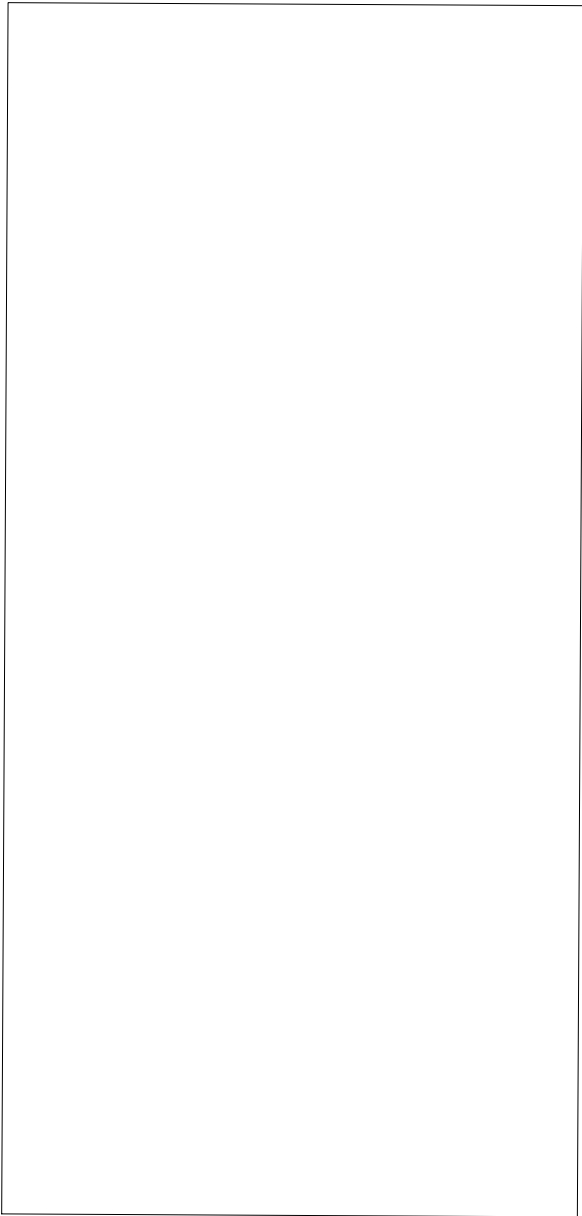


15.2m

32m


Eastern Elevation

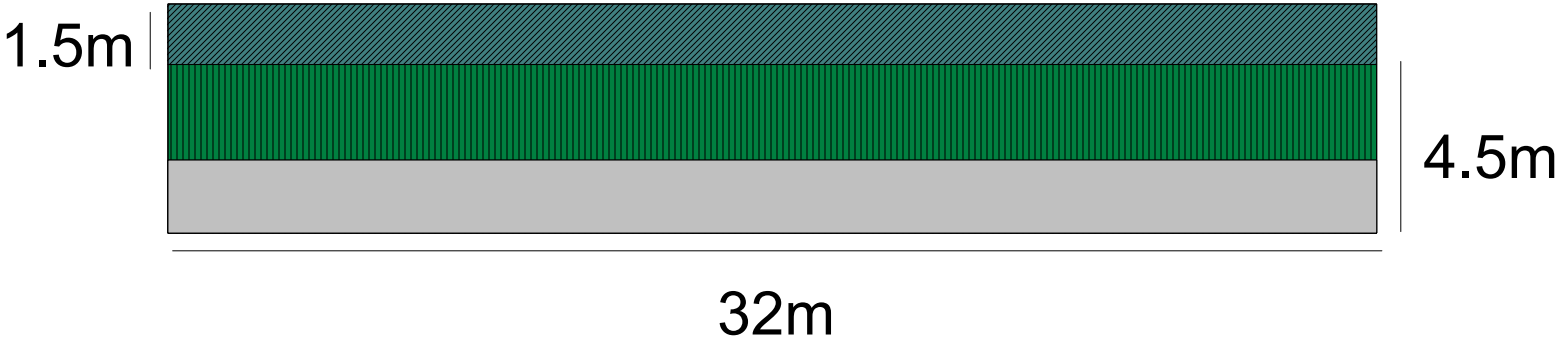


Western Elevation

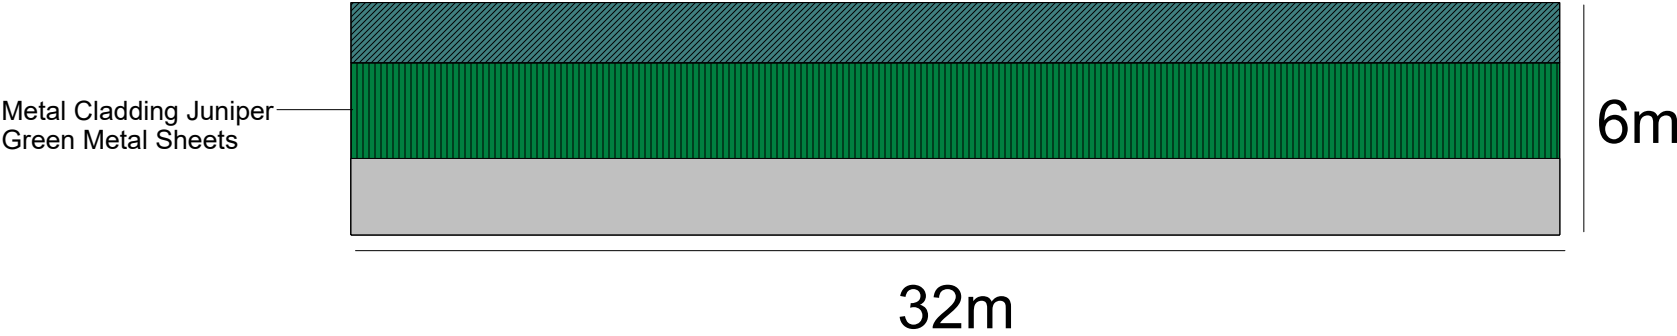

Northern Elevation

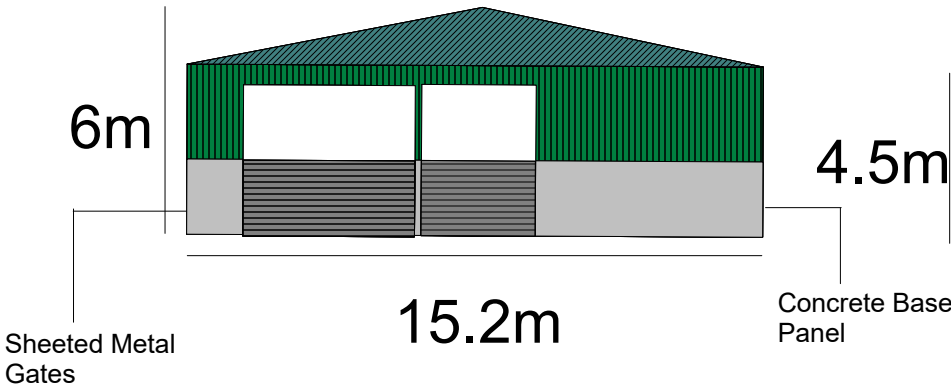

Southern Elevation

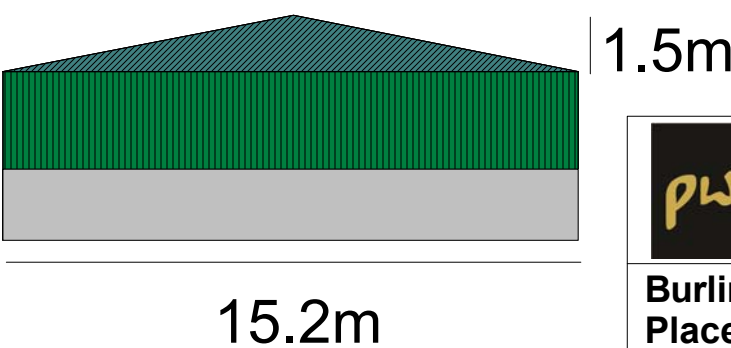

p wilton & company
chartered surveyors

Burlington House 10-11 Ribblesdale
Place Preston PR1 3NA

SCALE :
1 : 200 @ A3

DATE :
26/03/2025

MAP FILENAME :
C518- Agricultural Building



Map data shown may contain Ordnance Survey © products supplied by
Pear Technology Services Ltd; Email: info@peartechnology.co.uk
© Crown Copyright and database rights from date shown above
Ordnance Survey © licence number 100023148