




PROPOSED ELEVATIONS

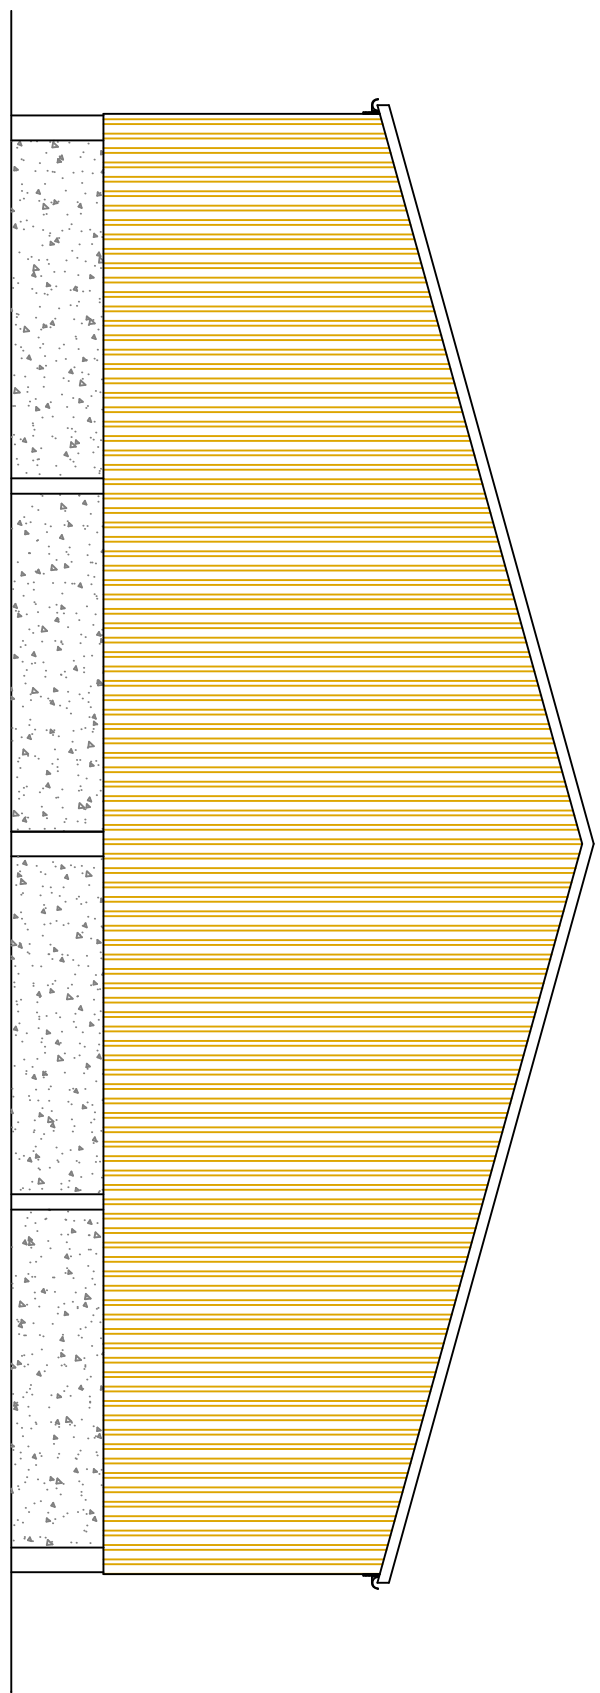

Side Elevation (South-East)

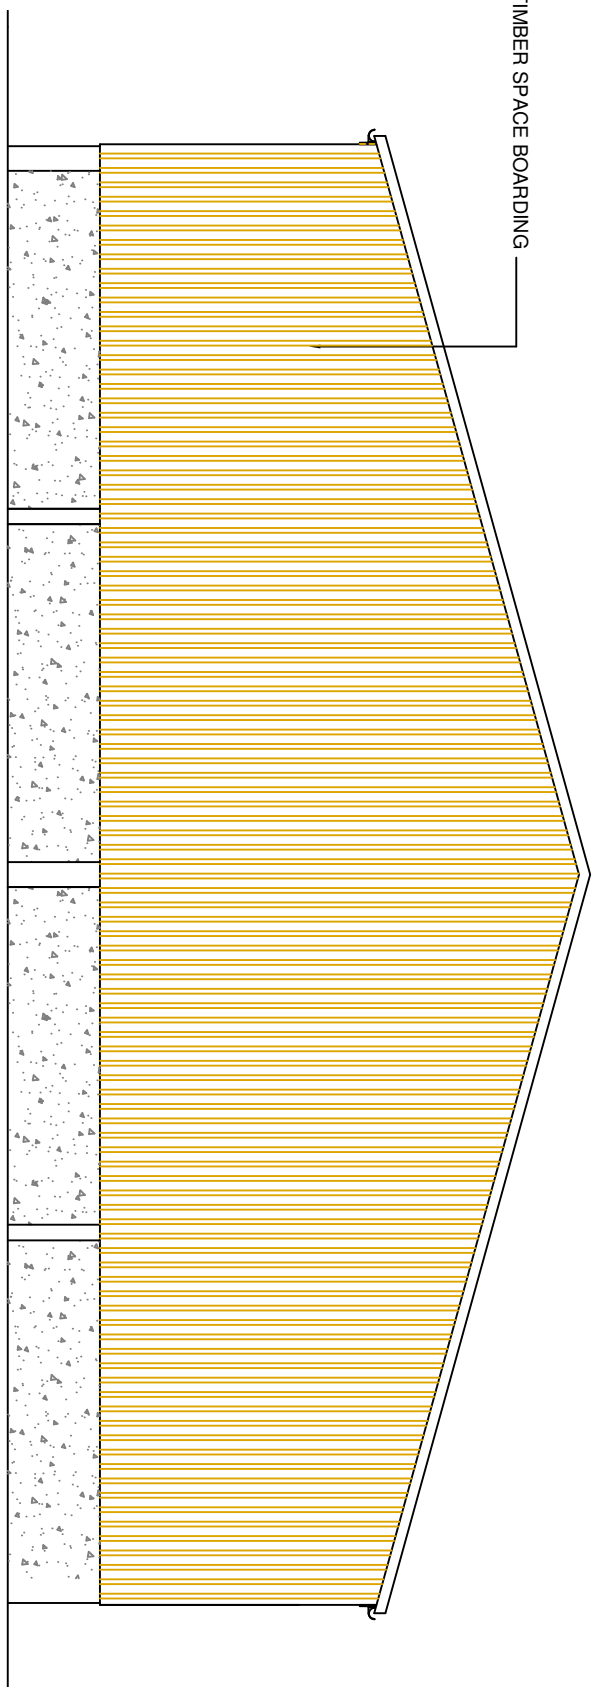

Side Elevation (North-West)

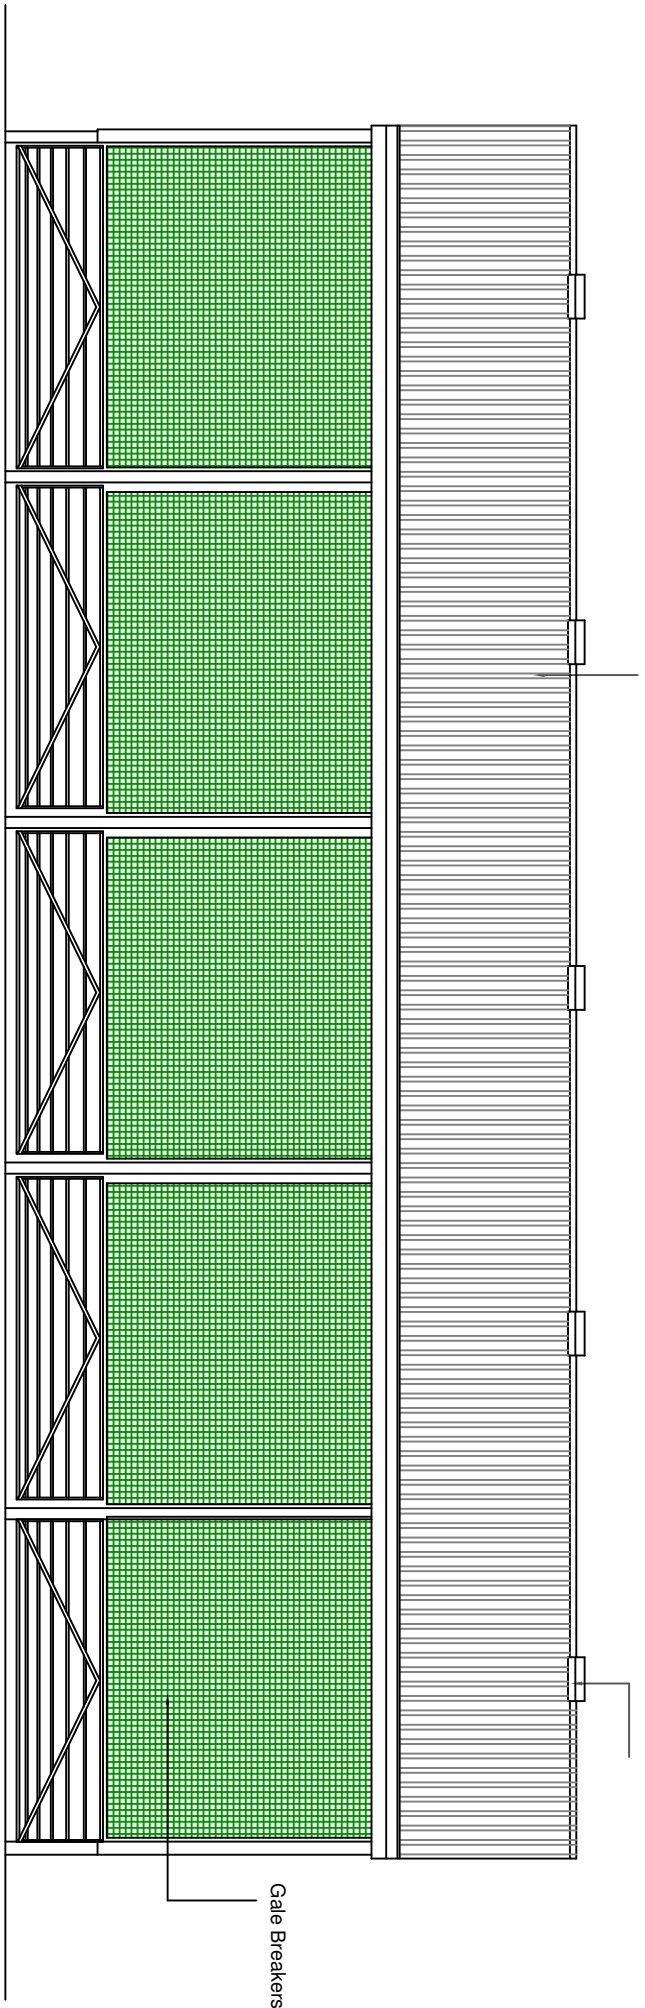


Front Elevation (North-East)



Rear Elevation (South-West)

PROPOSED PLAN

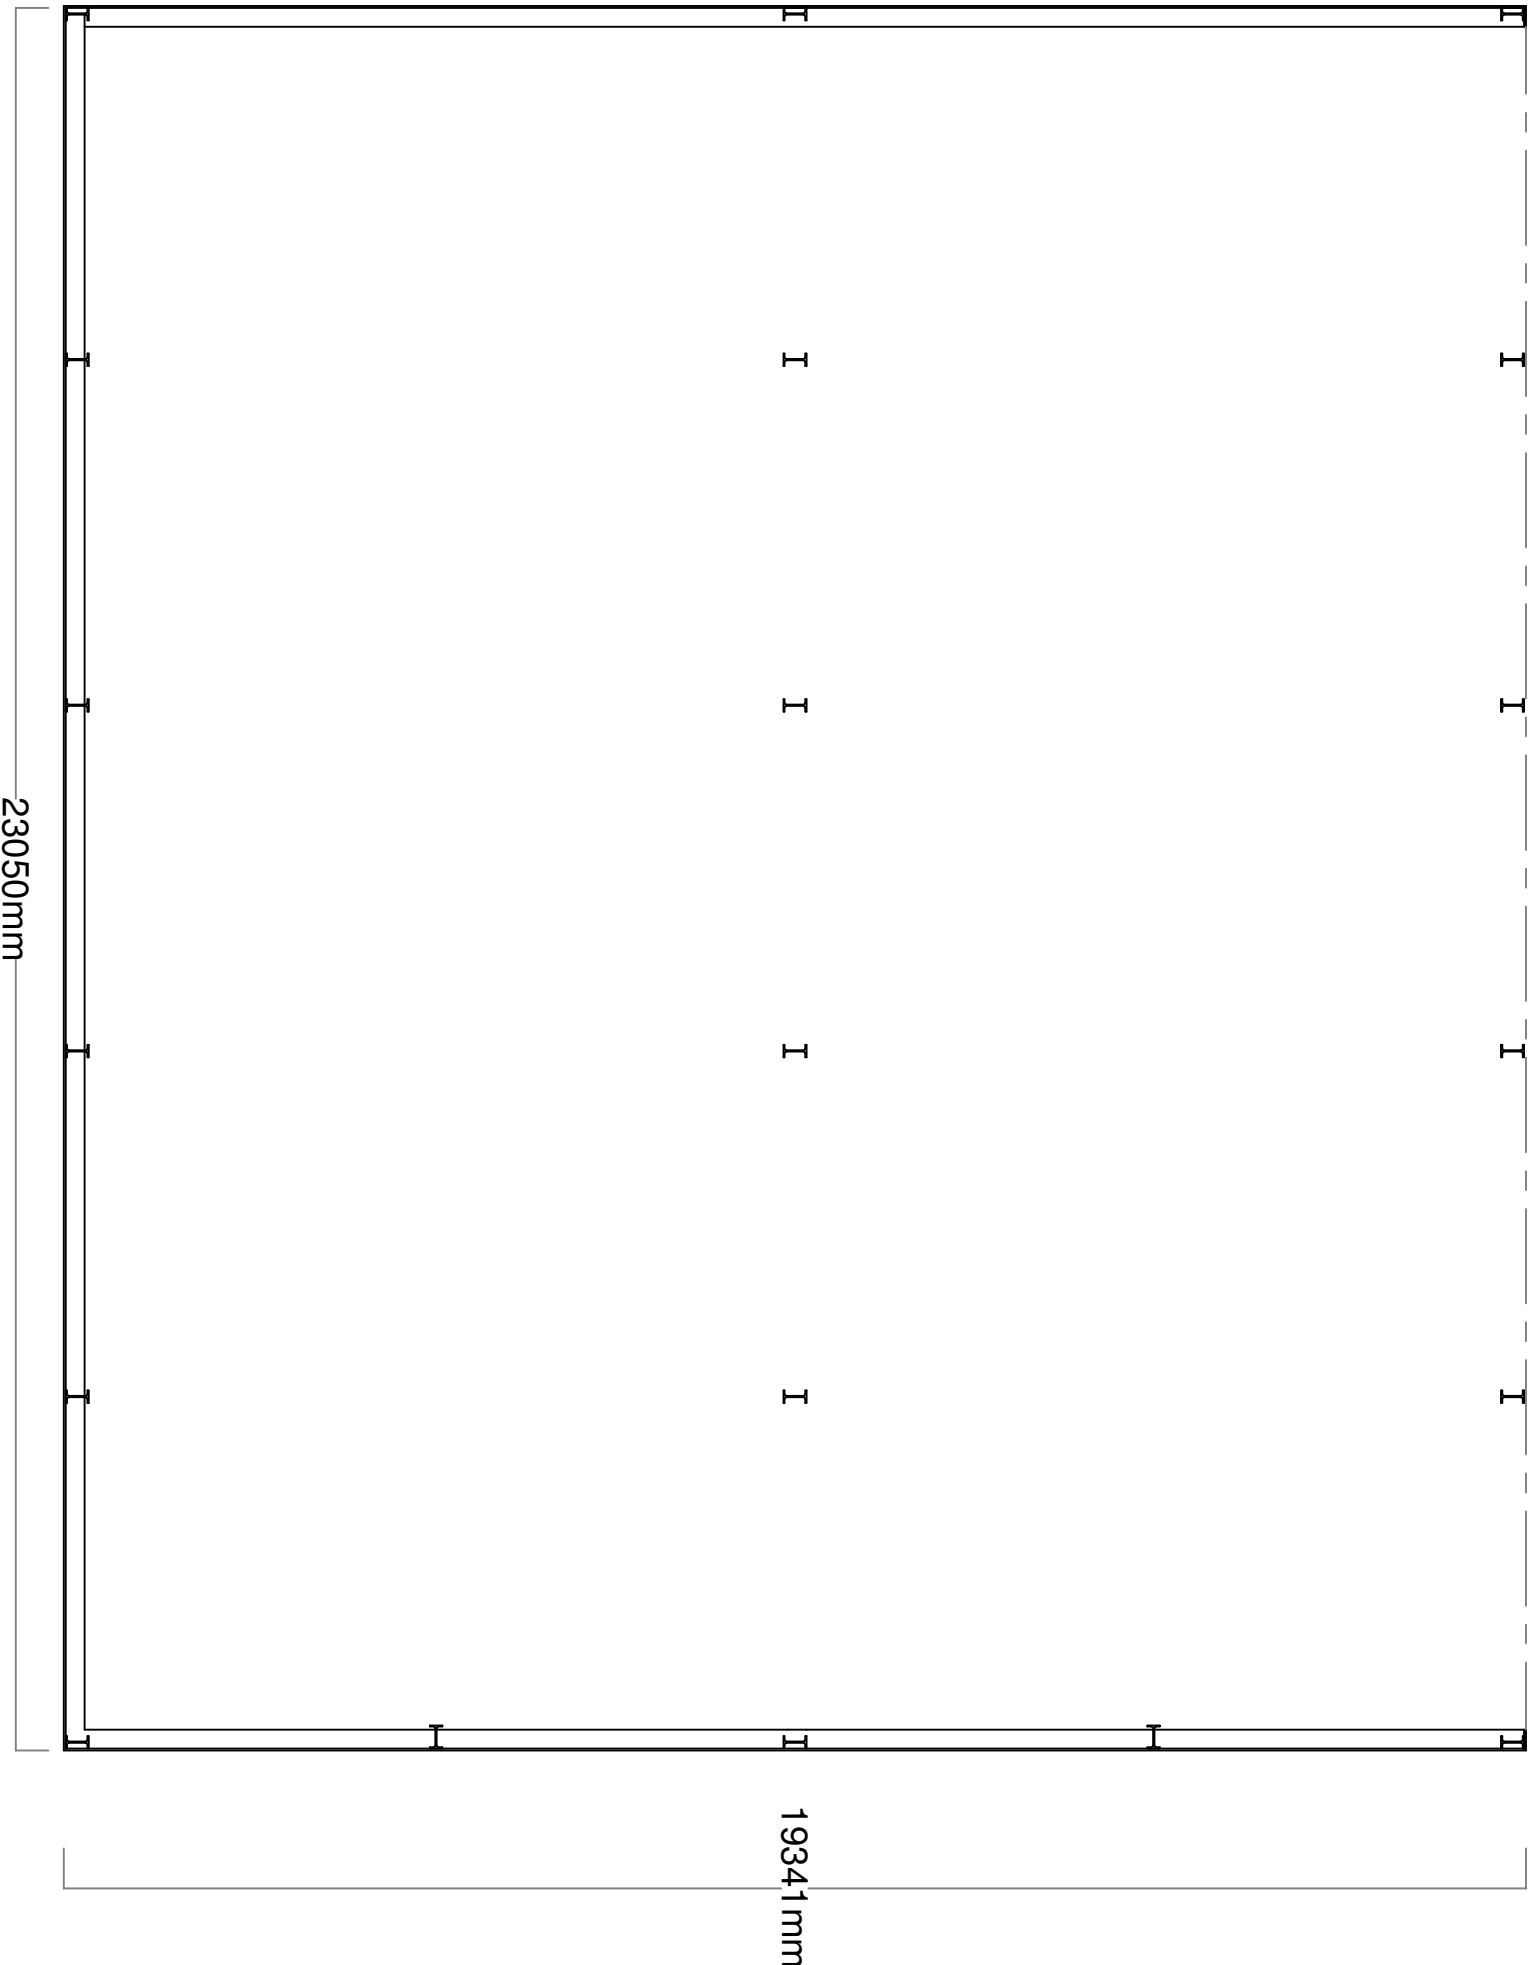

Amend - A, Solar removed

J HADFIELD
ENGINEERING,SURVEYING.

Spring House, Chipping, Lancashire, PR3 3GQ.
Tel 07740 928996

Clients Details,
Messrs. Leeco

Project Details,
PROPOSED PLAN & ELEVATIONS
STORAGE BUILDING
Project Address,
FIELD ADJ TO SWANEY HOLME WOOD
LITTLE BOWLAND RD
LEAGRAM with BOWLAND

Project Number, 497/301
Date, JULY/23
Scale, 1:100
By, JH

DO NOT SCALE THIS DRAWING, CHECK ALL DIMENSIONS ON SITE.
THIS DRAWING IS A PRELIMINARY DESIGN AND IS NOT TO BE USED FOR CONSTRUCTION.
FOR ANY INFORMATION, CONTACT THE SURVEYOR OR ARCHITECT.

PROPOSED FLOOR PLAN

SCALE = 1:100